


X-Section
C.C. & C.C. 100

0055-859

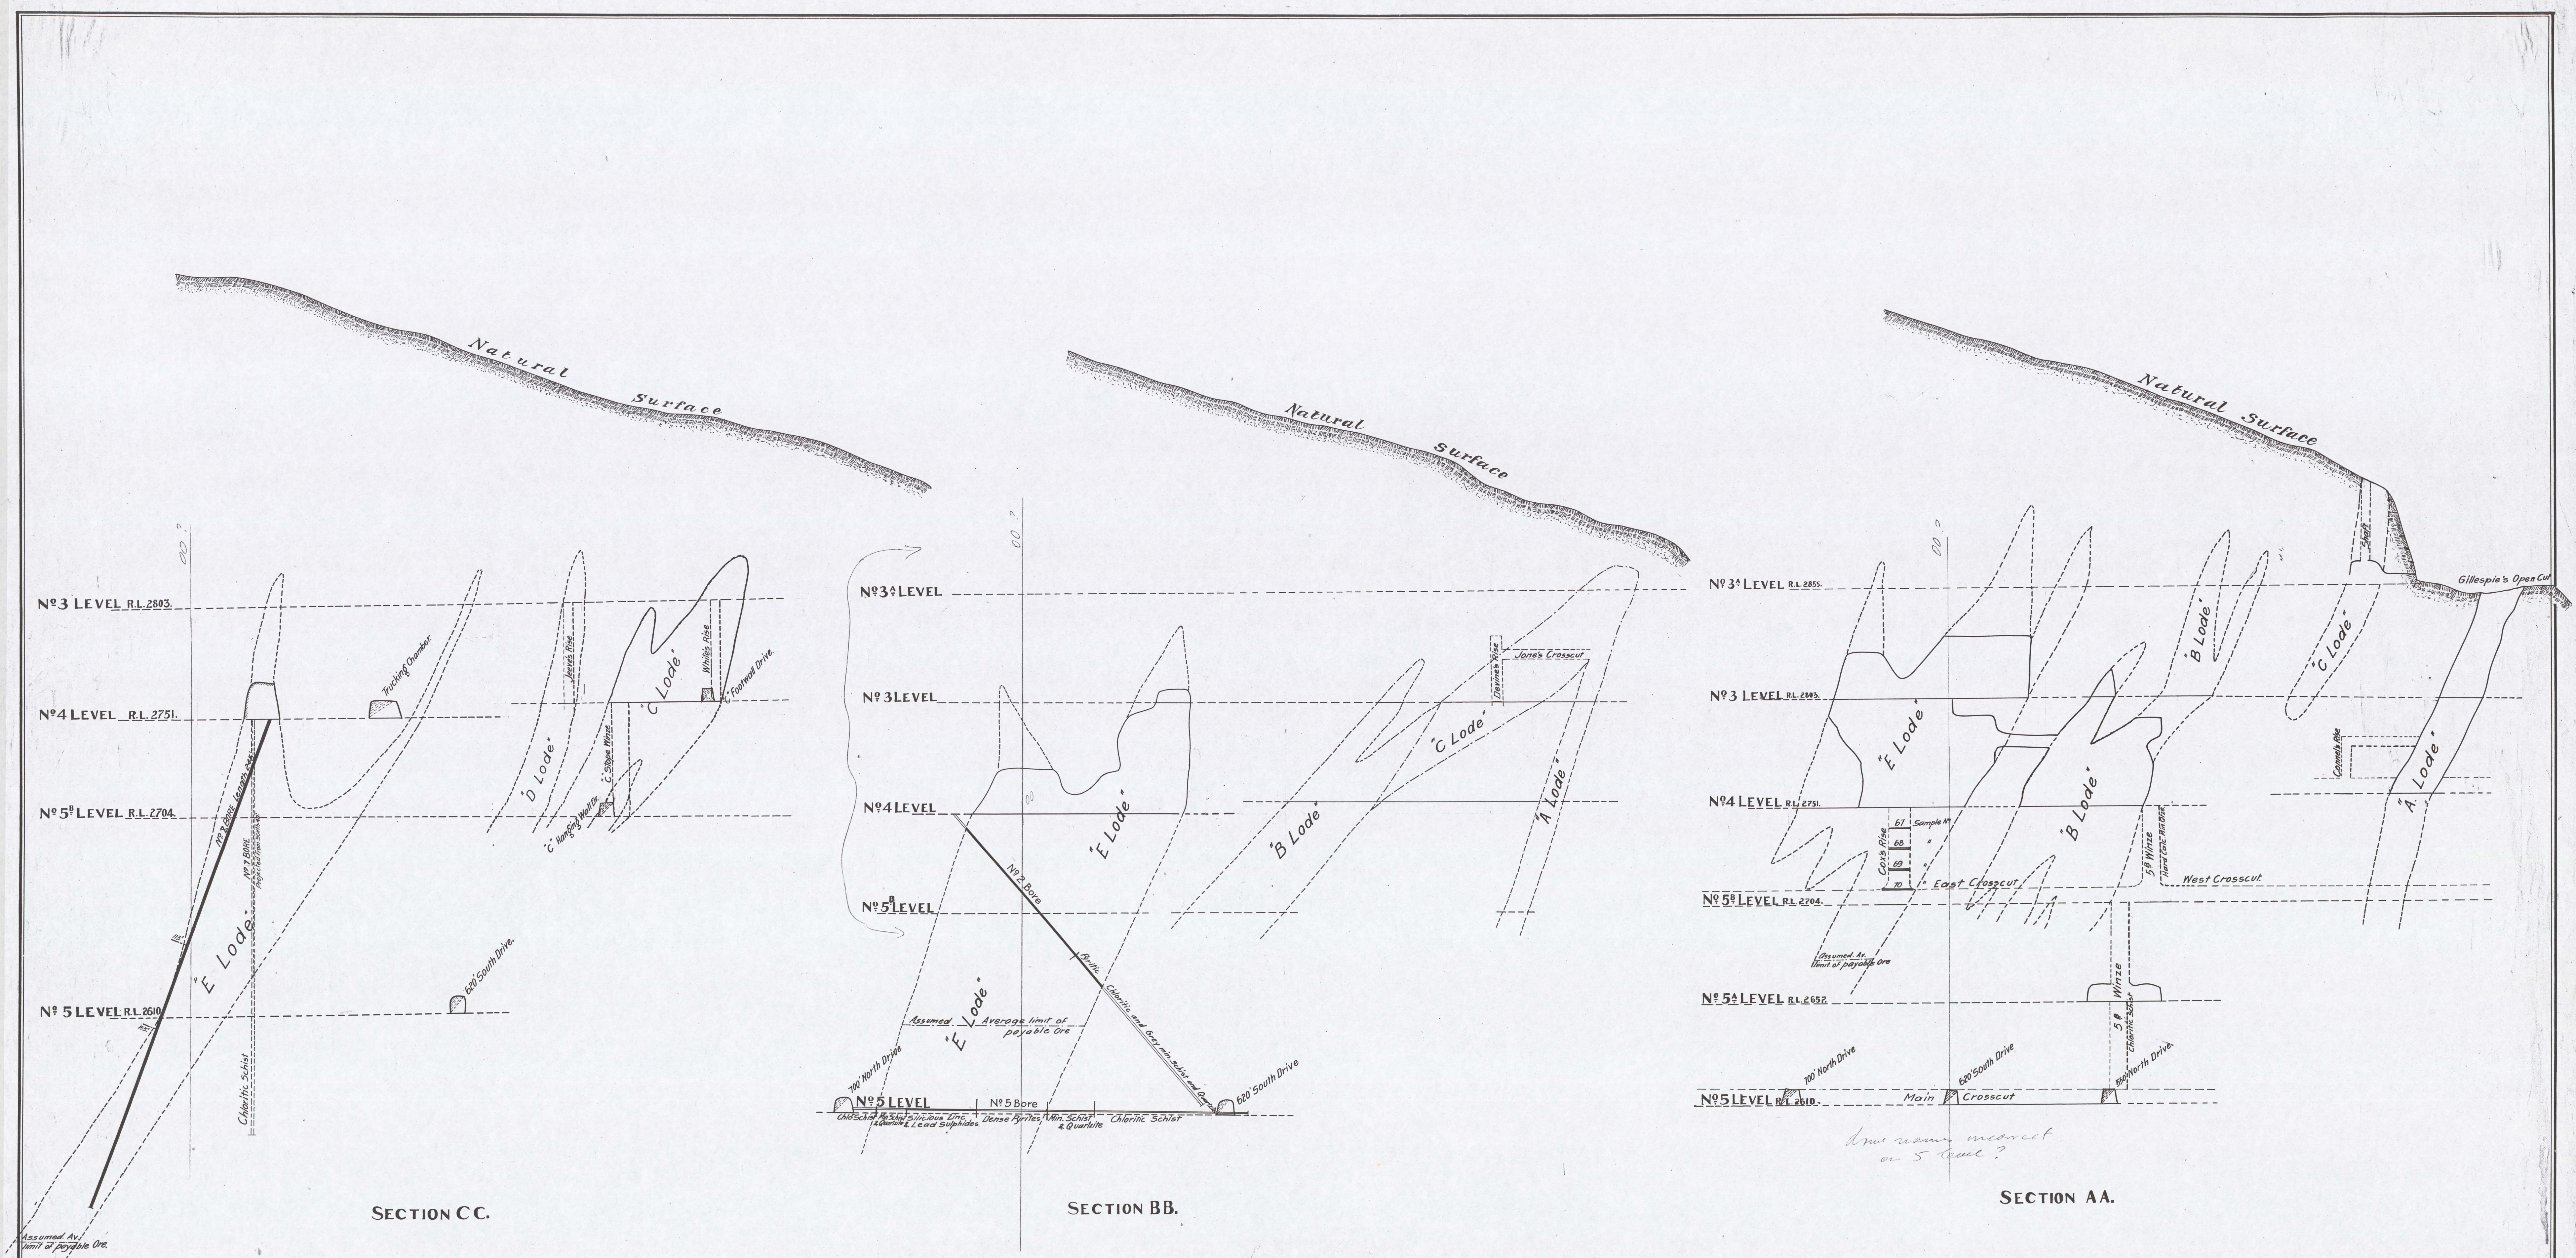

(about No 1 Mt. Lyell x 5)


(about No 6 Mt. Lyell x 5)

(about No 12 Mt. Lyell x 5)

The Mount Lyell M. & R. Company, Ltd.
Mine Department.

CROSS SECTIONS through ORE-BODY
HERCULES MINE.

Scale 1" = 30'

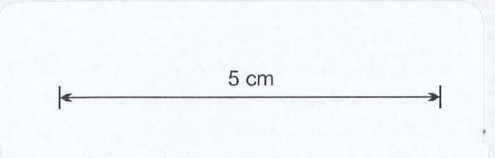

looking southwards

ELECTROLYTIC ZINC CO. OF A.S.A. LTD. MINES DEPT. ROSEBERY, TAS.	
SCALE	
DATE	HG-113

X2-64

HG