




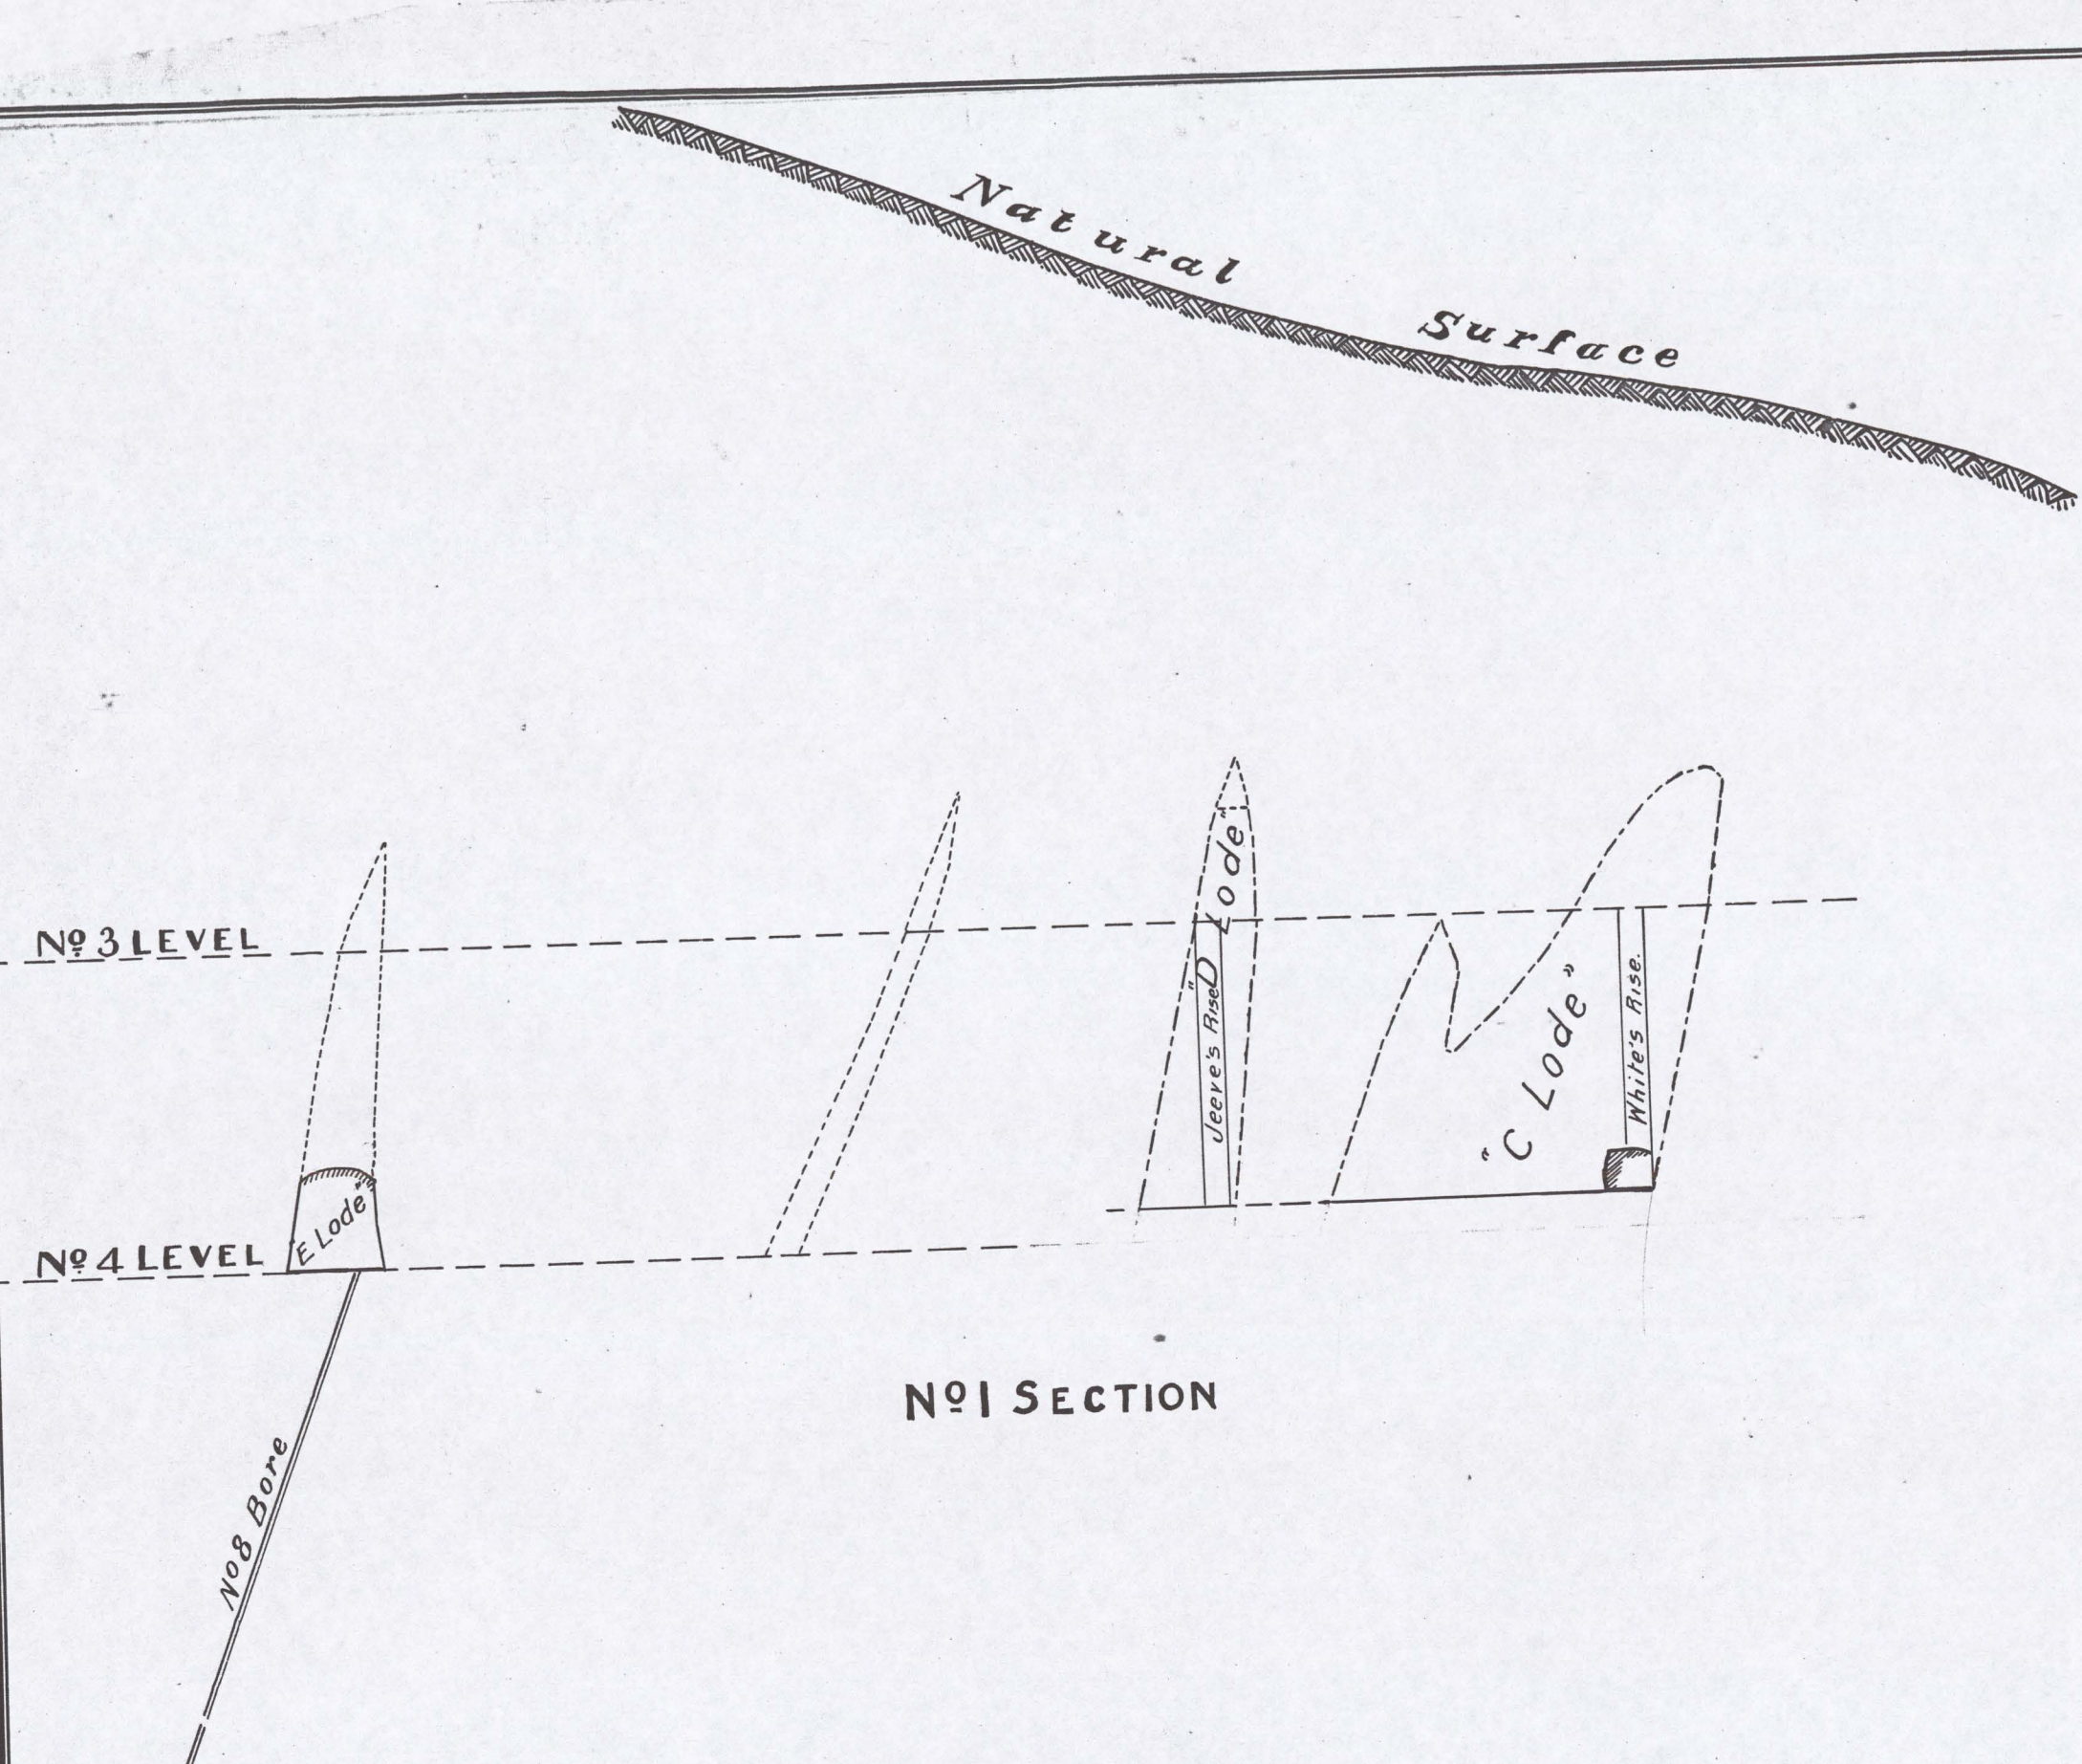


Nº1 SECTION

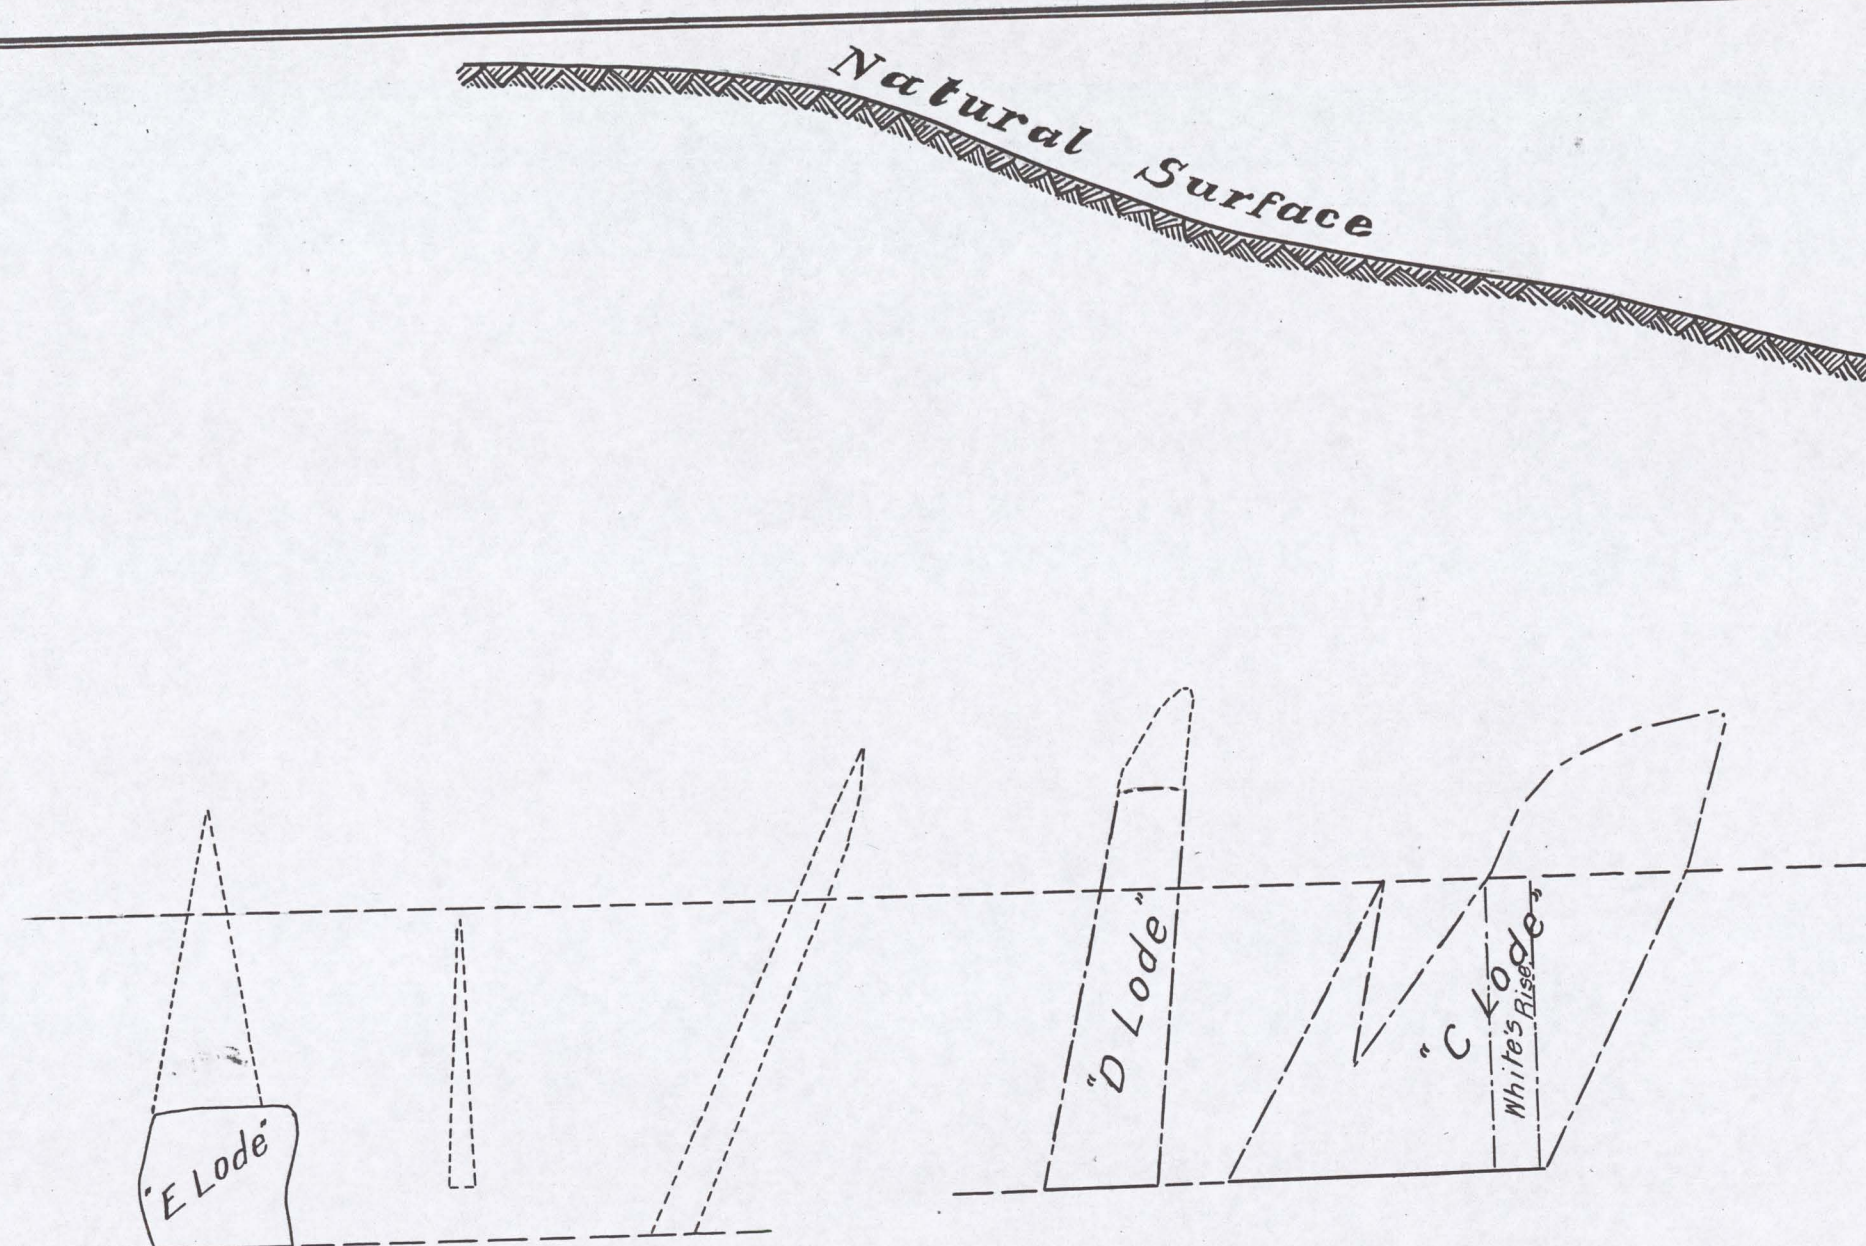


Nº2 SECTION

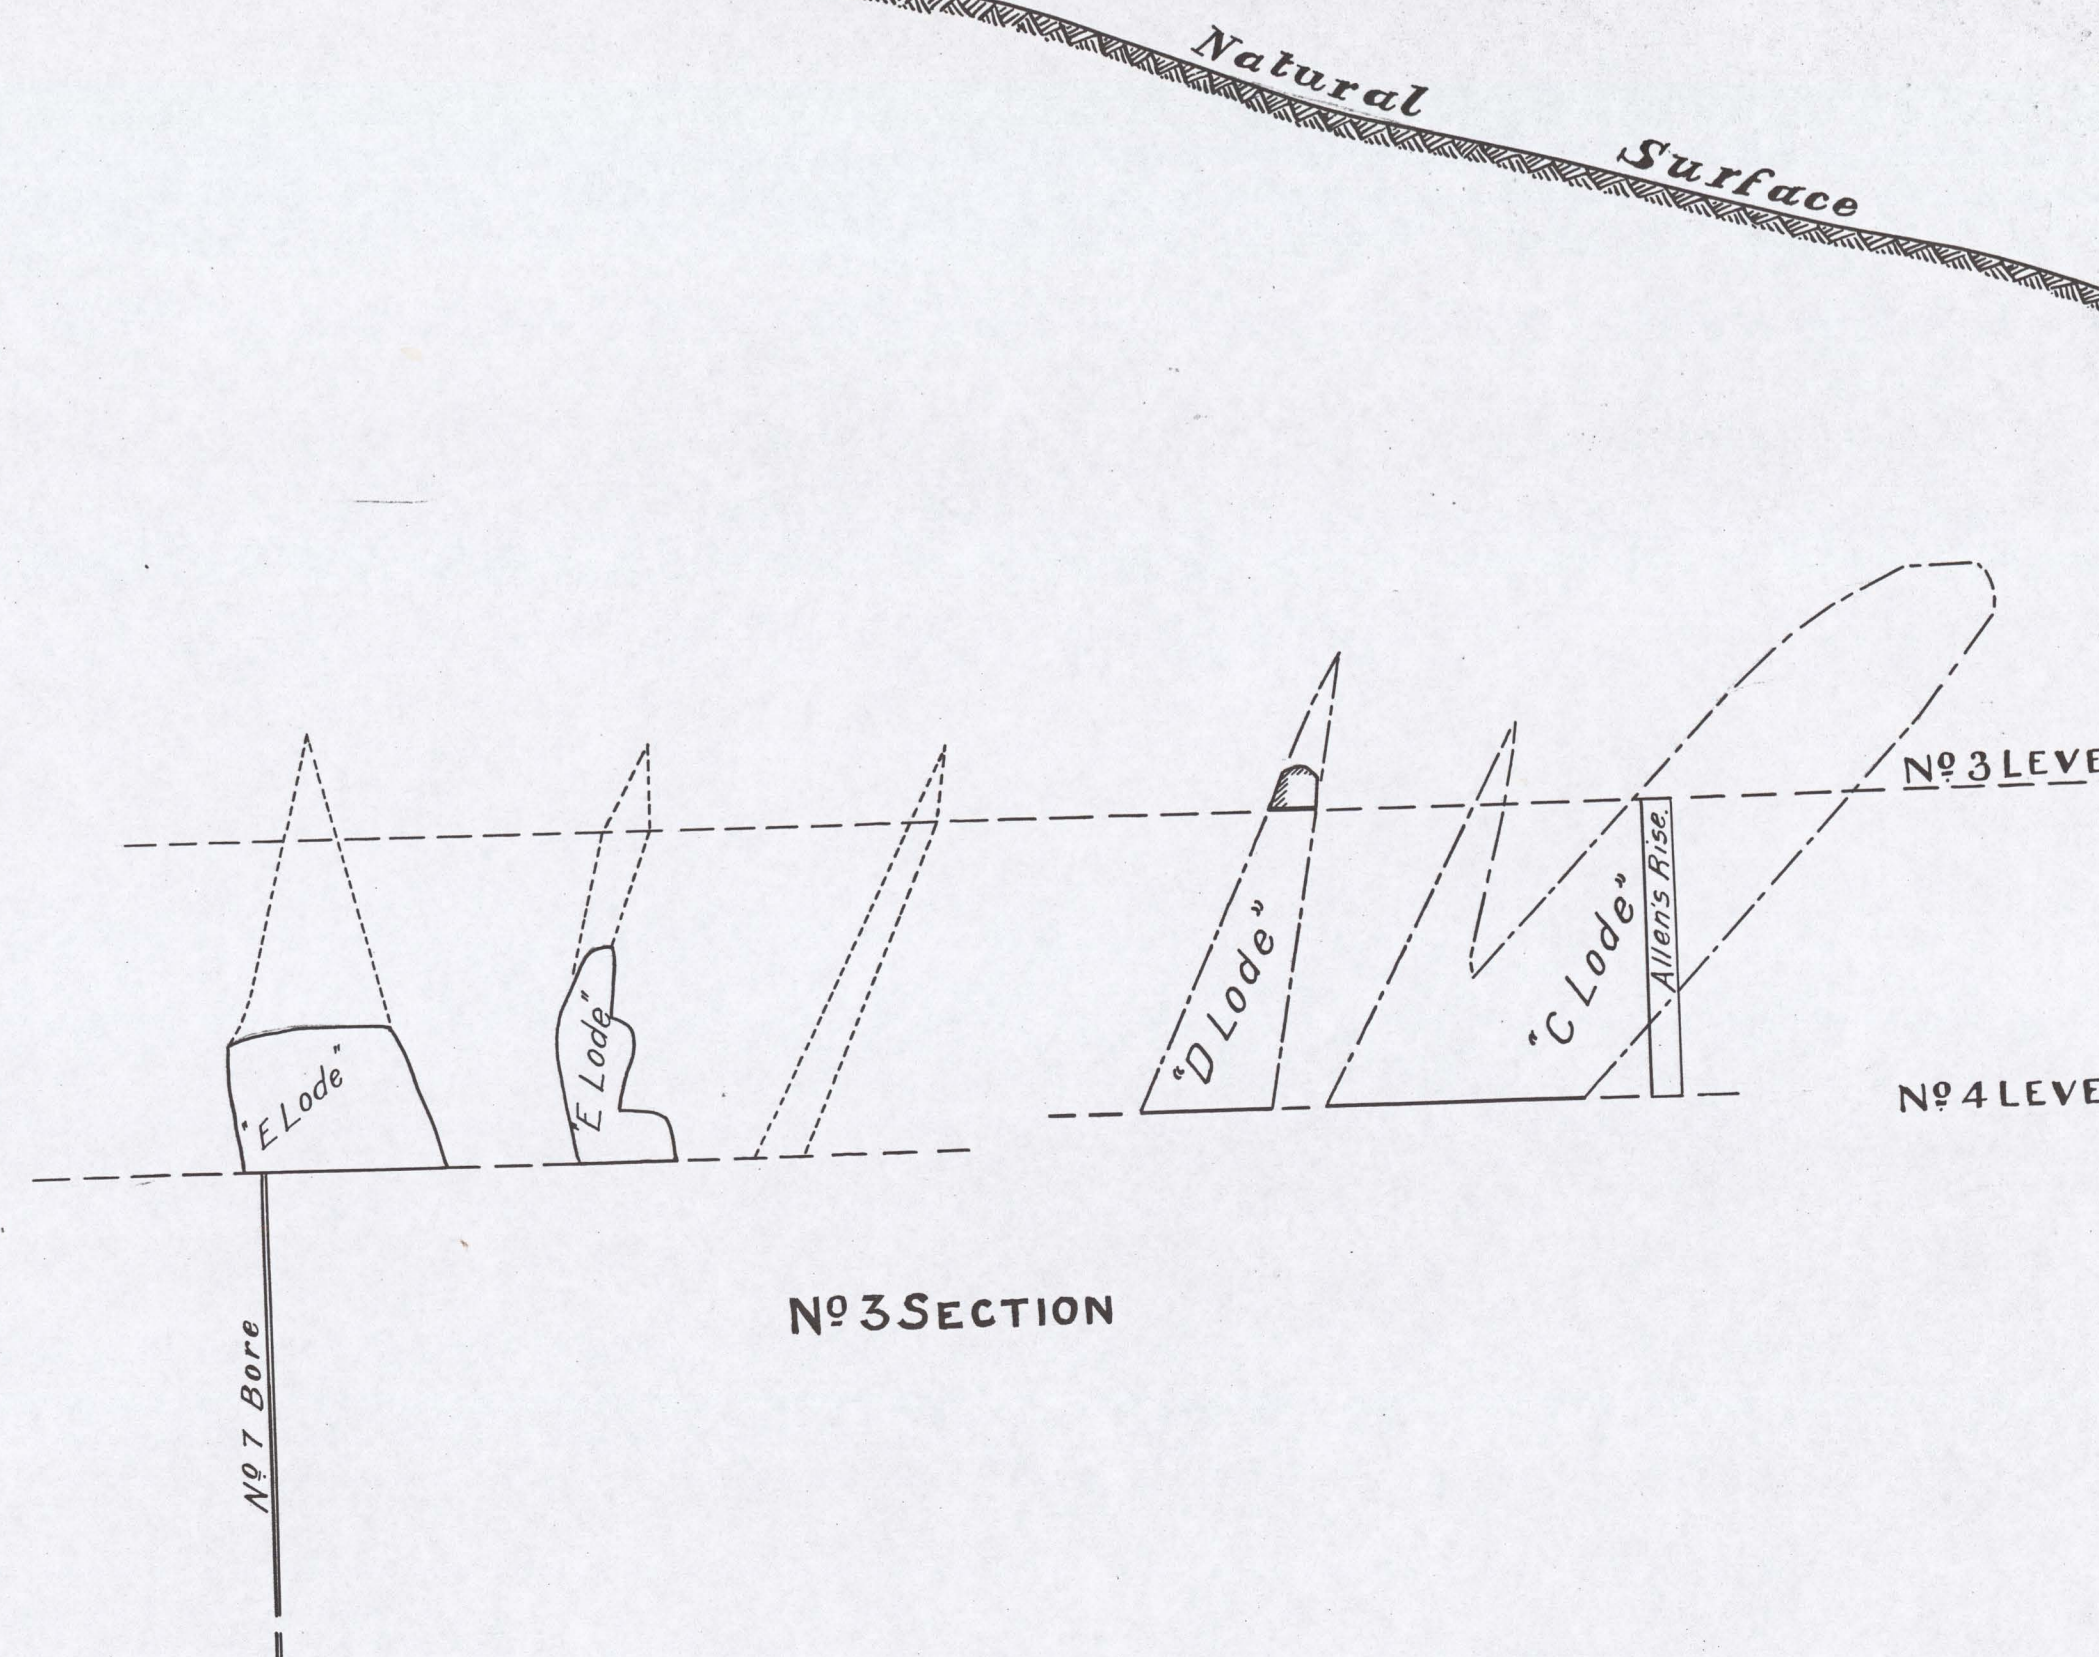


Nº3 SECTION

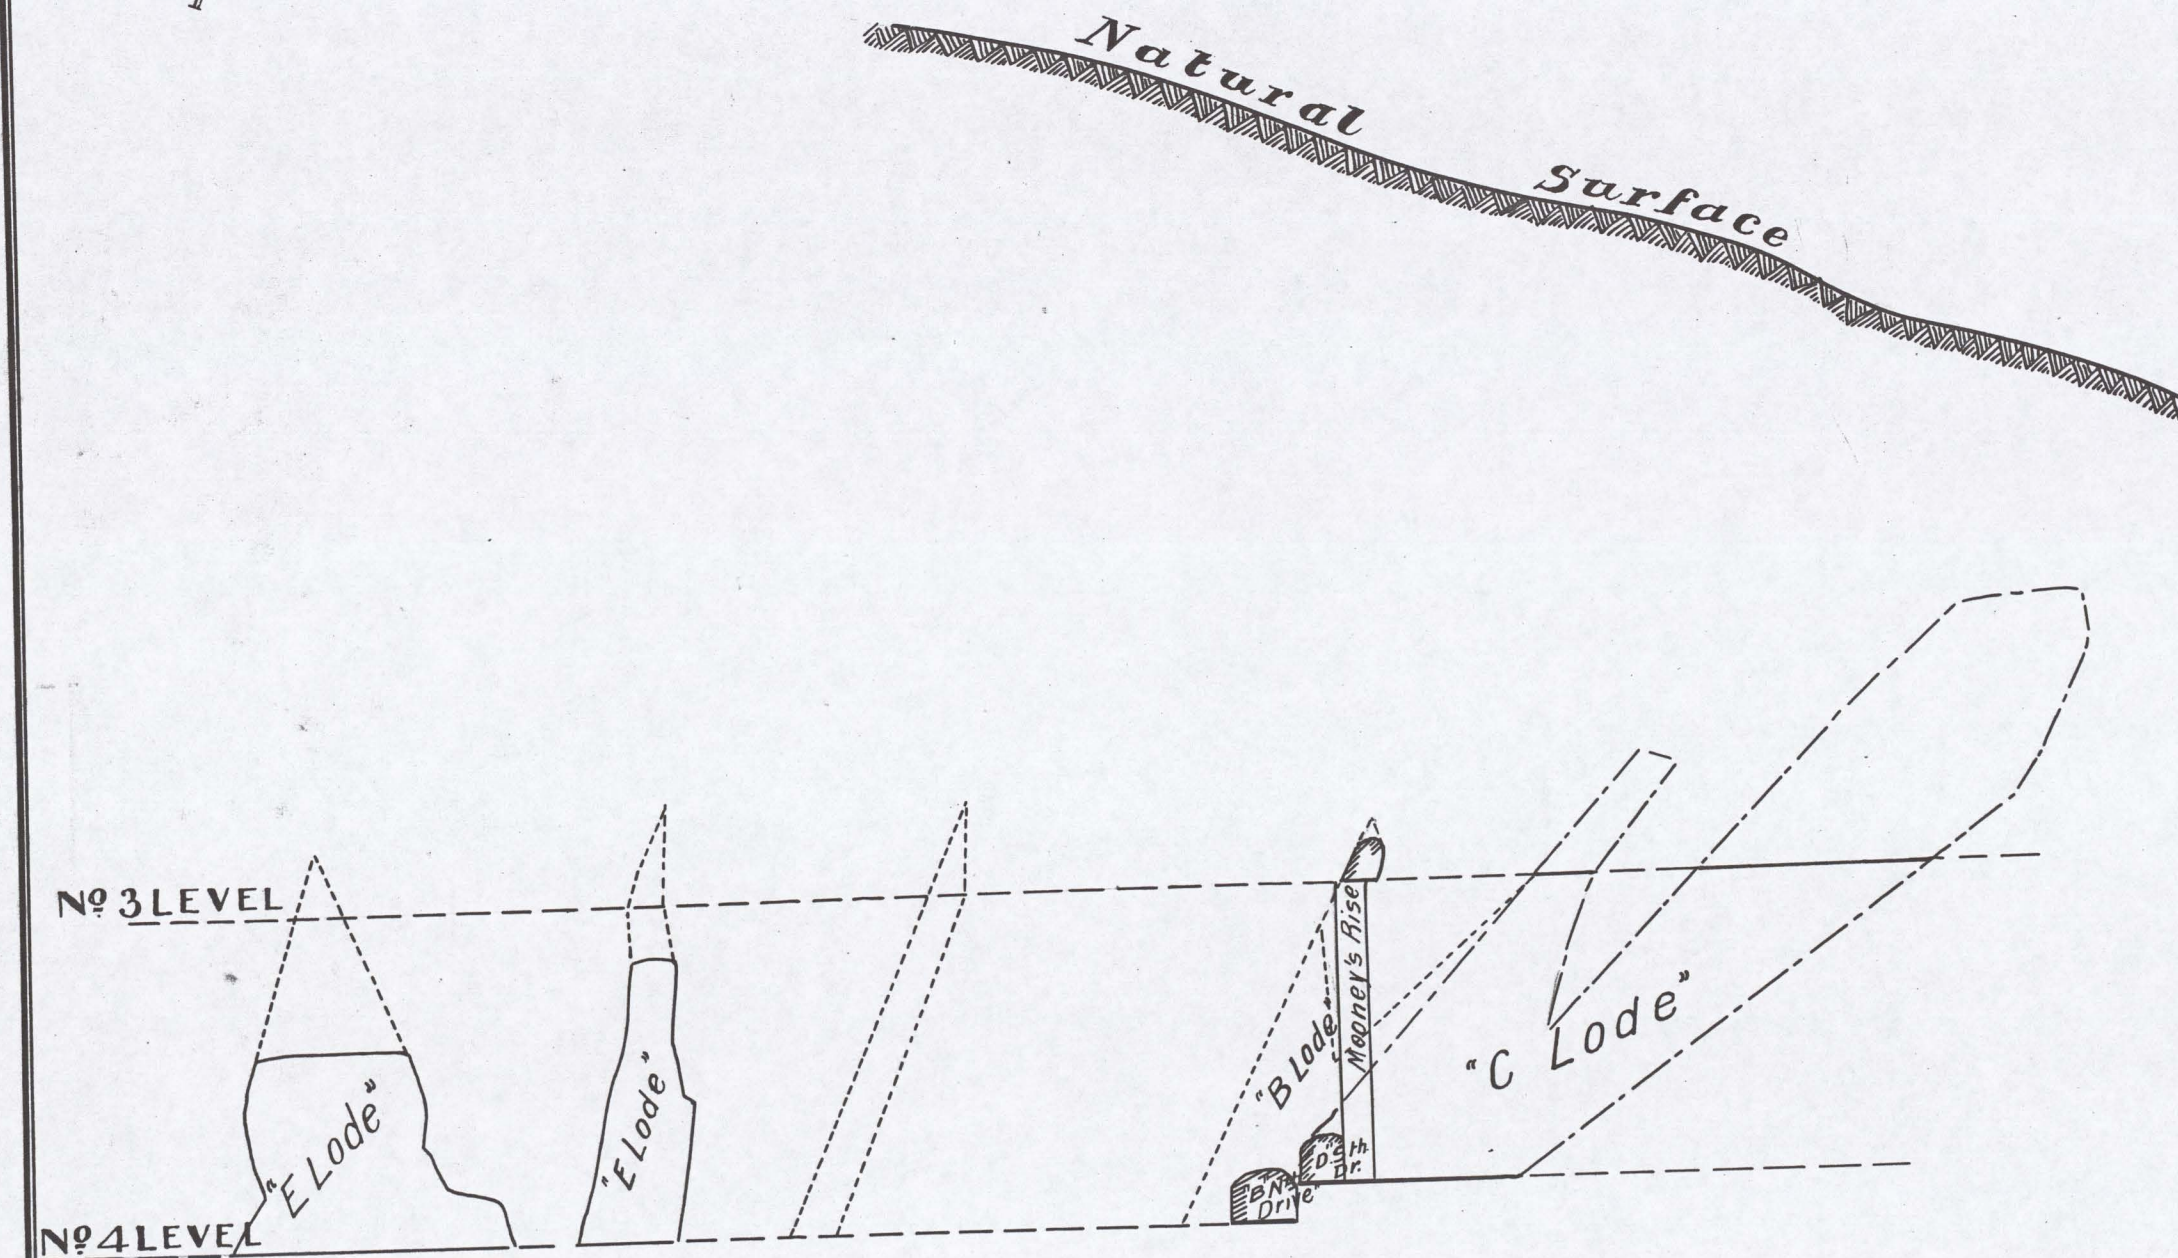


Nº4 SECTION

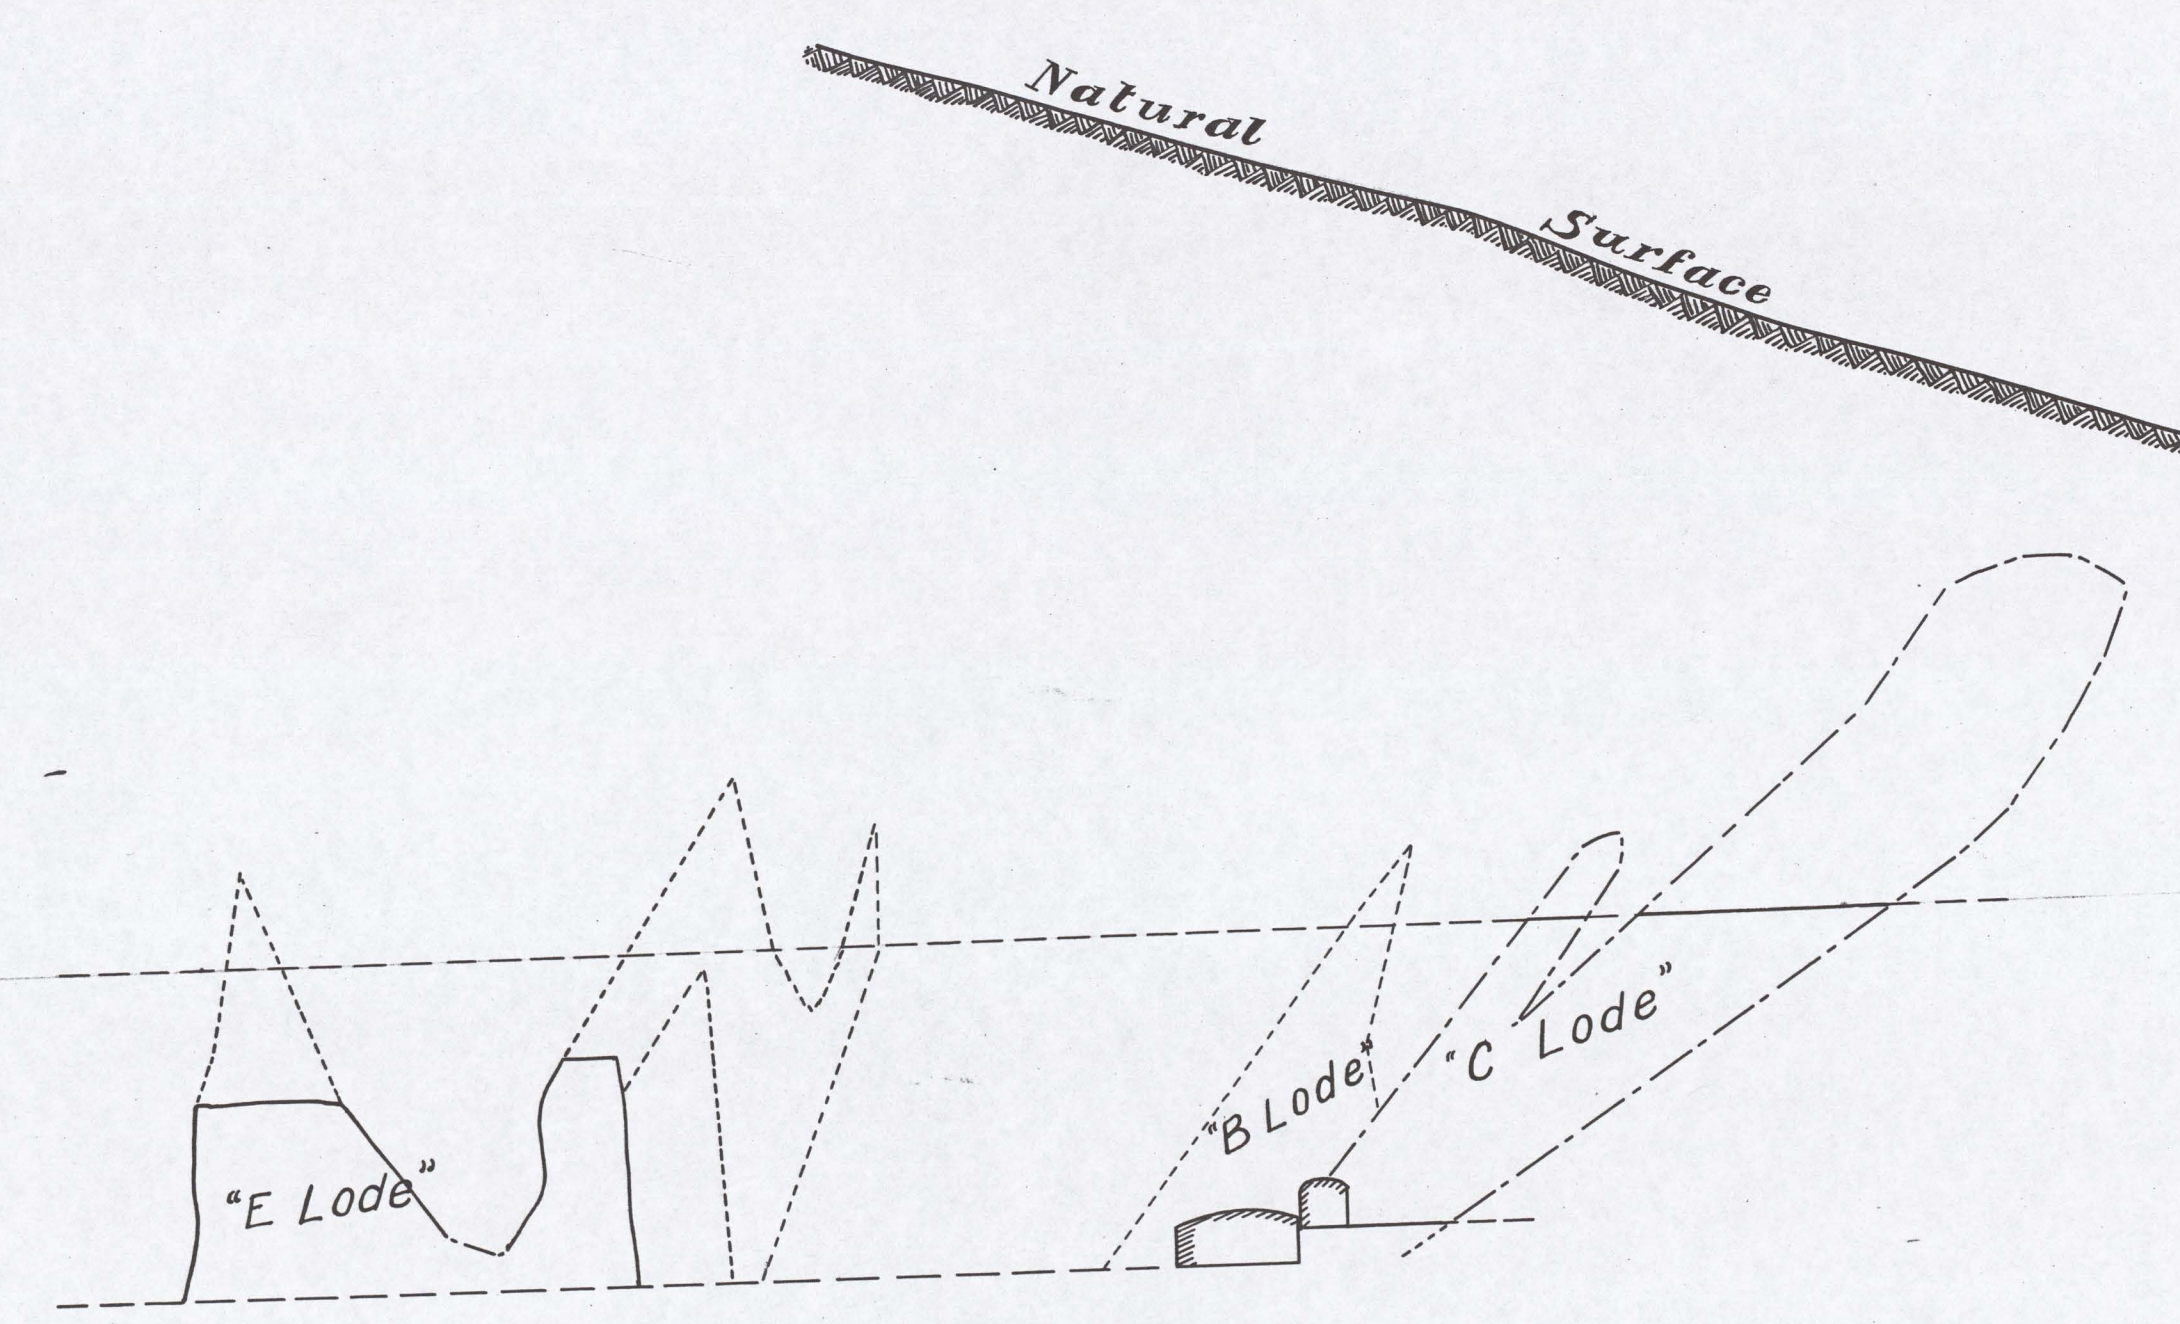


Nº5 SECTION

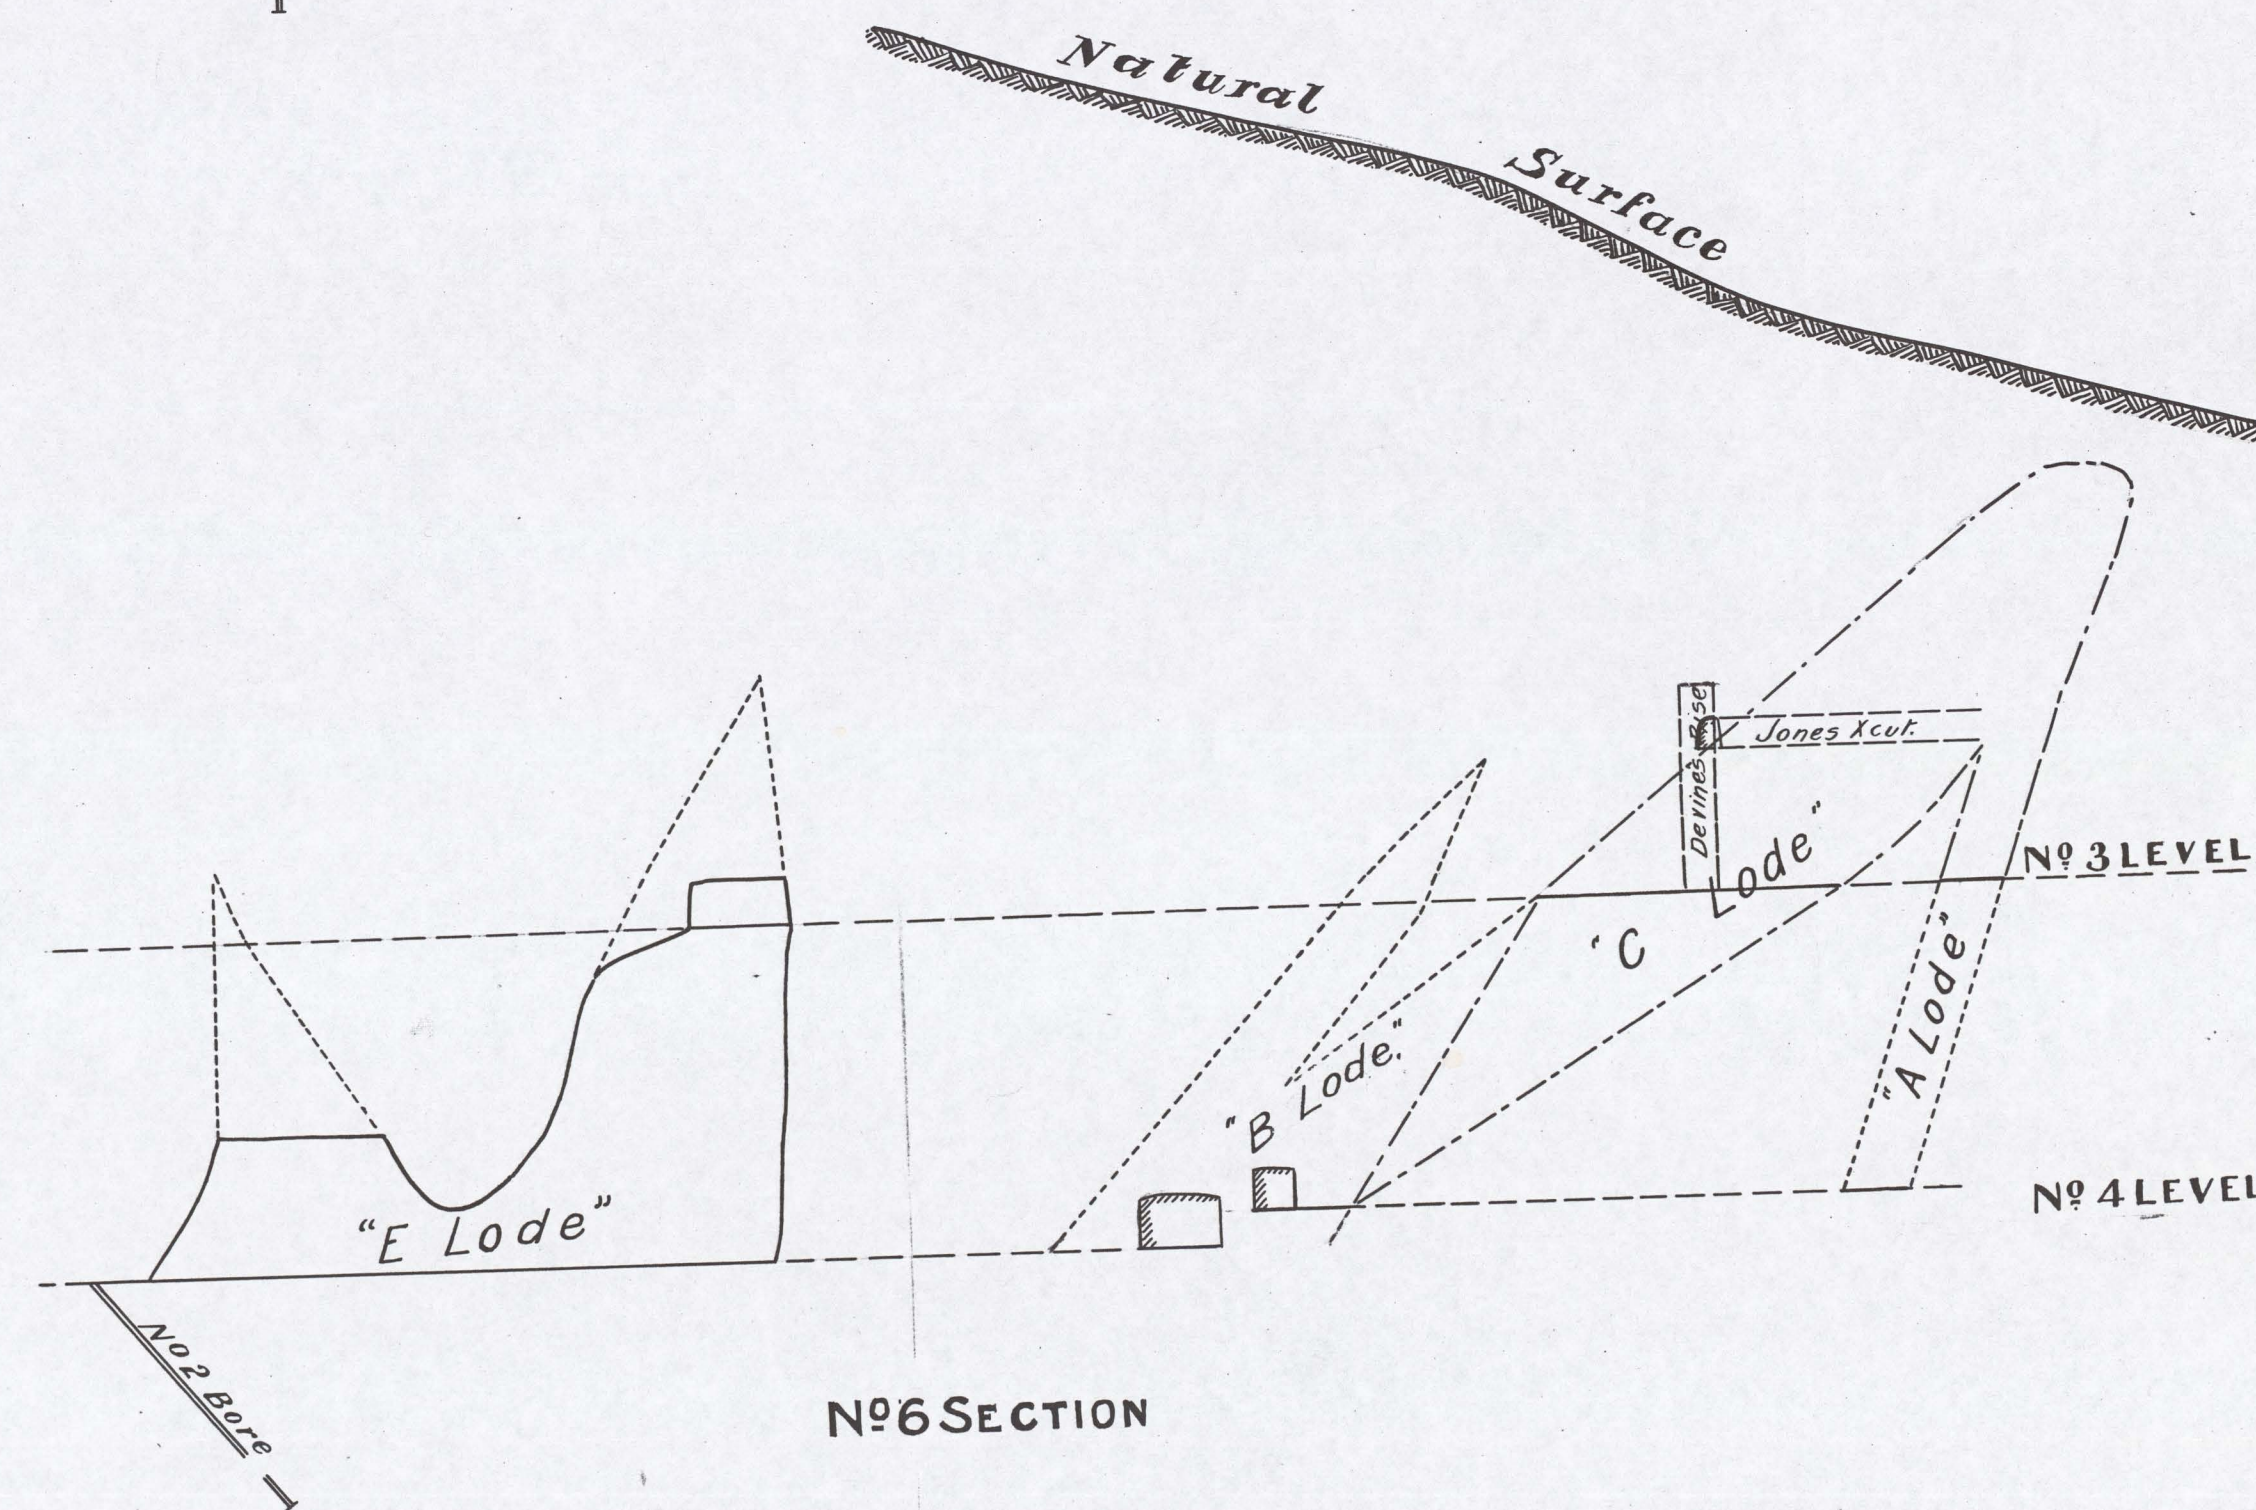


Nº6 SECTION

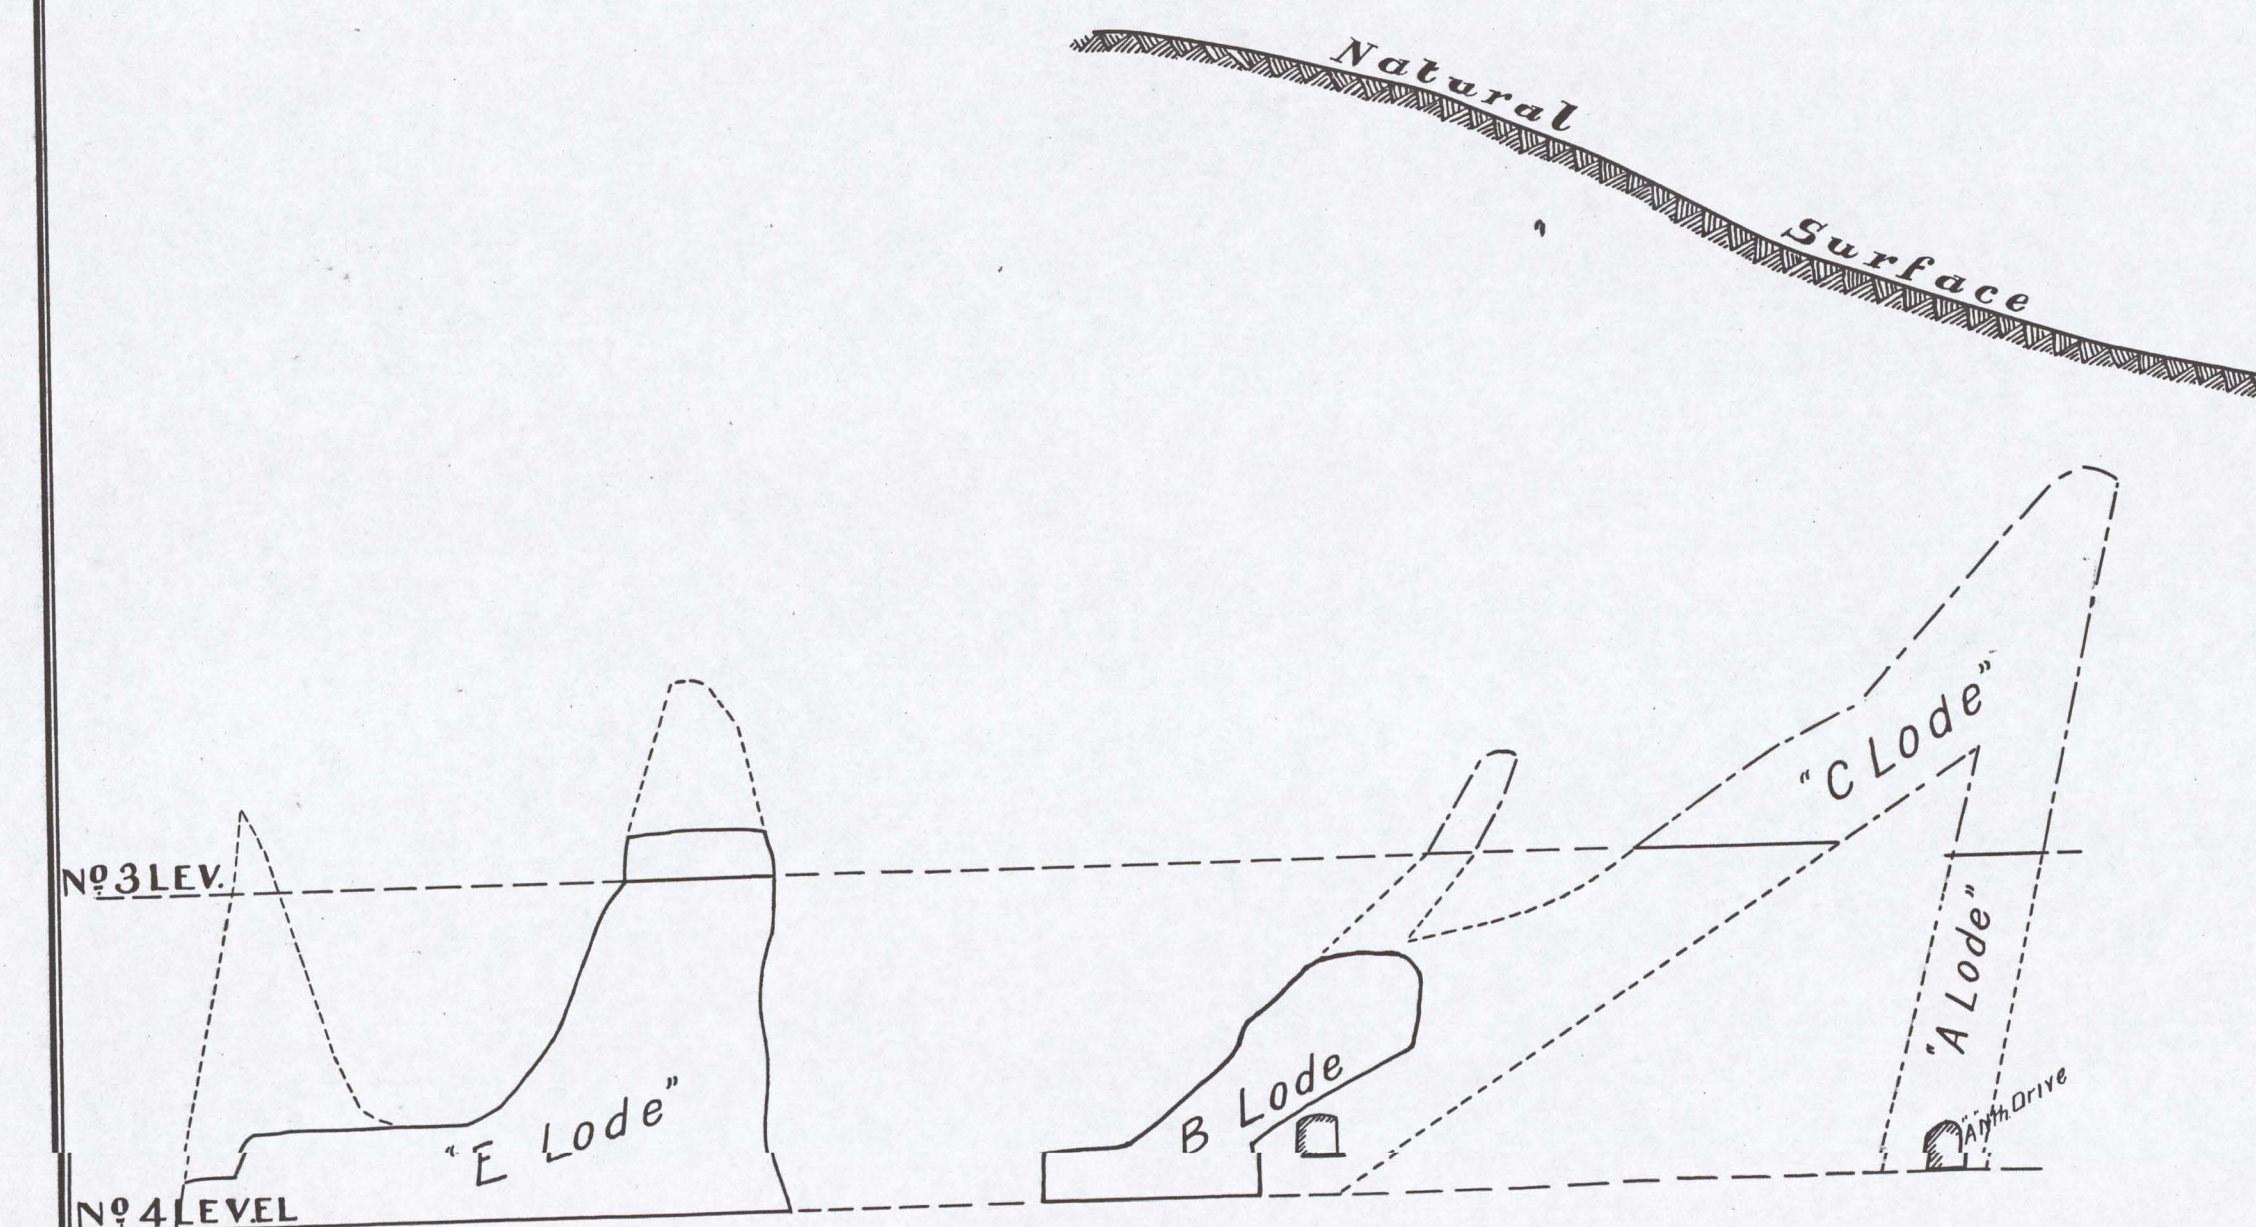

Nº7 SECTION

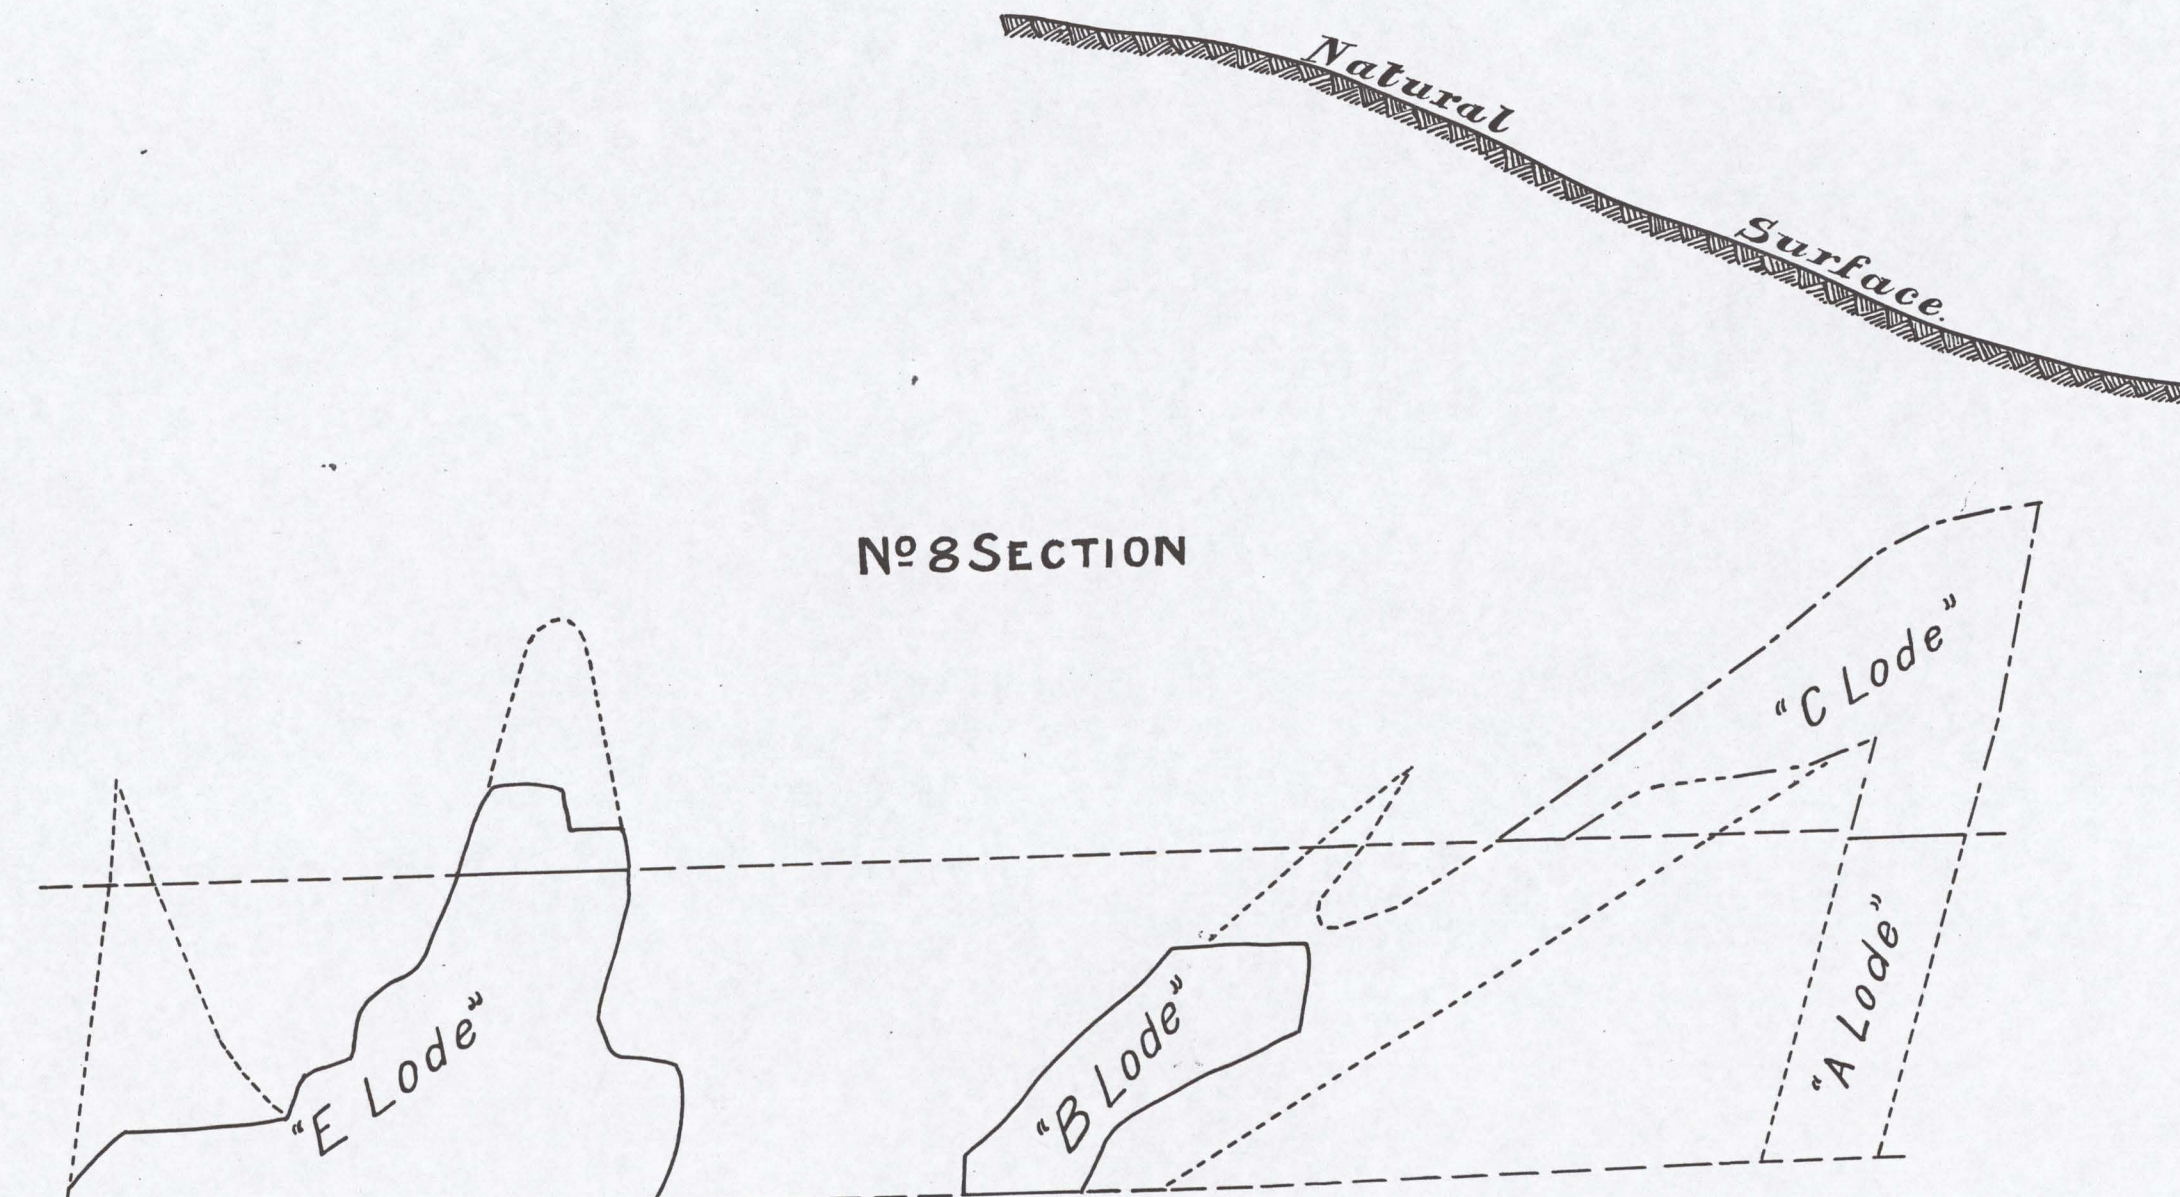

Nº8 SECTION

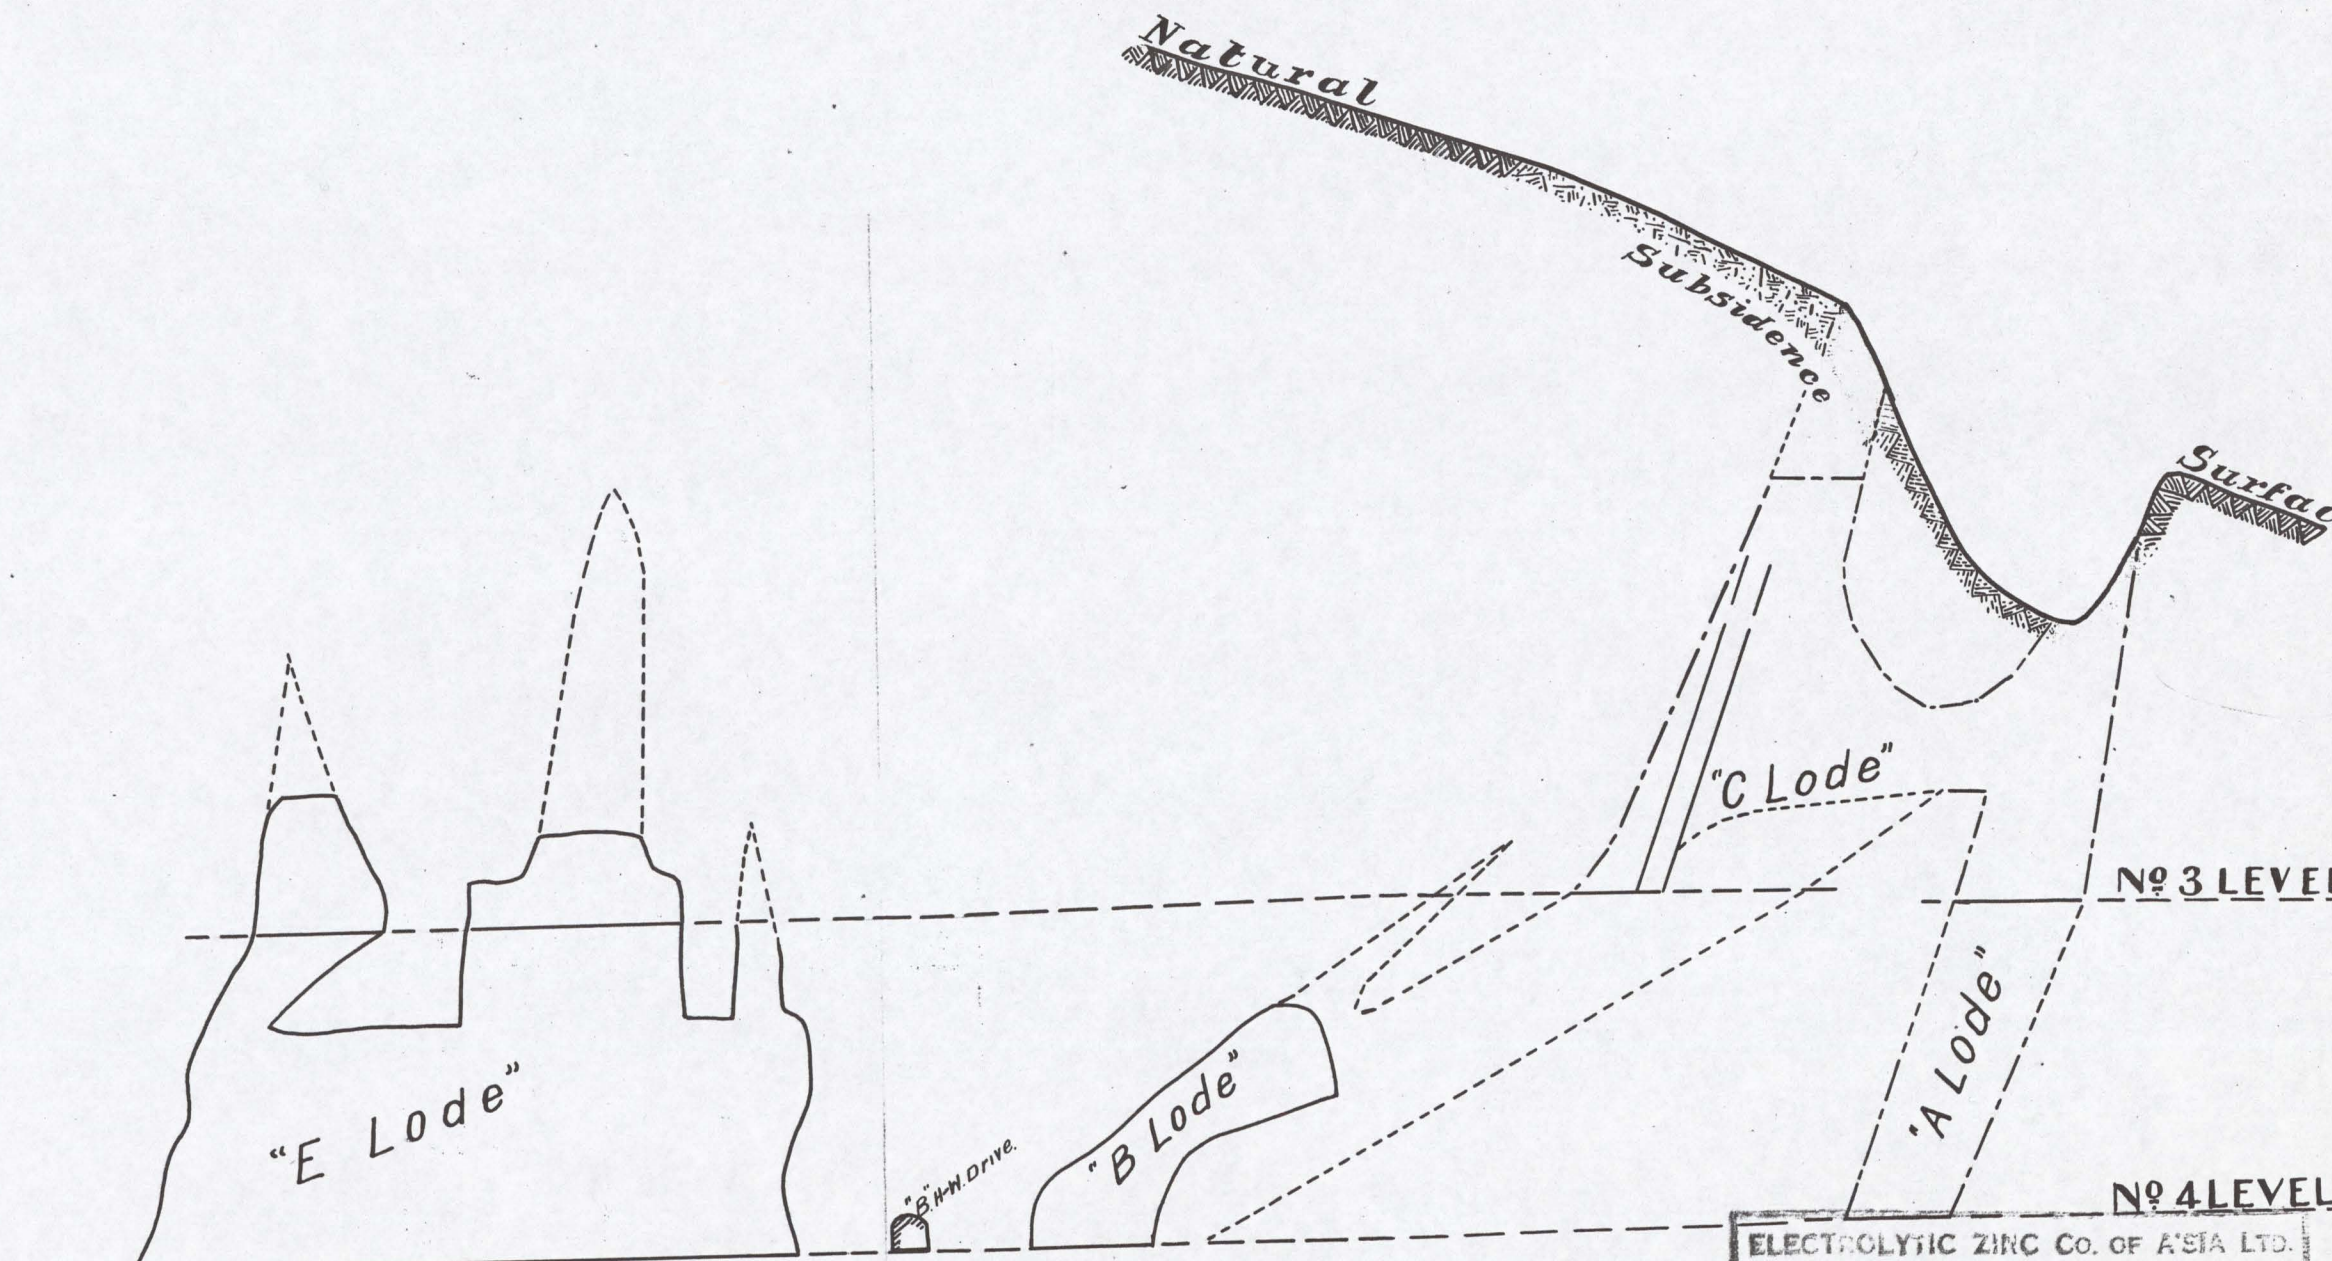

Nº9 SECTION

The Mount Lyell M. & R. Company. Ltd.
Mine Department.
SECTIONS THROUGH OREBODIES - HERCULES MINE.
SCALE. 1"=30'

ELECTROLYTIC ZINC CO. OF ASIA LTD.
MINES DEPT. ROSEBERY, TAS.
SCALE
DATE HG-114

Upper Level
0055-860
X-Sections