
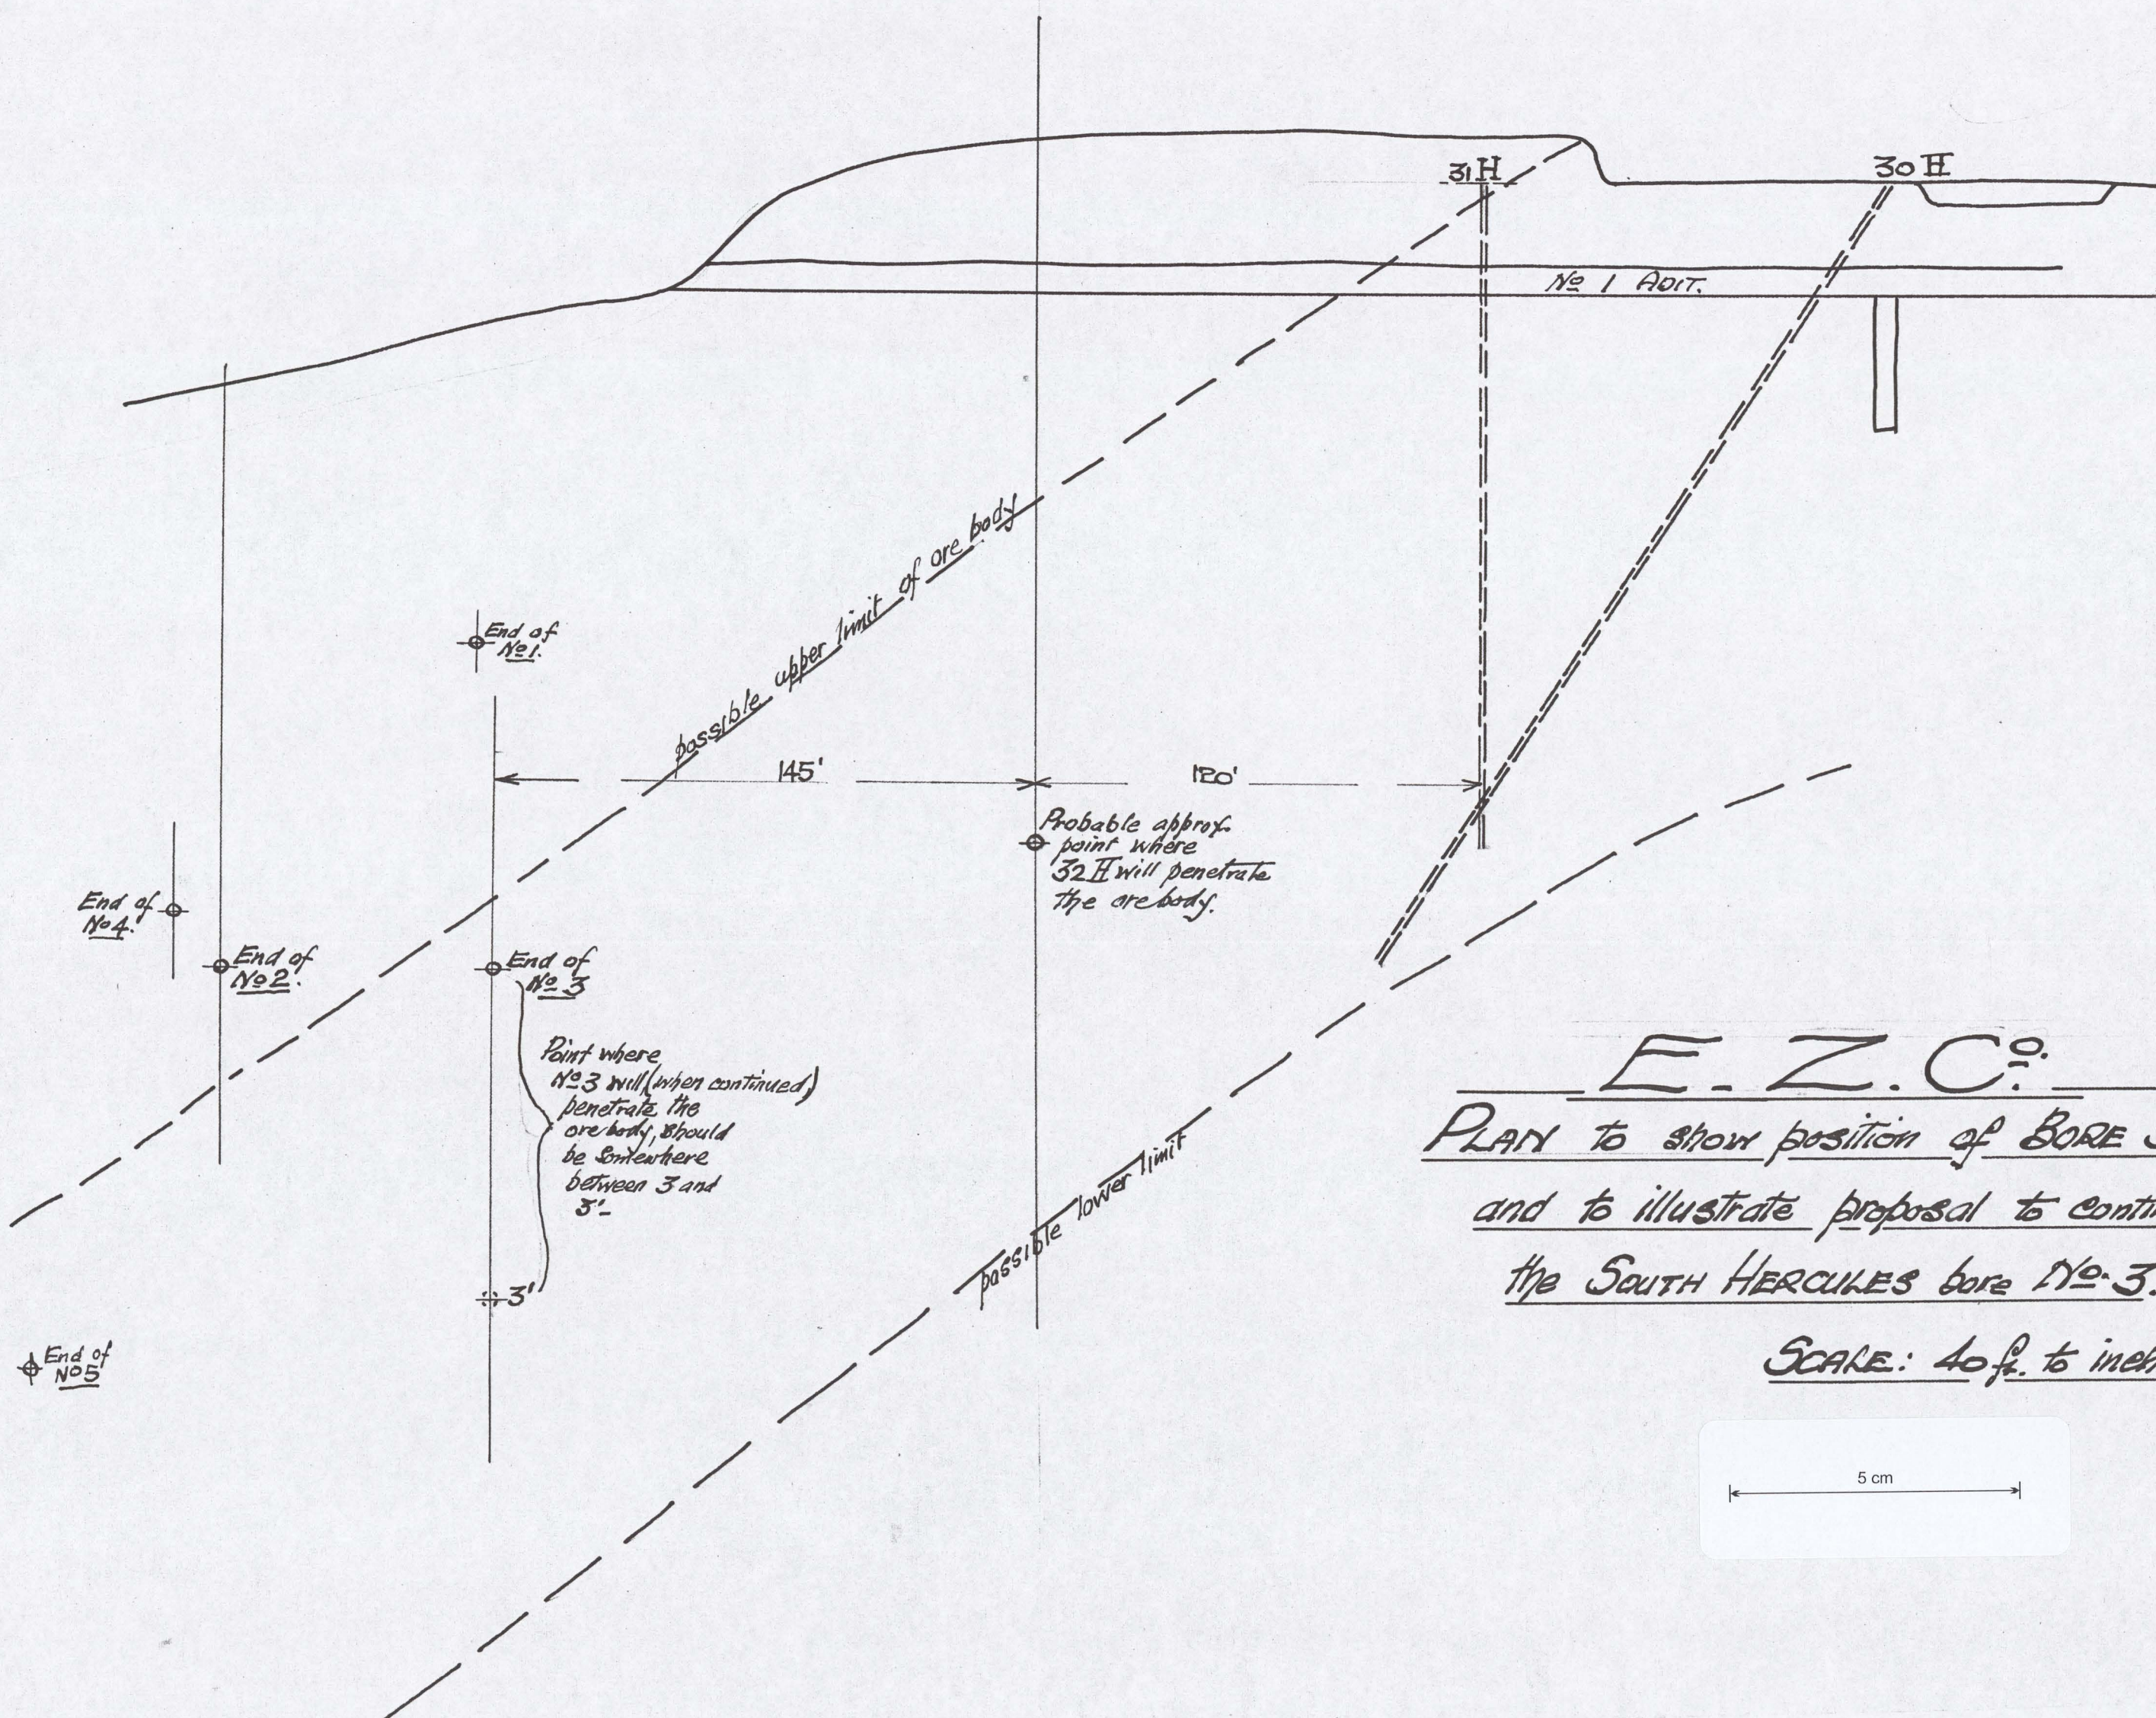


0055 -
864

Old Bore
Holes

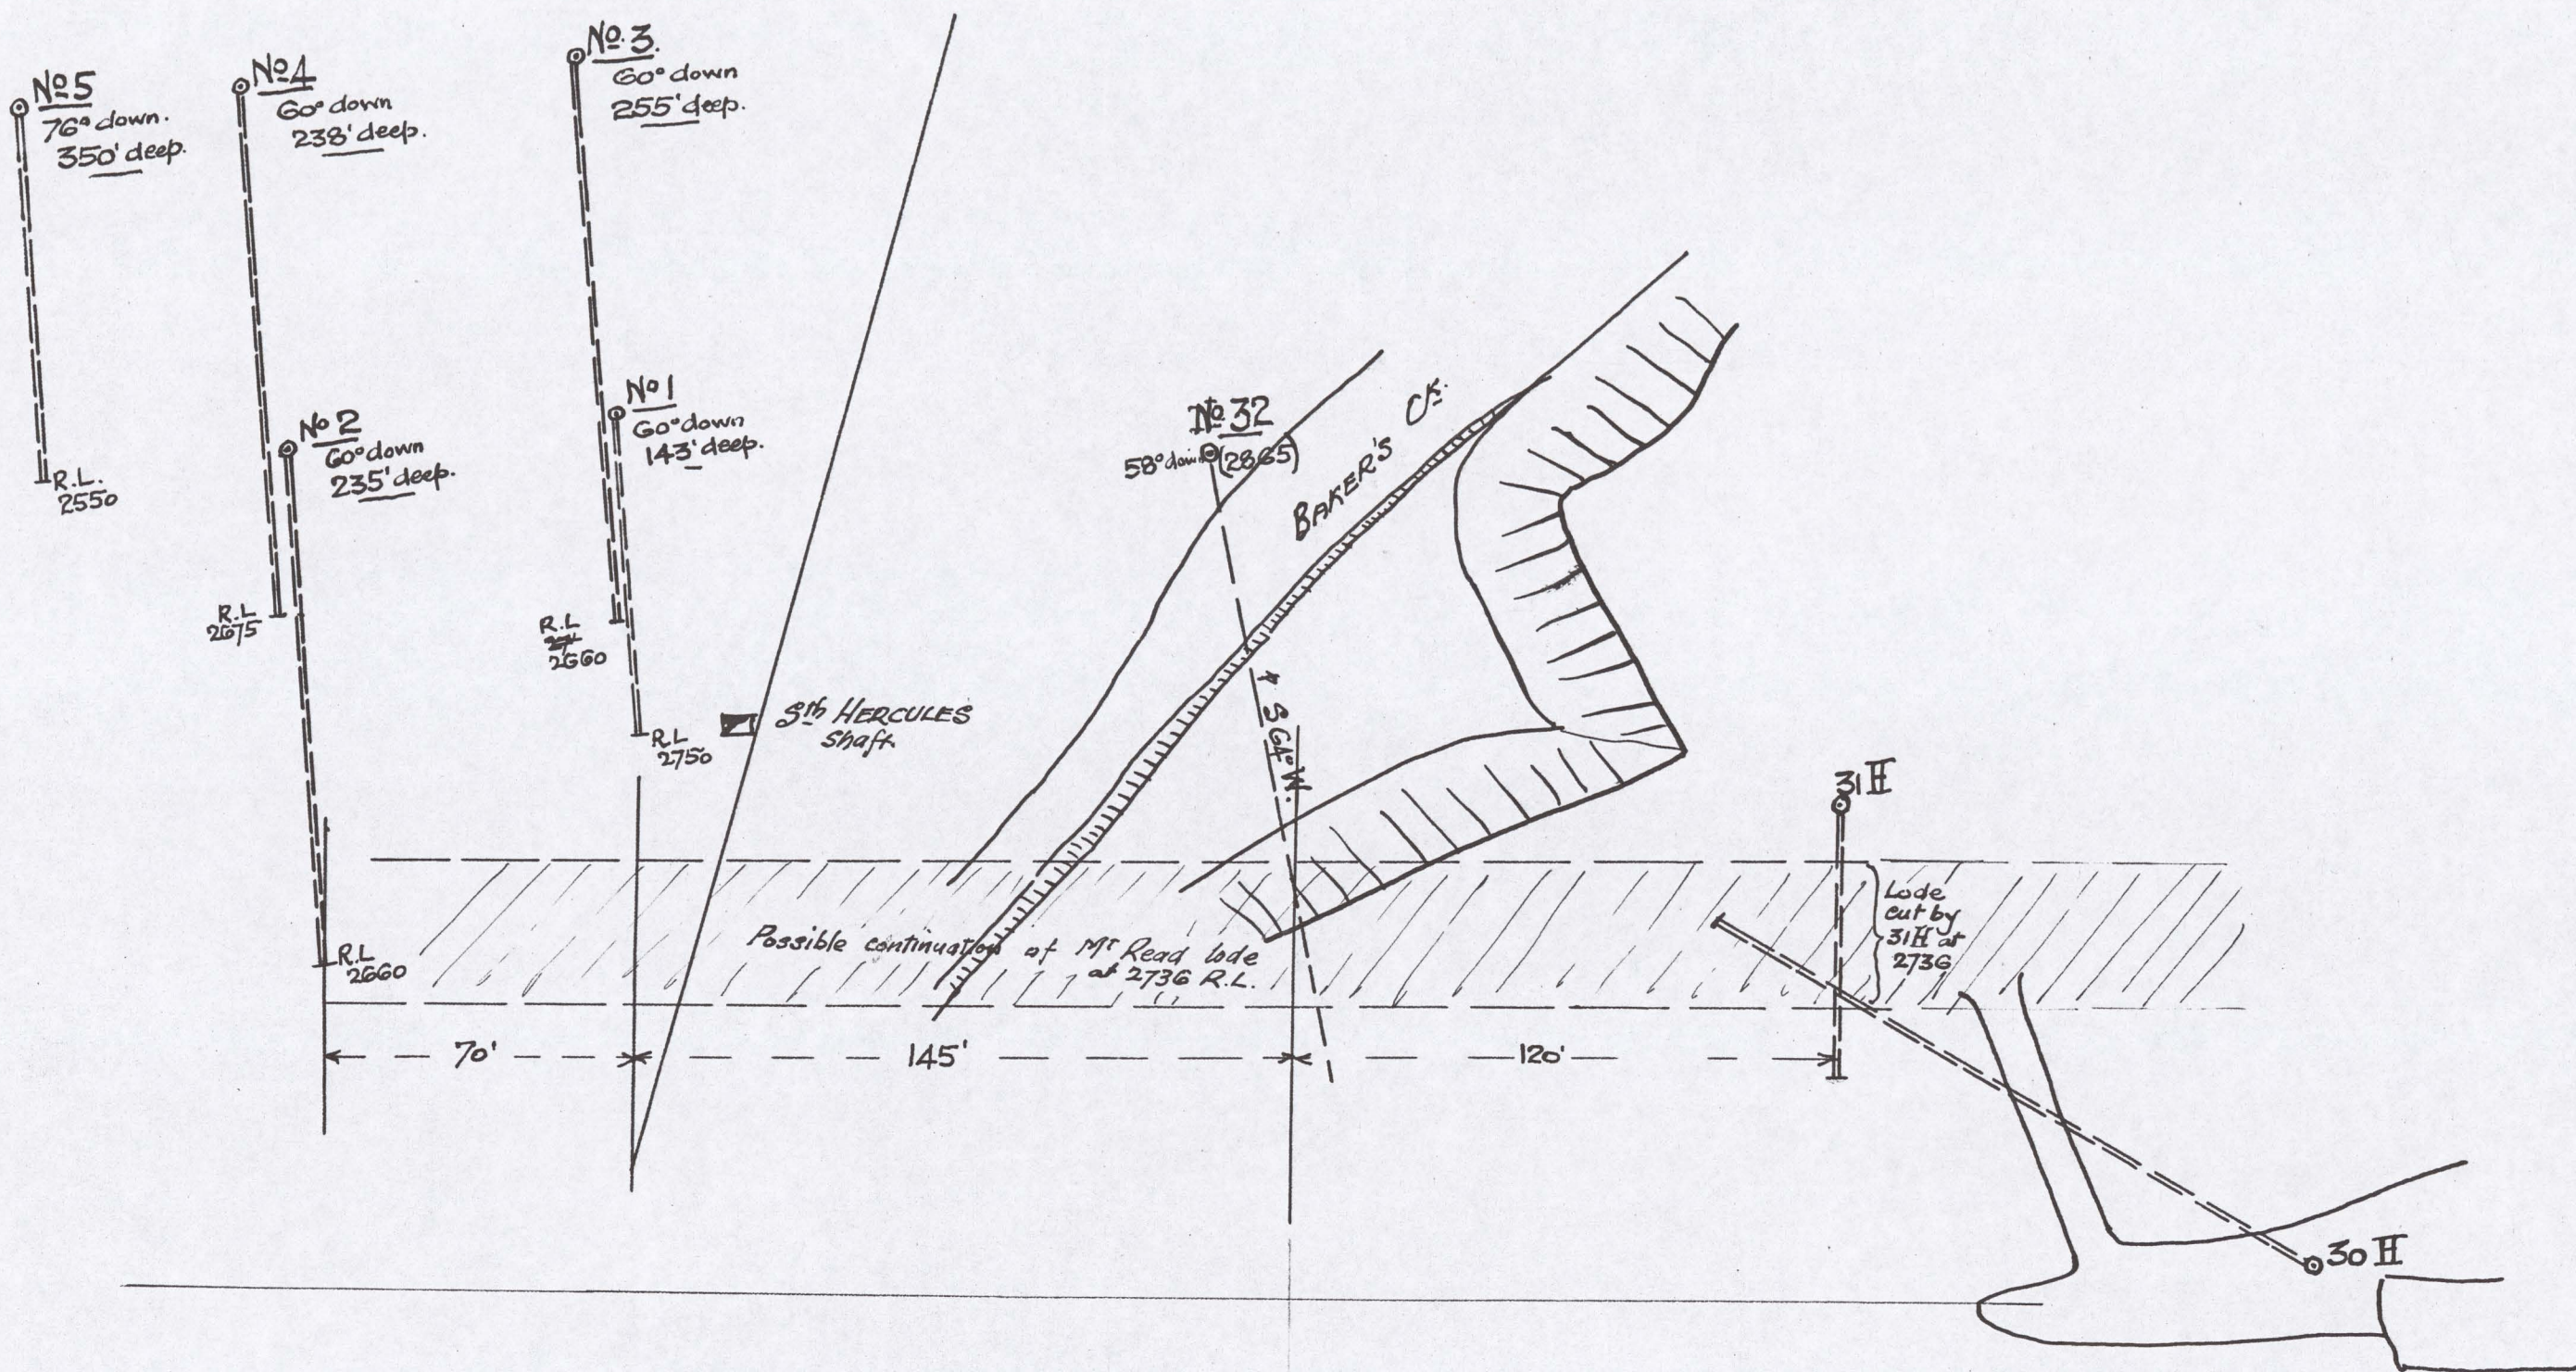

E. Z. C.
PLAN to show position of BORE 32H,
and to illustrate proposal to continue
the SOUTH HERCULES bore No. 3.

SCALE: 40 ft. to inch.

5 cm

A.J.W.
28/5/26.