


Sole Level Plan

0055-879

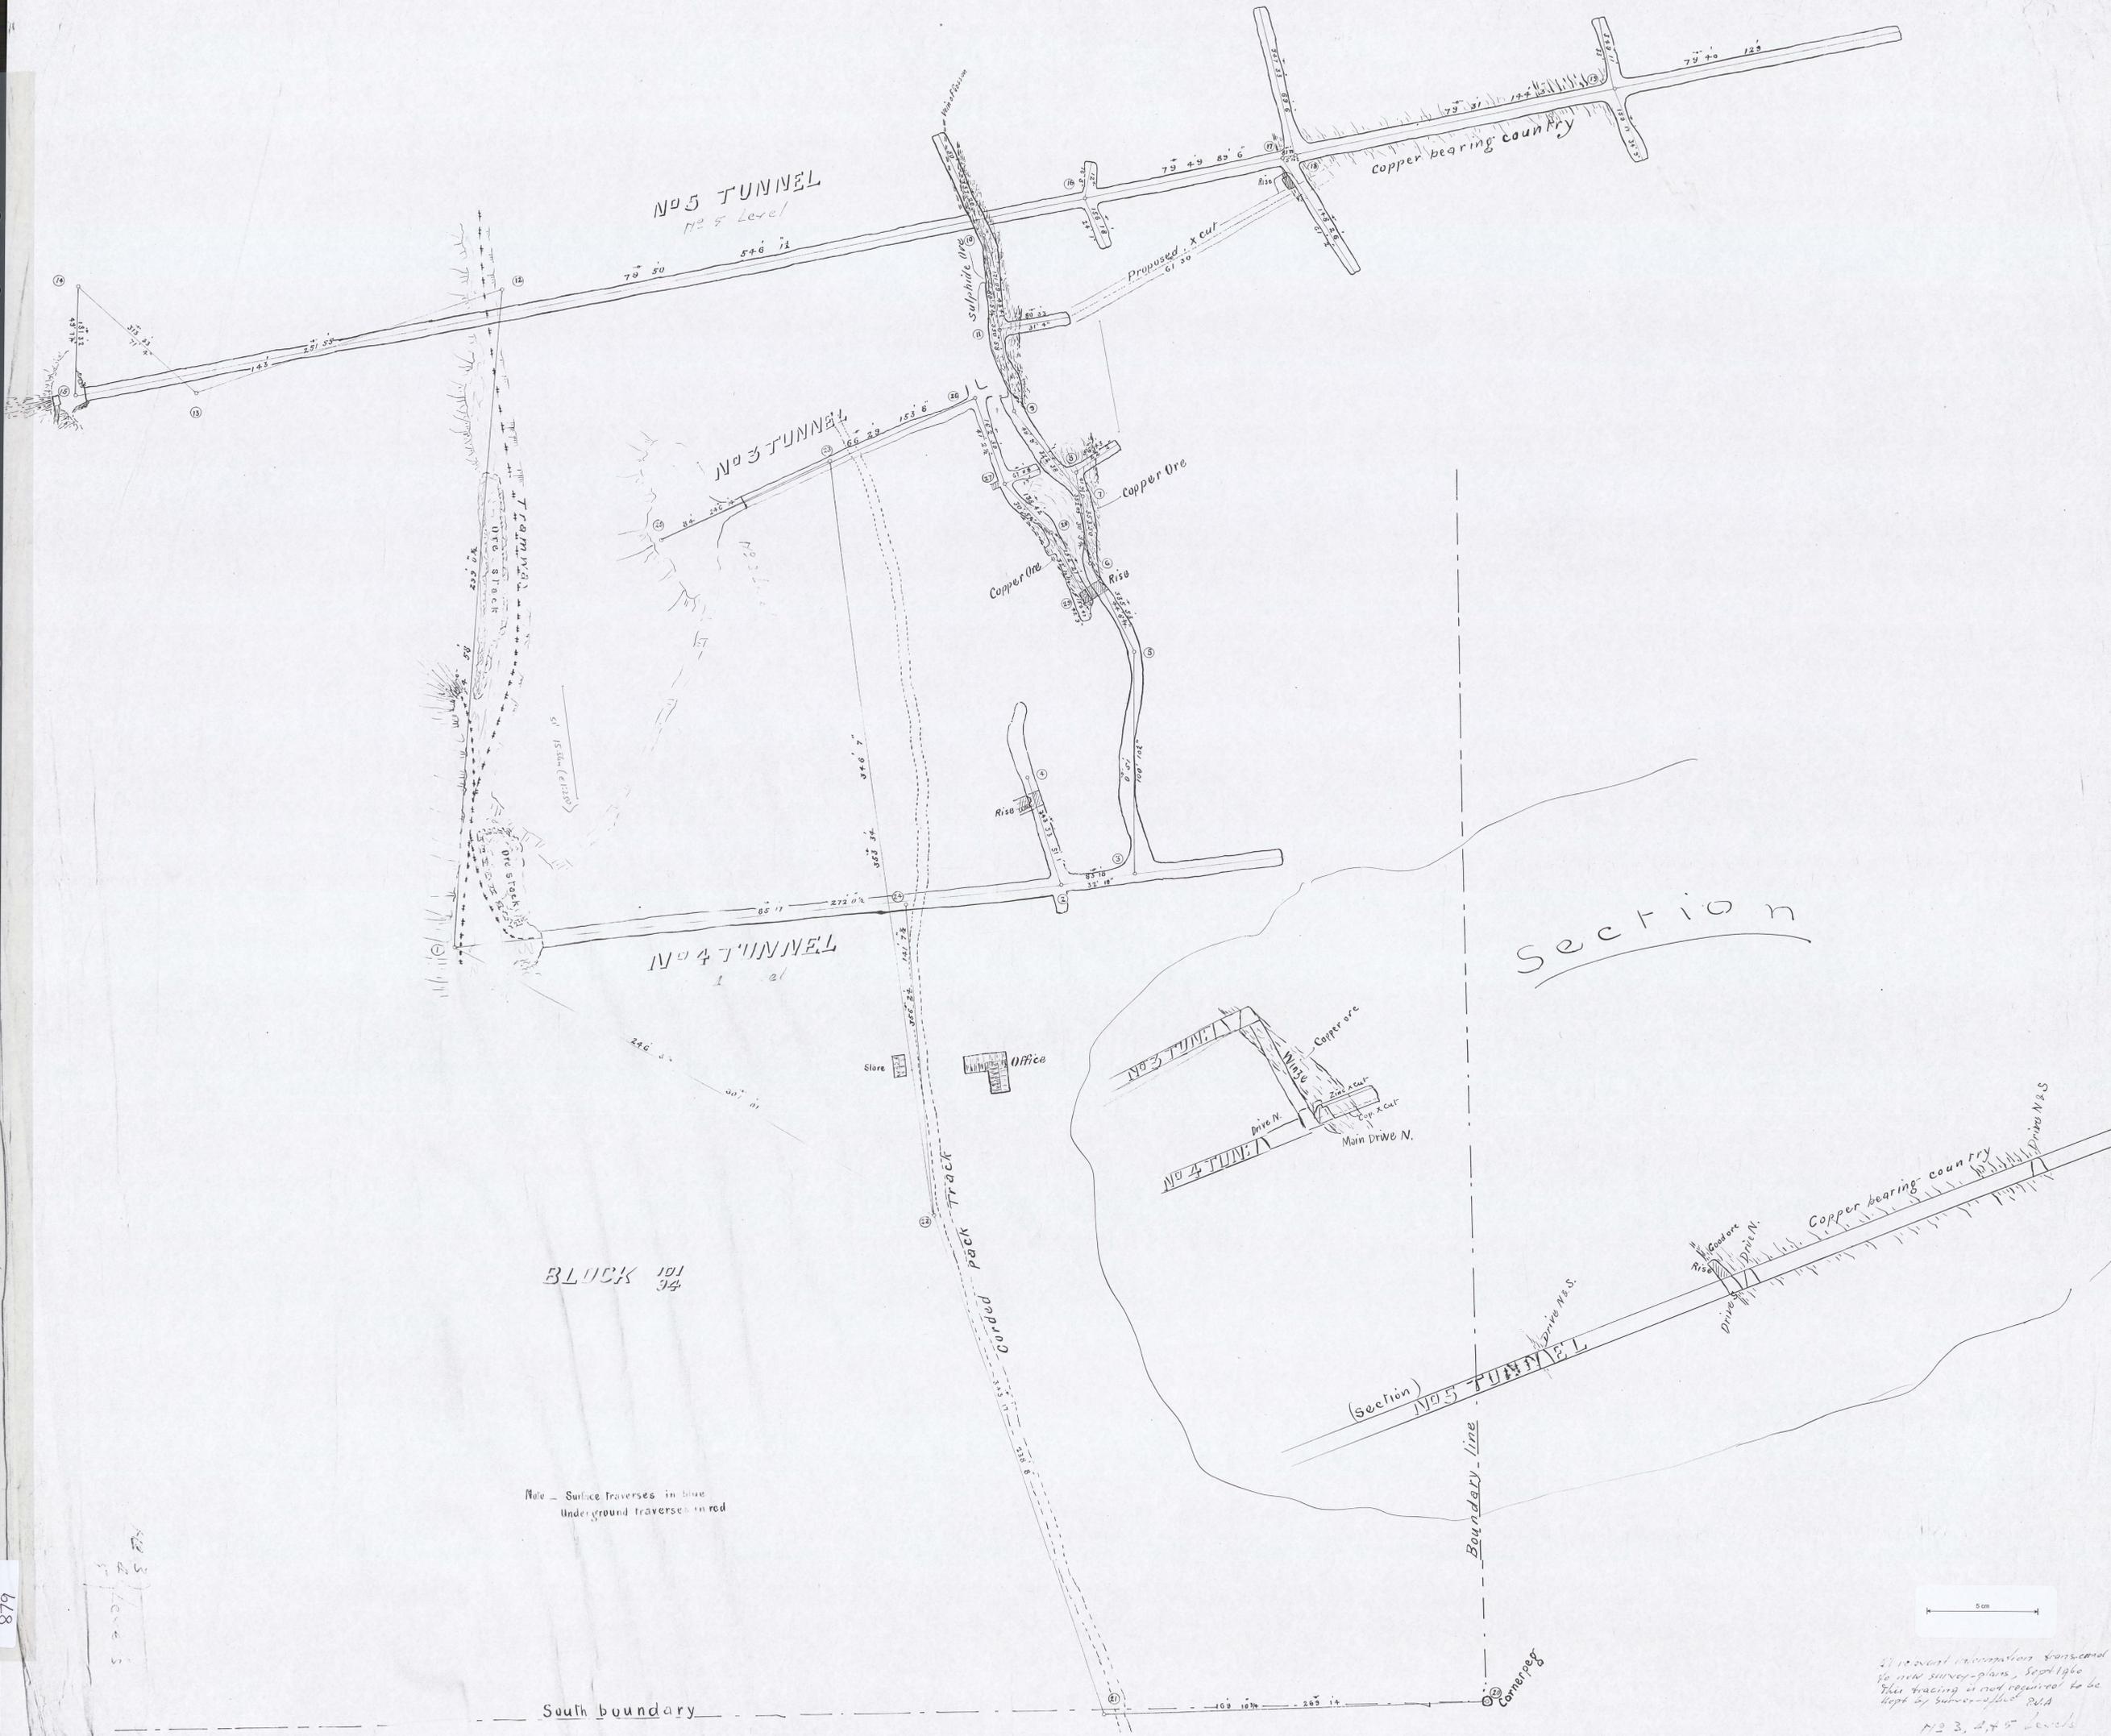

Note - Surface traverses in blue  
Underground traverses in red

Block 101  
34

Section



27 recent information furnished  
to new survey plans, Sept 1960  
This tracing is not required to be  
kept if surveyed P.A.

No 3, 4, 5 Levels  
checked for 2nd level