


55-145



55-145

5 cm

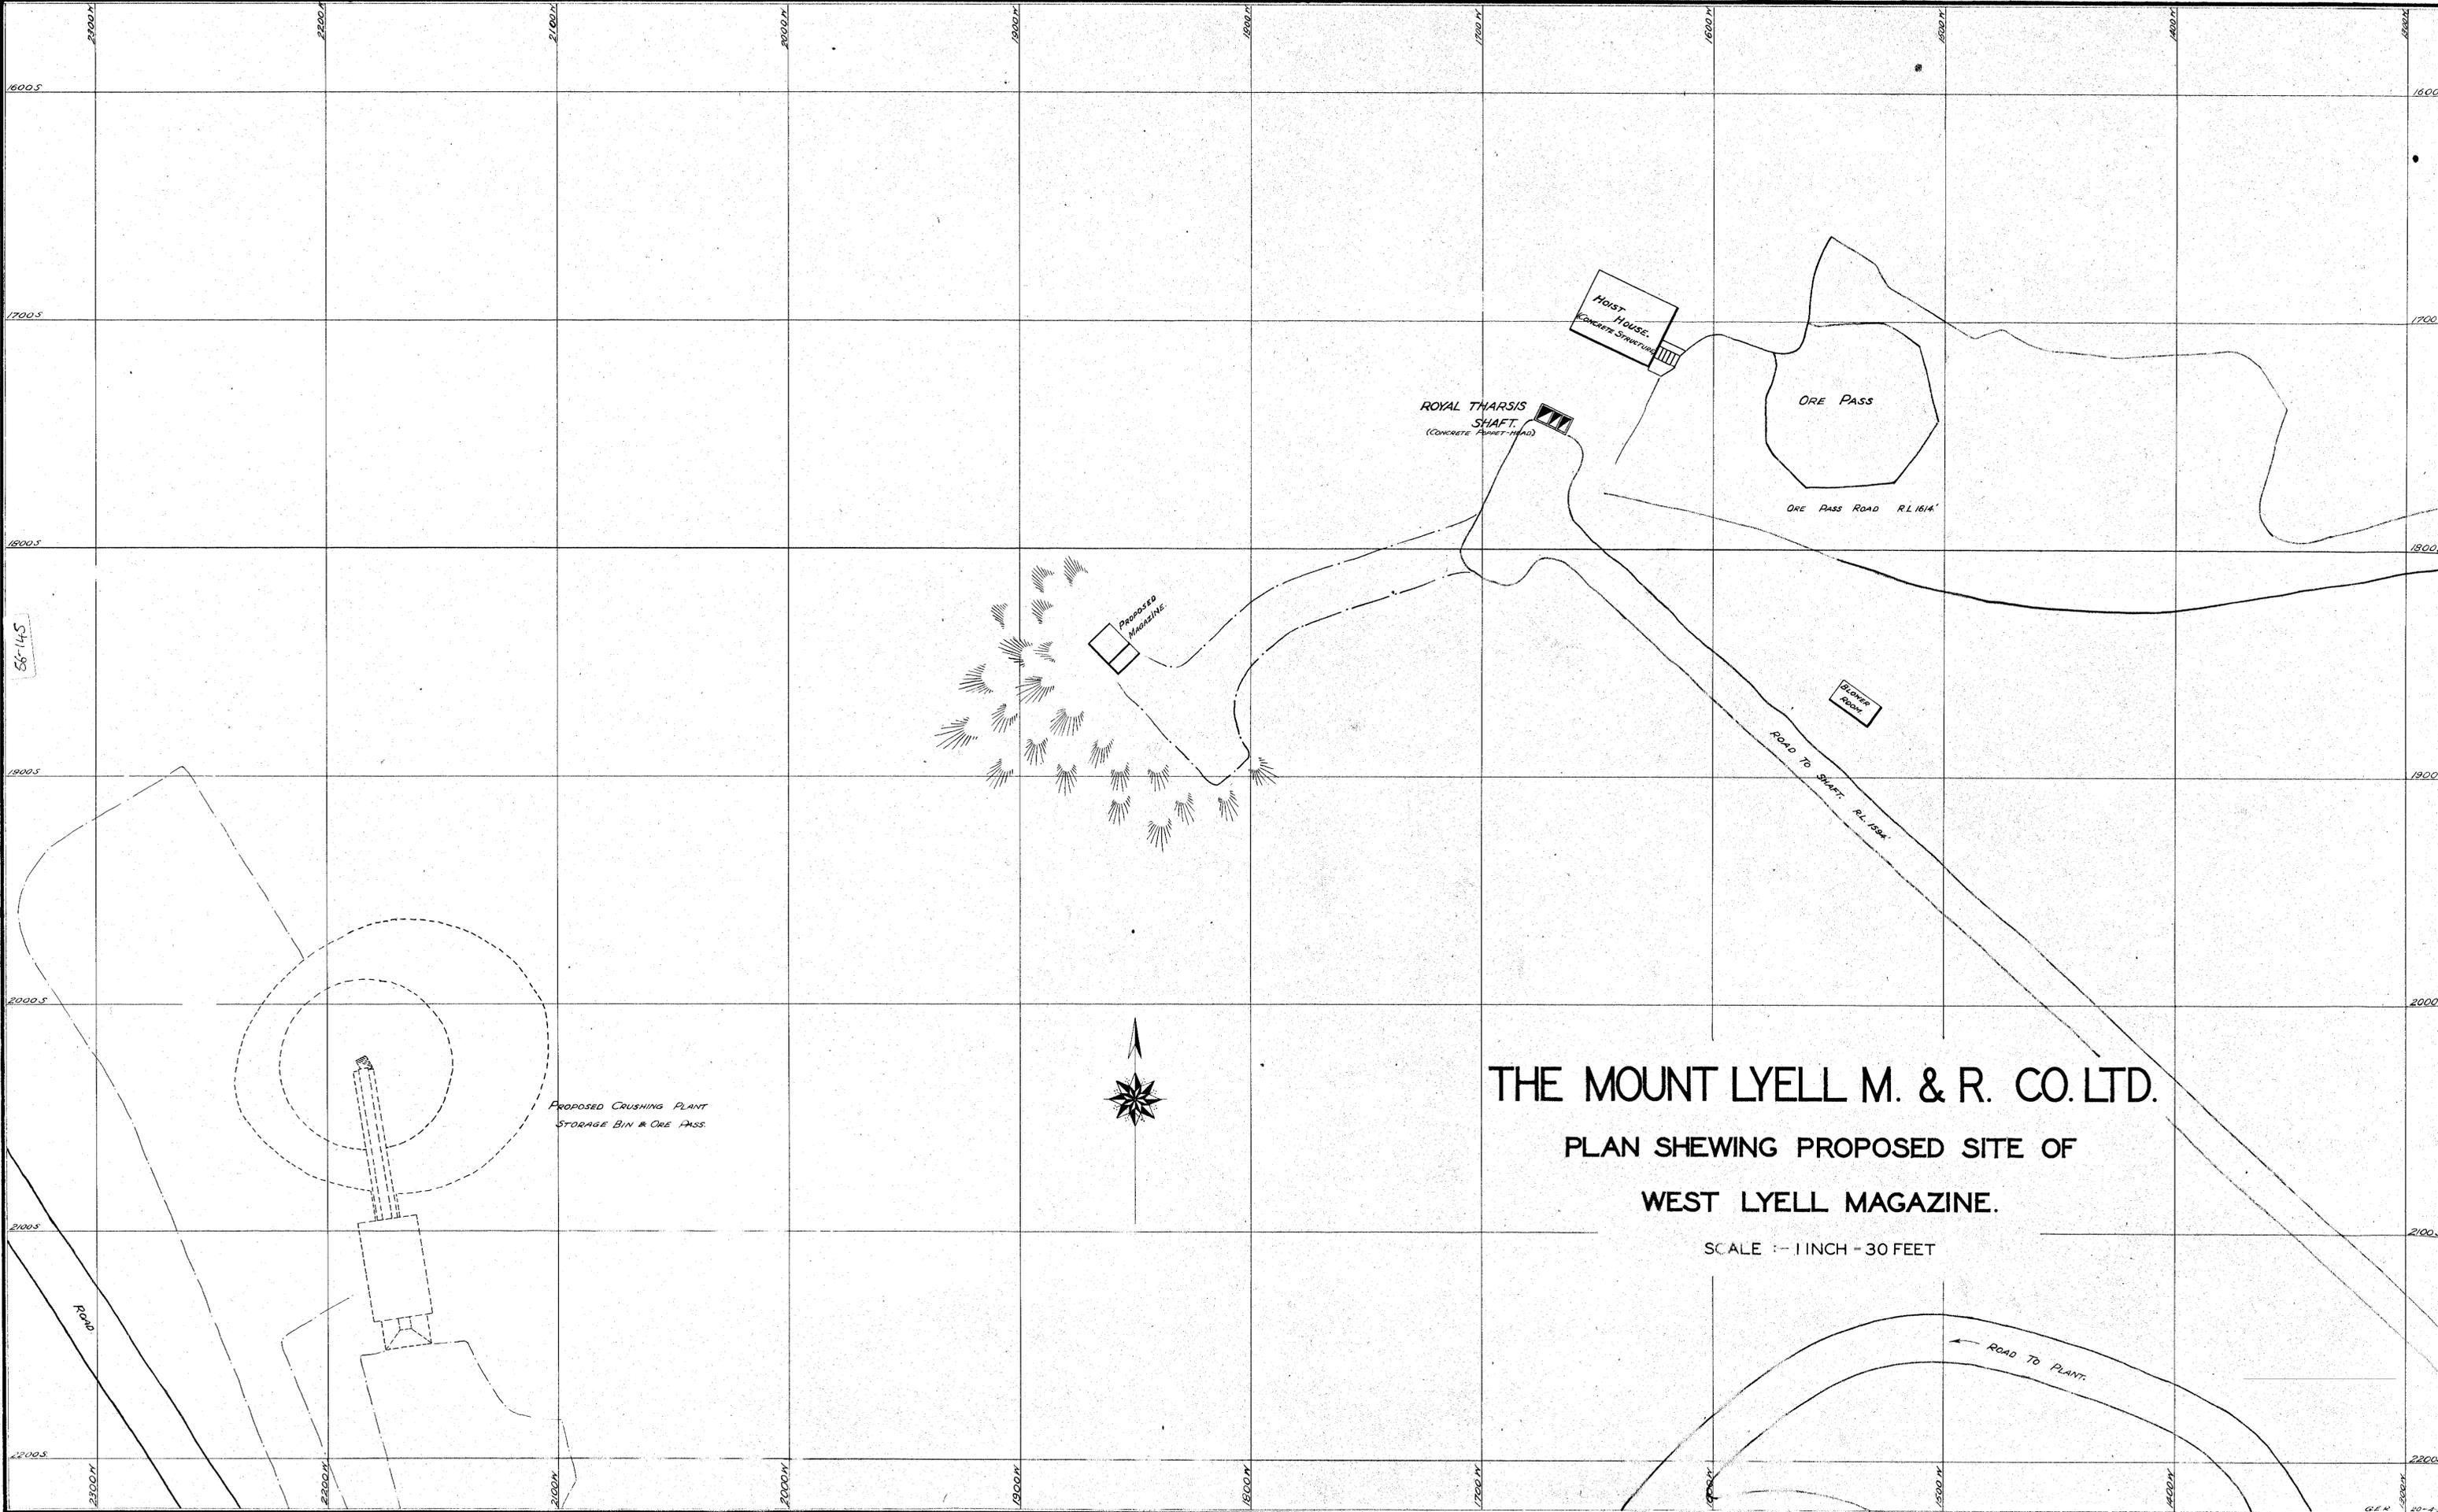

THE MOUNT LYELL M. & R. CO. LTD.
PLAN SHEWING PROPOSED SITE OF
WEST LYELL MAGAZINE.

SCALE 1" = 30 FEET