


56-146

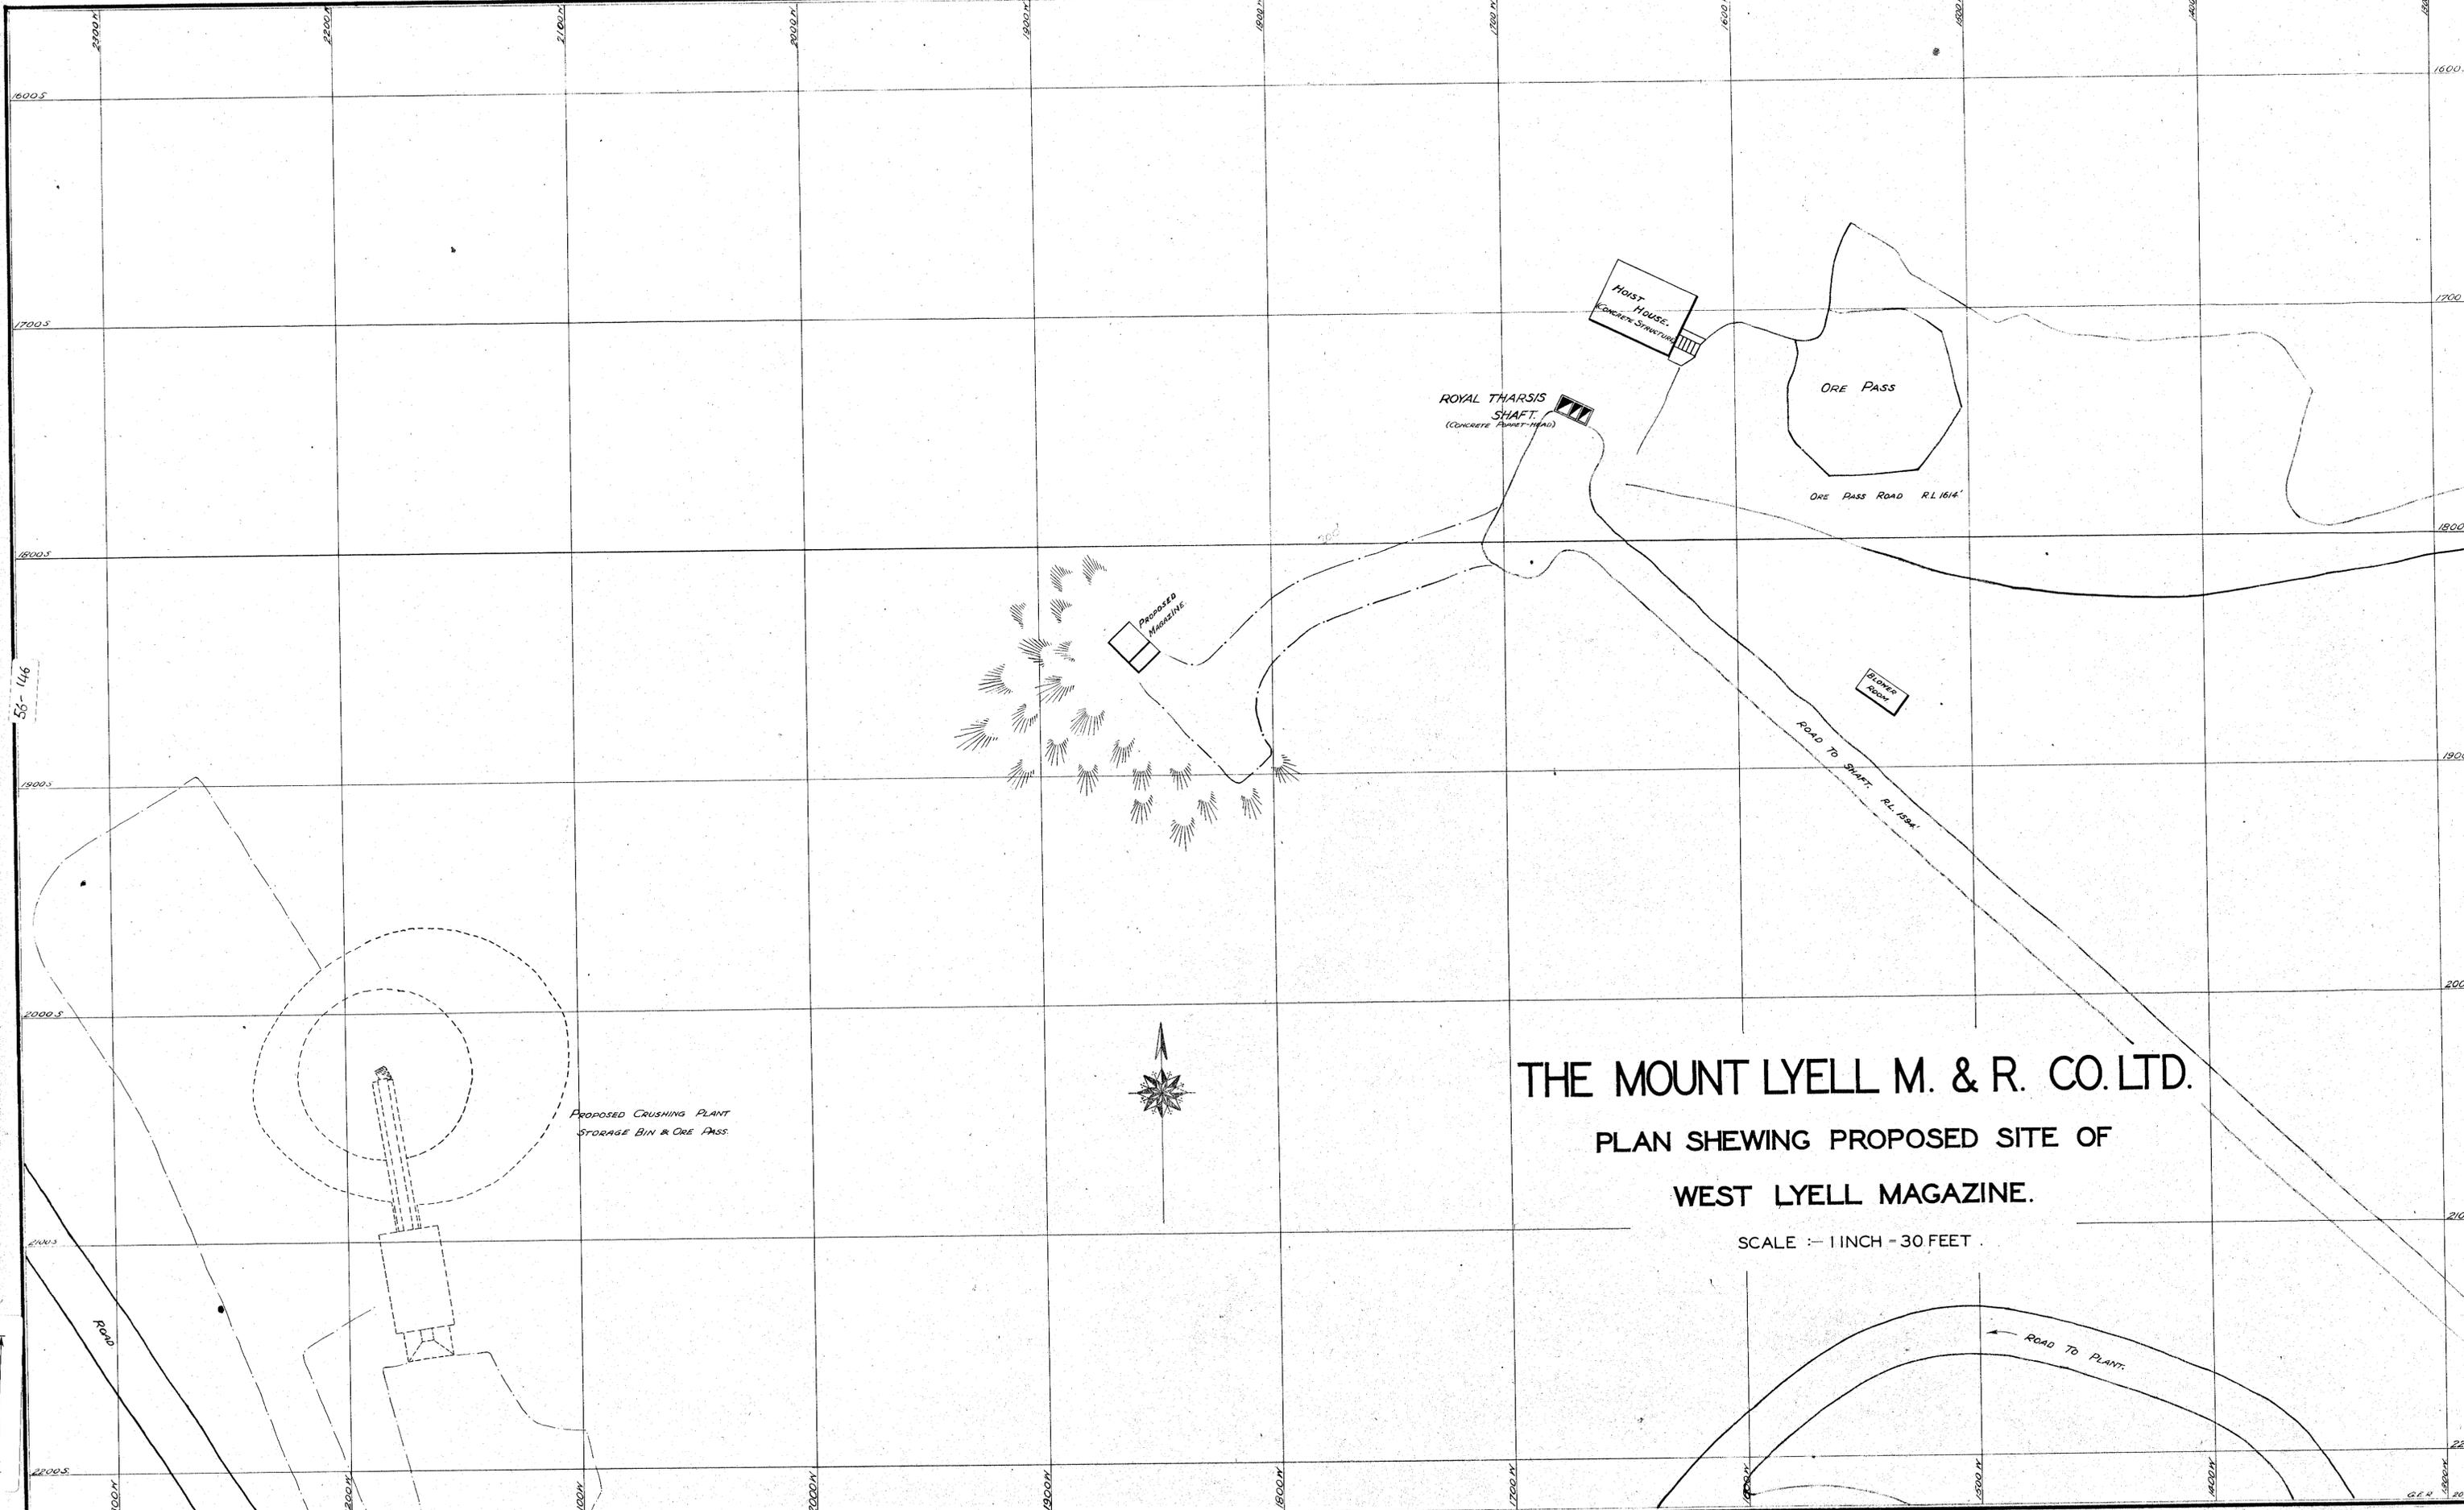

THE MOUNT LYELL M. & R. CO. LTD.
PLAN SHEWING PROPOSED SITE OF
WEST LYELL MAGAZINE.

SCALE :- 1 INCH = 30 FEET .



5 cm