

SANDFLY COLLIERY


Tracing shewing Tunnels, outcrops, and tram.

Scale 2 Chains to 1 Inch

Received April 20, 1907

5m

58-05

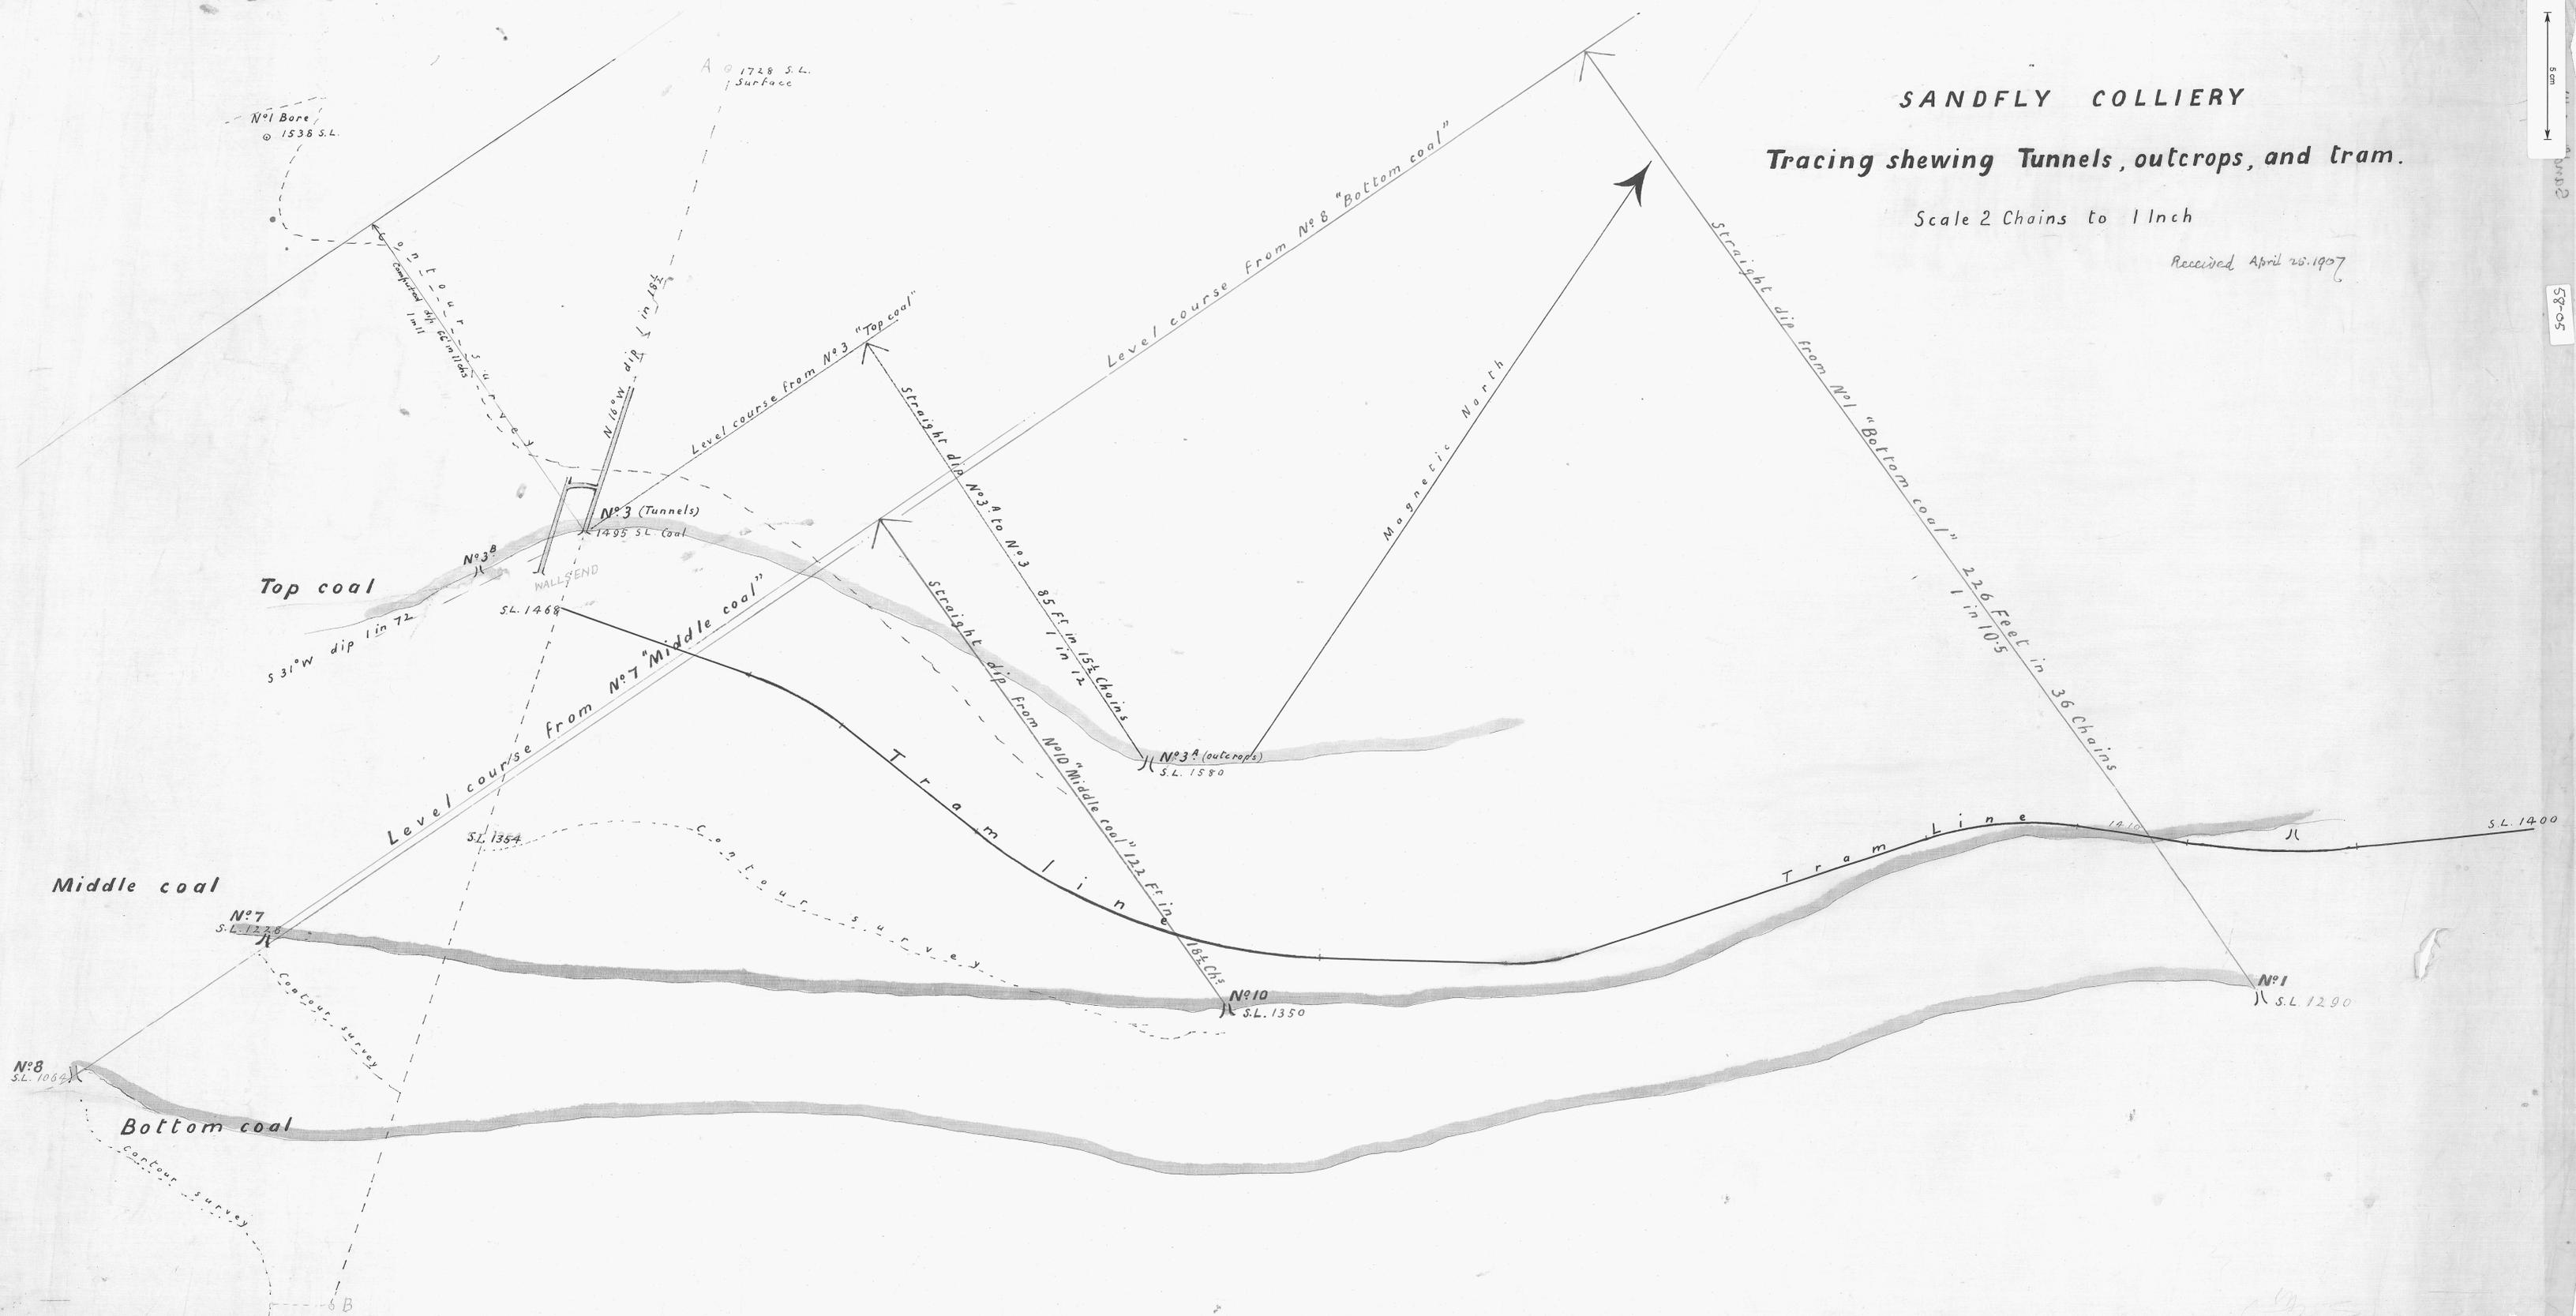

No. 1 Bore
S.L. 1538

A 1728 S.L.
Surface

Top coal

Middle coal

Bottom coal

No. 3 (Tunnels)

No. 3A (outcrops)

No. 7

No. 8

No. 10

No. 11

S 31° W dip 1 in 72

S.L. 1468

S.L. 1354

S.L. 1226

S.L. 1064

S.L. 1350

S.L. 1290

WALLSEND

"Top coal"

Level course from No. 7 "Middle coal"

Level course from No. 8 "Bottom coal"

Straight dip No. 3 to No. 3

Straight dip from No. 10 "Middle coal" 122 Feet

Magnetic North

Straight dip from No. 1 "Bottom coal" 226 Feet in 36 Chains

Tram Line

Tram Line

Contour survey

Contour survey

B