

# SANDFLY COLLIERY


Tracing showing Drill bores, Tunnels, Tramway  
and Outcrops  
Scale 4 Chains to 1. Inch

Note:- Tracing from tracings supplied by  
T. A. Tabart, Hobart 10.9.17



5 cm

58-09

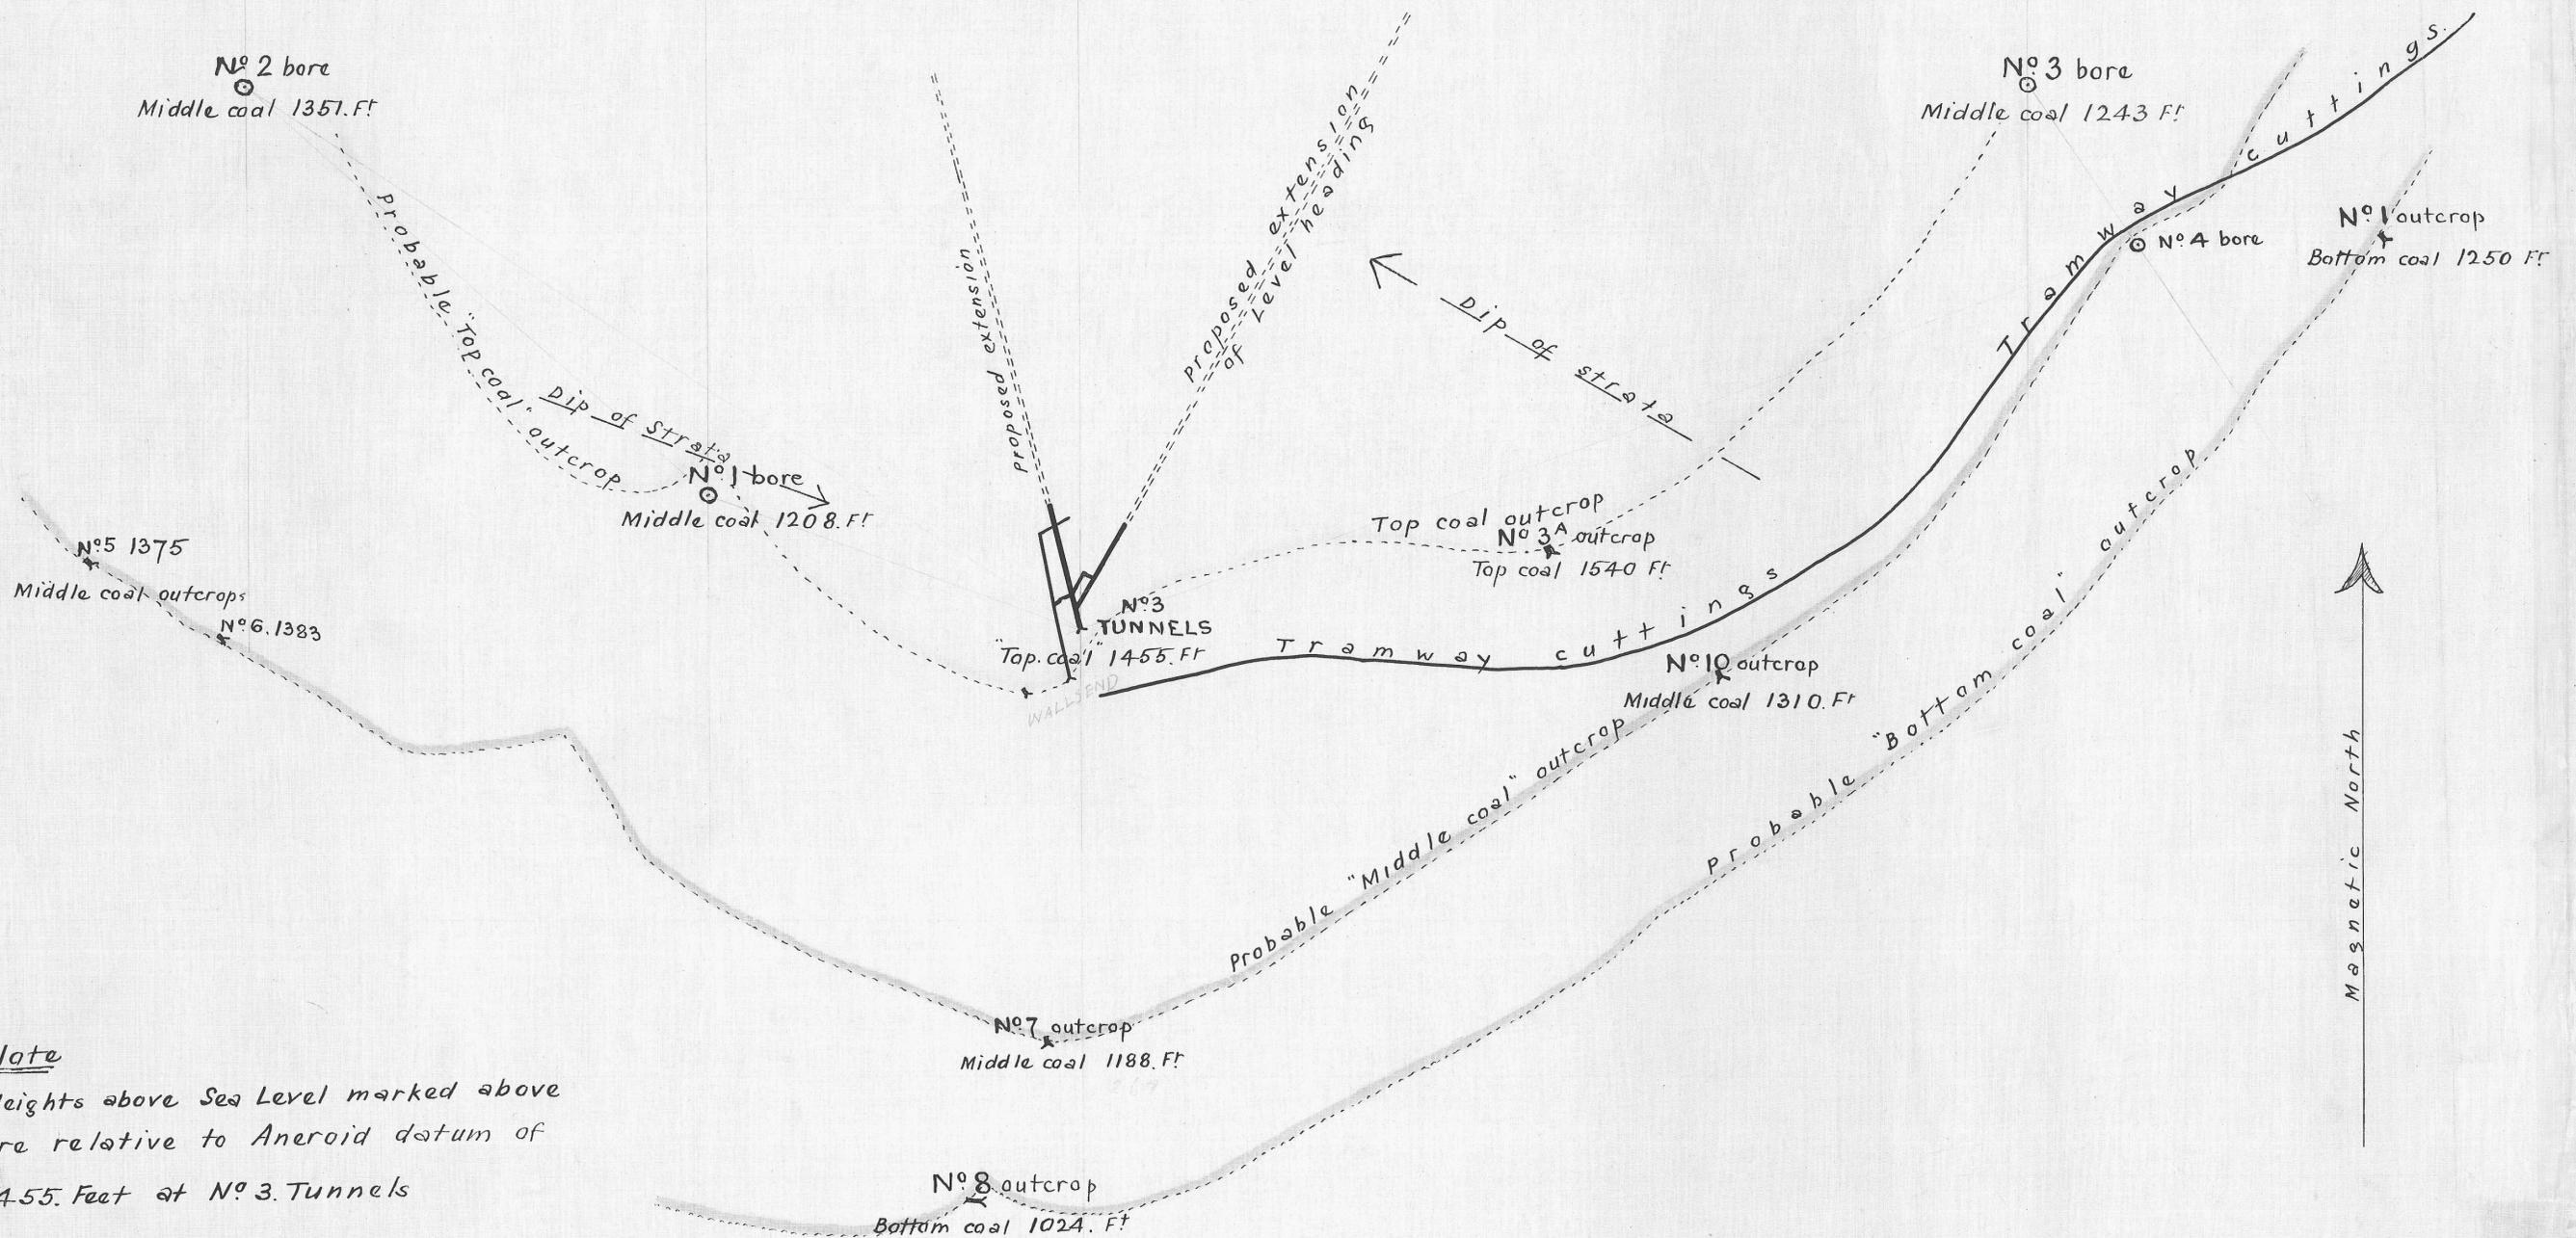

Note  
Heights above Sea Level marked above  
are relative to Aneroid datum of  
1455. Feet at No 3. Tunnels

Magnetic North

58-09

1017

1013