


0061\_043A

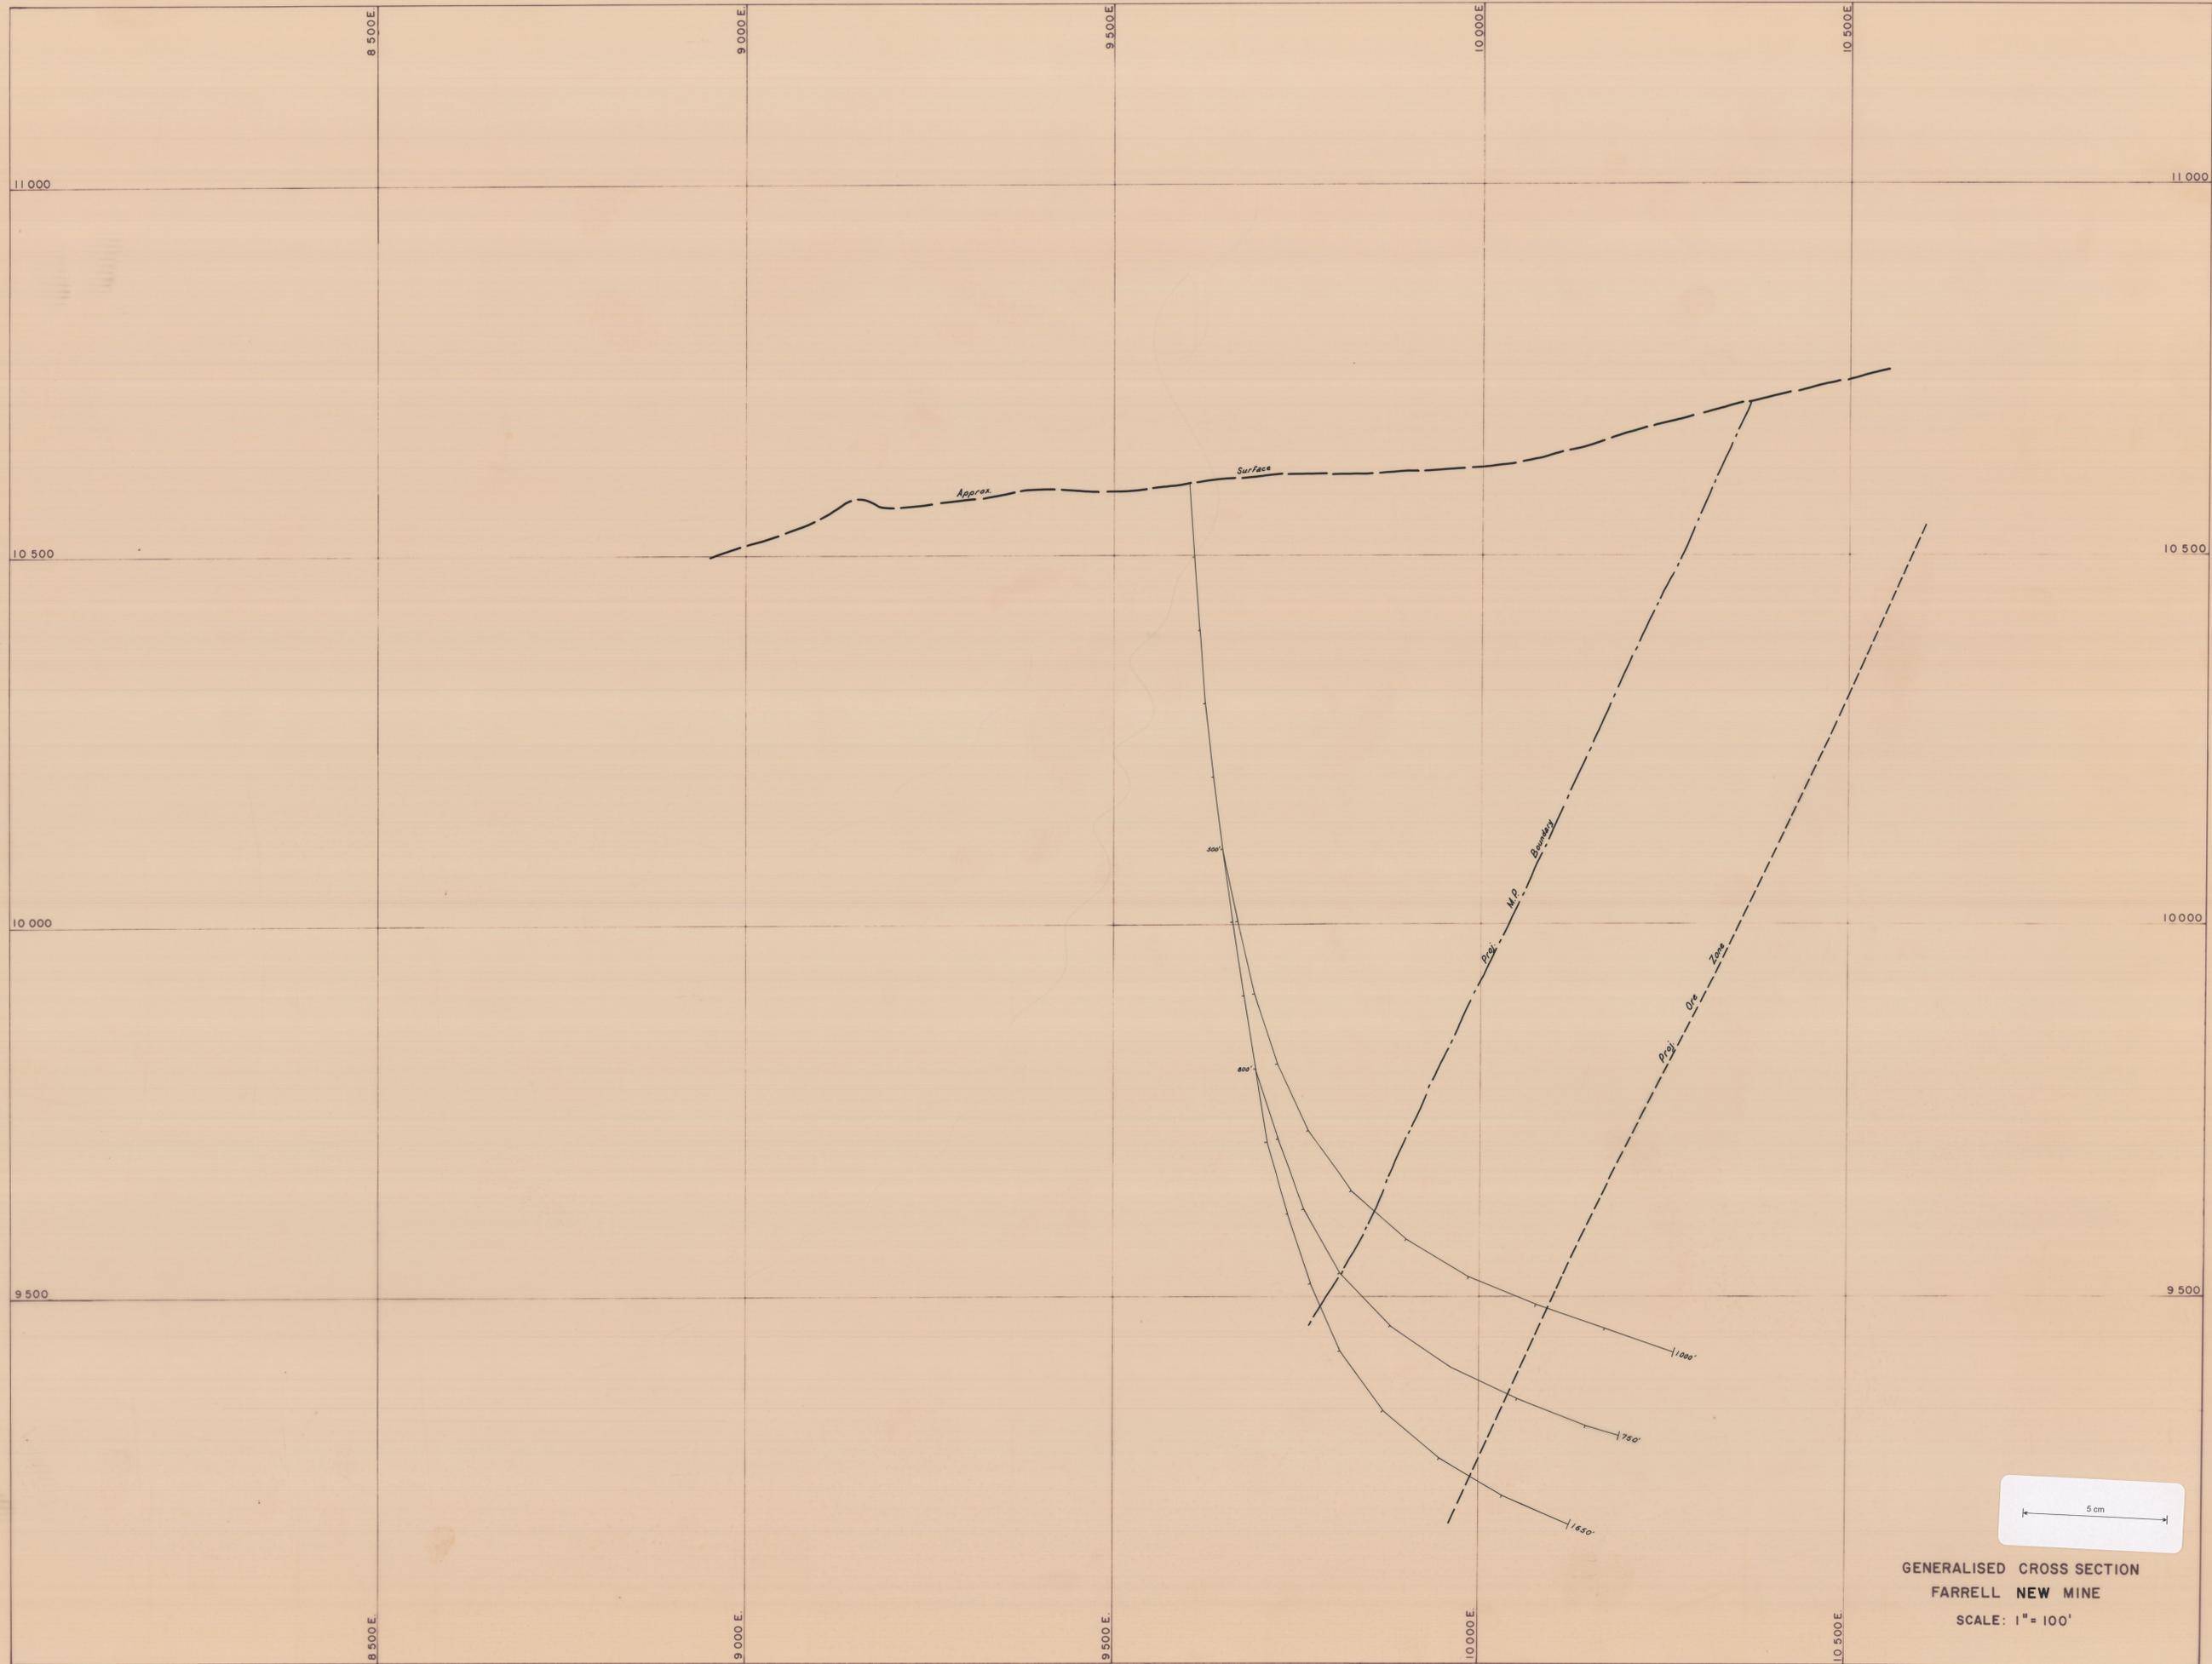

GENERALISED CROSS SECTION  
FARRELL NEW MINE  
SCALE: 1" = 100'