
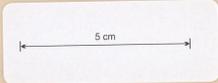


0061_043C

UNDERGROUND DRILLING PROPOSAL
J. MILL

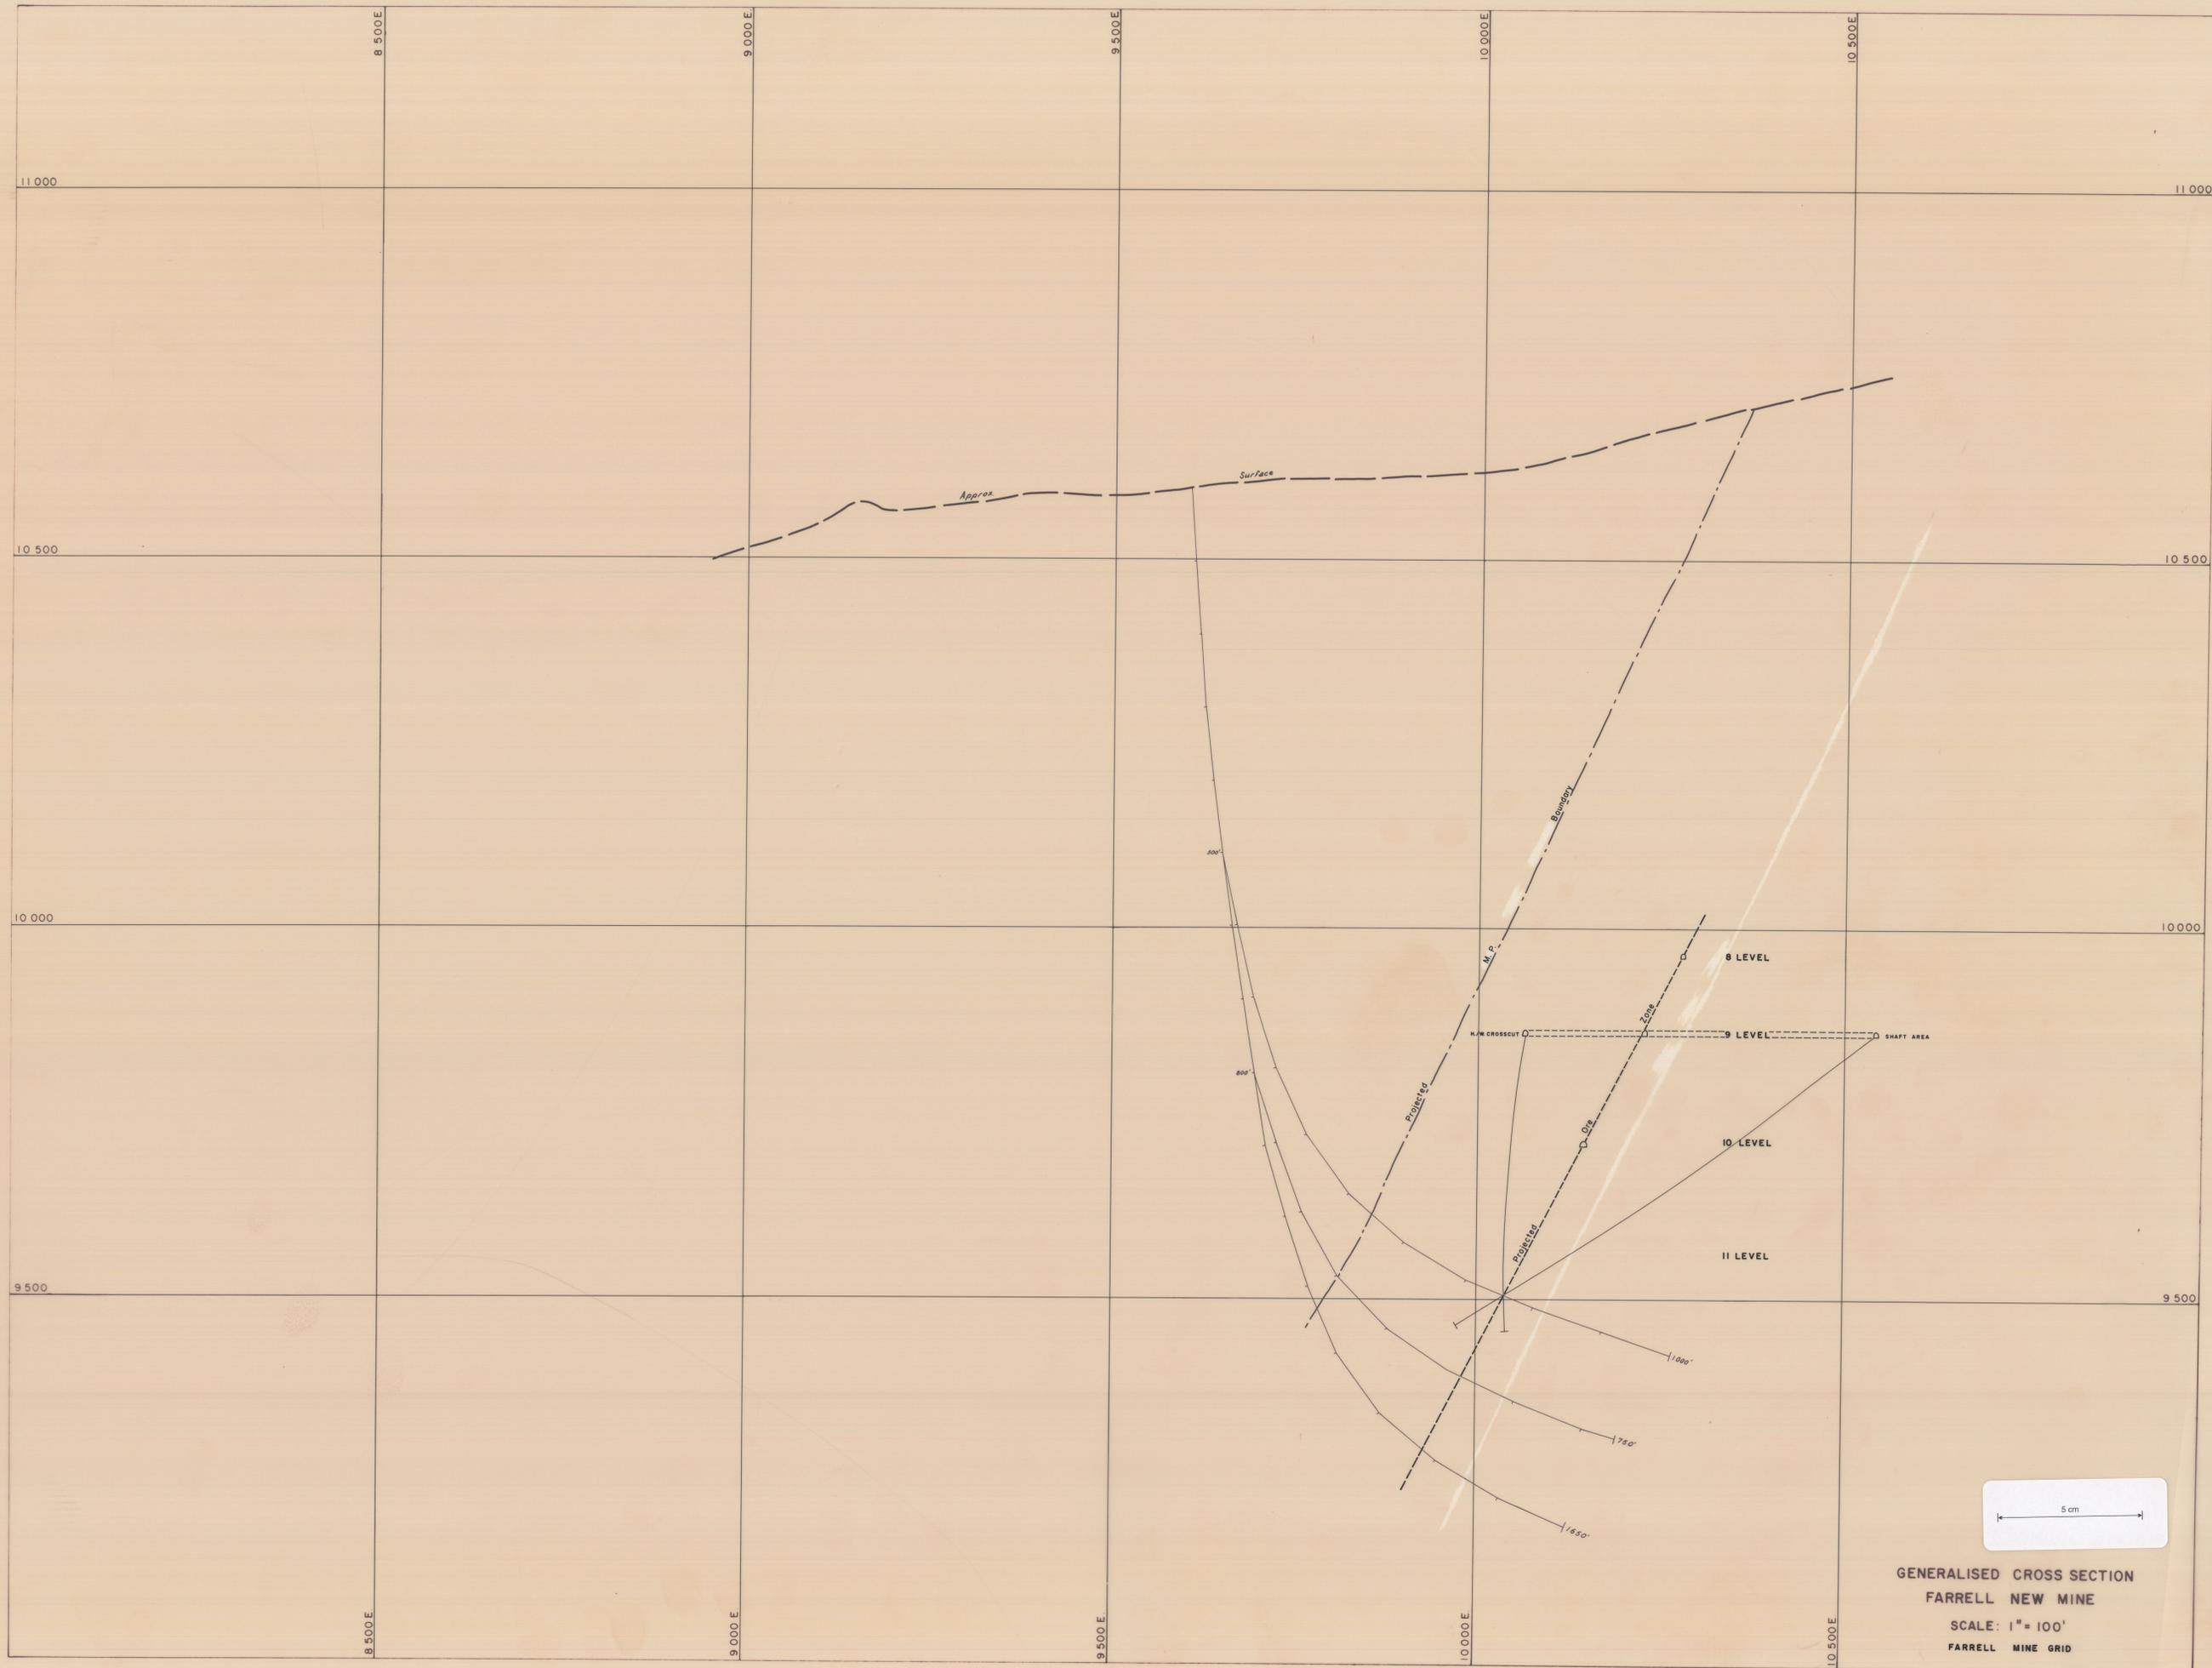

GENERALISED CROSS SECTION
FARRELL NEW MINE
SCALE: 1" = 100'
FARRELL MINE GRID