


# BORE SECTION - DALMAYNE COALFIELD

62-12

SCALE

1 IN = 100 FT.

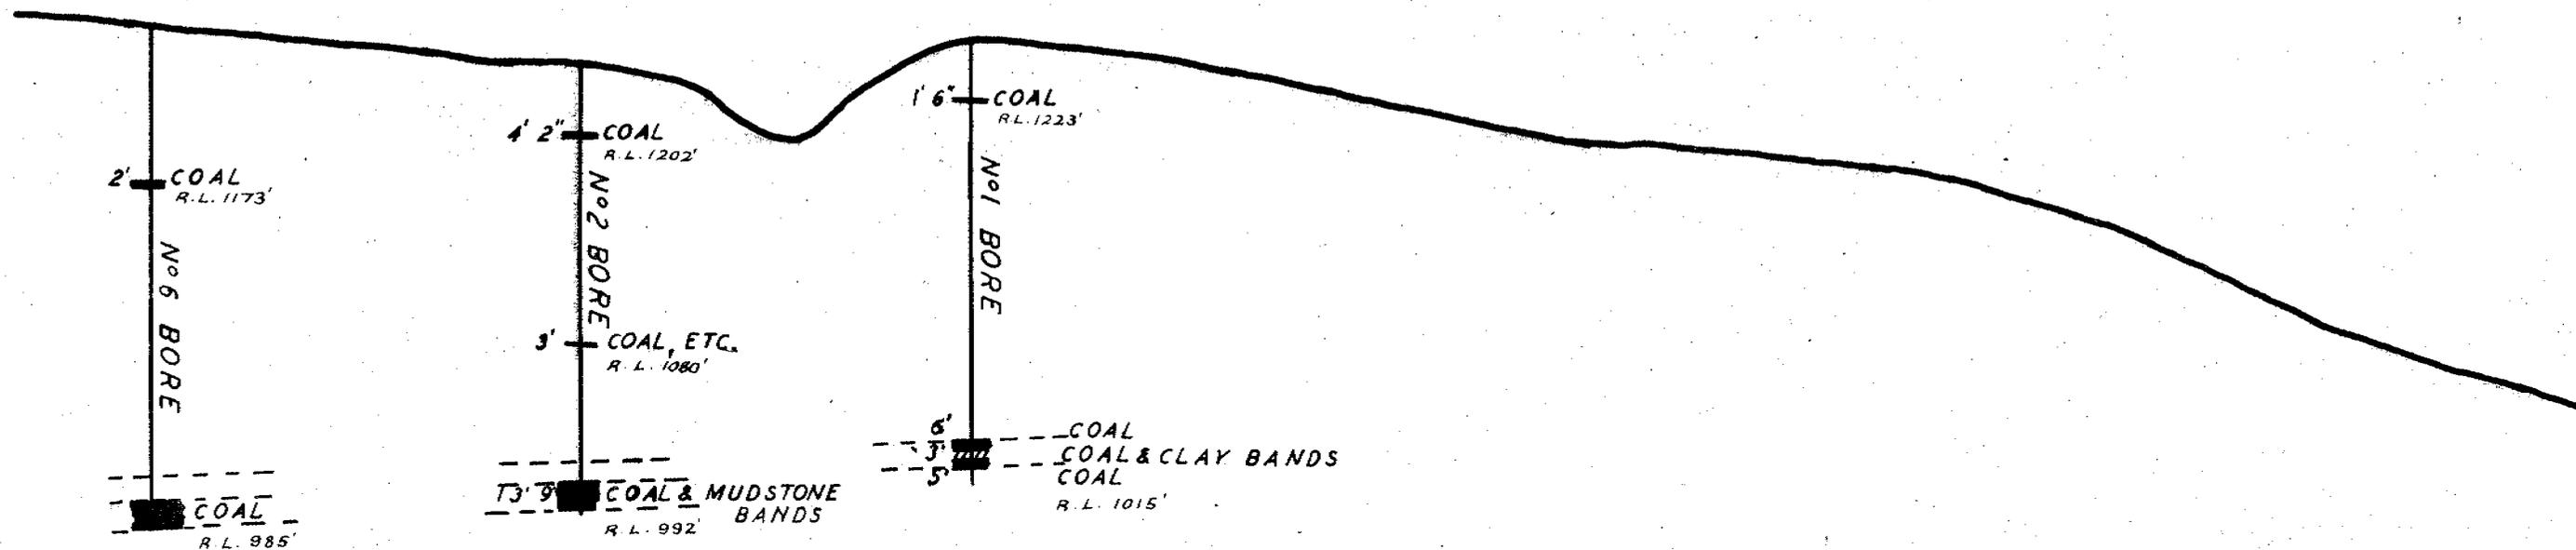

SW SECTION THROUGH BORES 1, 2 & 6

SECTION N° 5

*Keith A. Beaton, A.O.S.M.*  
TECH. & ADMIN. ASS'T