
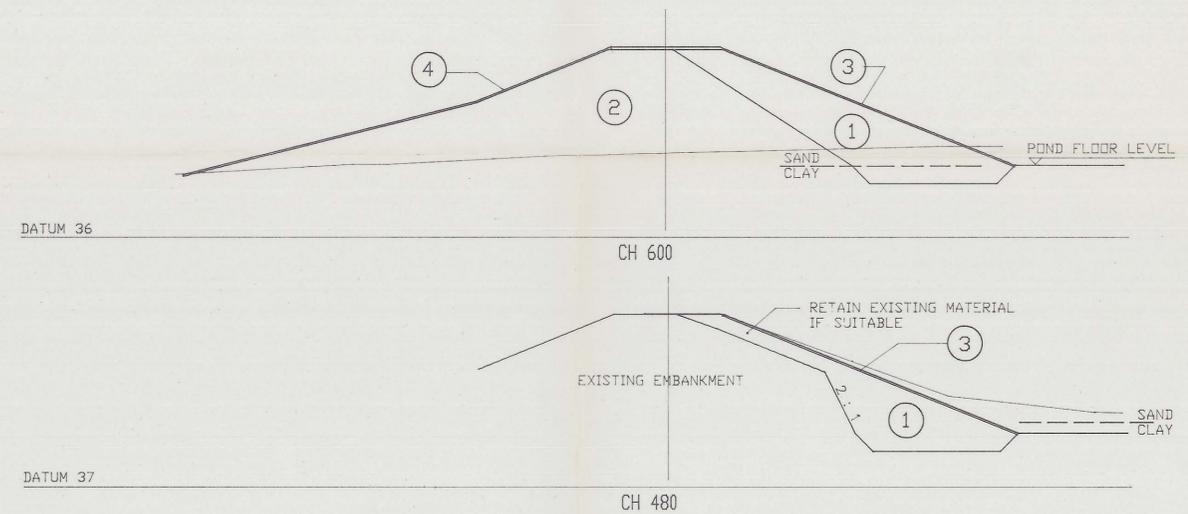


TYPICAL CROSS SECTION  
SCALE - 1 : 100

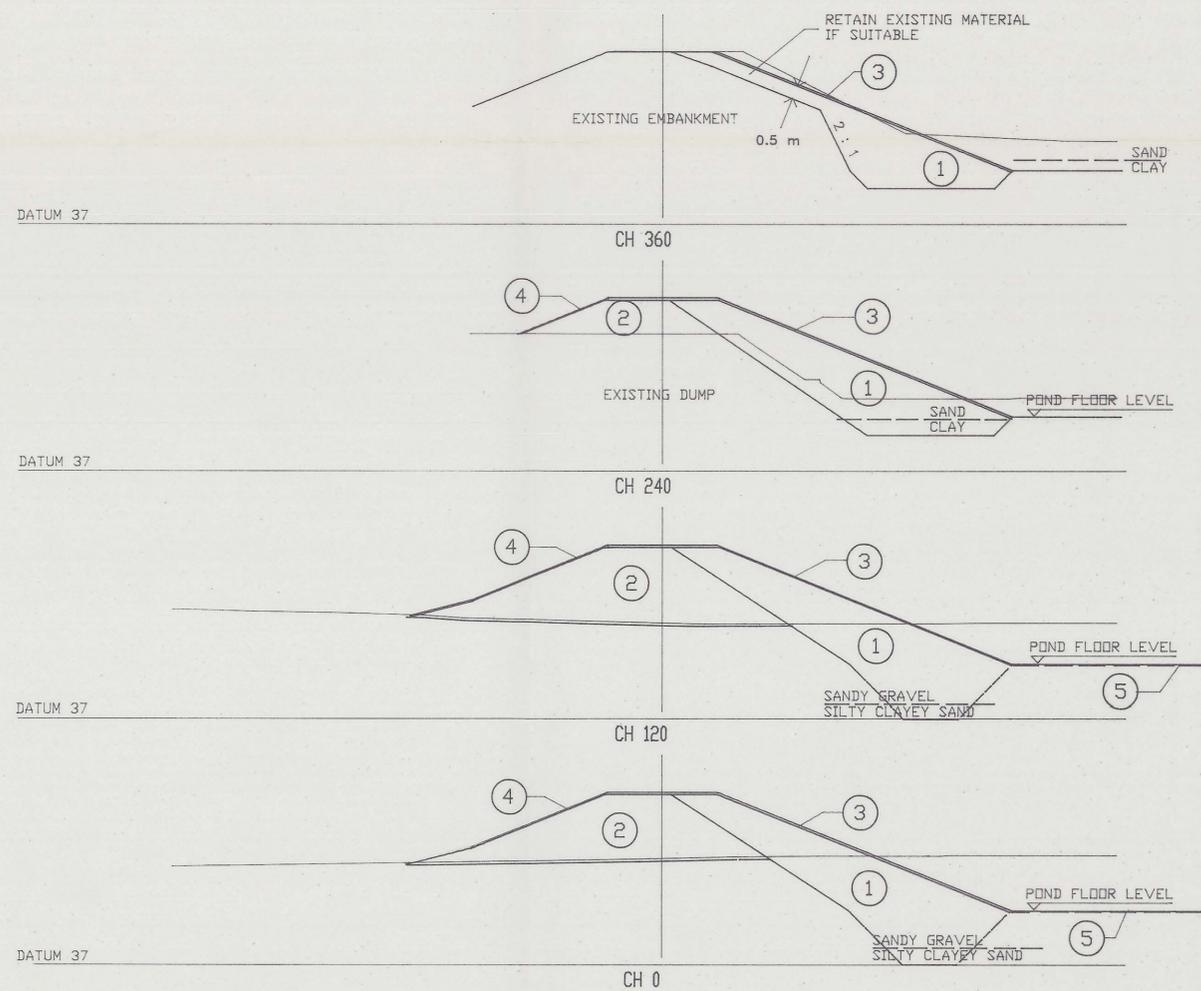


DAM CROSS SECTIONS  
SCALE - 1 : 200

**Thompson & Brett Pty. Ltd.**

Consulting Engineers  
7 Bayfield Street, Rosny Park, 7018  
Phone (002) 446633 Fax. (002) 446221

NOTE: SOIL TYPE DESCRIPTIONS HAVE BEEN INTERPRETED FROM "GEO TECHNICAL INVESTIGATION No.2 FUME DAM" REPORT BY BARRETT FULLER & PARTNERS SUBJECT TO CONFIRMATION IN THE FIELD

No. OFF	ITEM	DESCRIPTION	MAT'L	REMARKS	CAT No.
	LOCATION / JOB	ENVIRONMENT DAMS MANGANESE FUME DISPOSAL TAILINGS DAM No.2 EMBANKMENT SECTIONS			
		TEMCO - BELL BAY			
REF DRG	DRN	C.A.F.	CHKD	SCALE	AS SHOWN
DE			D.M.B.		
DATE 2-90	SIDE		CDE		
				AMDT	16230
					T & B Drg. No. 90-493-02

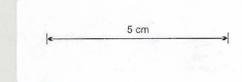

0065\_004

0013/0004