


0109_020

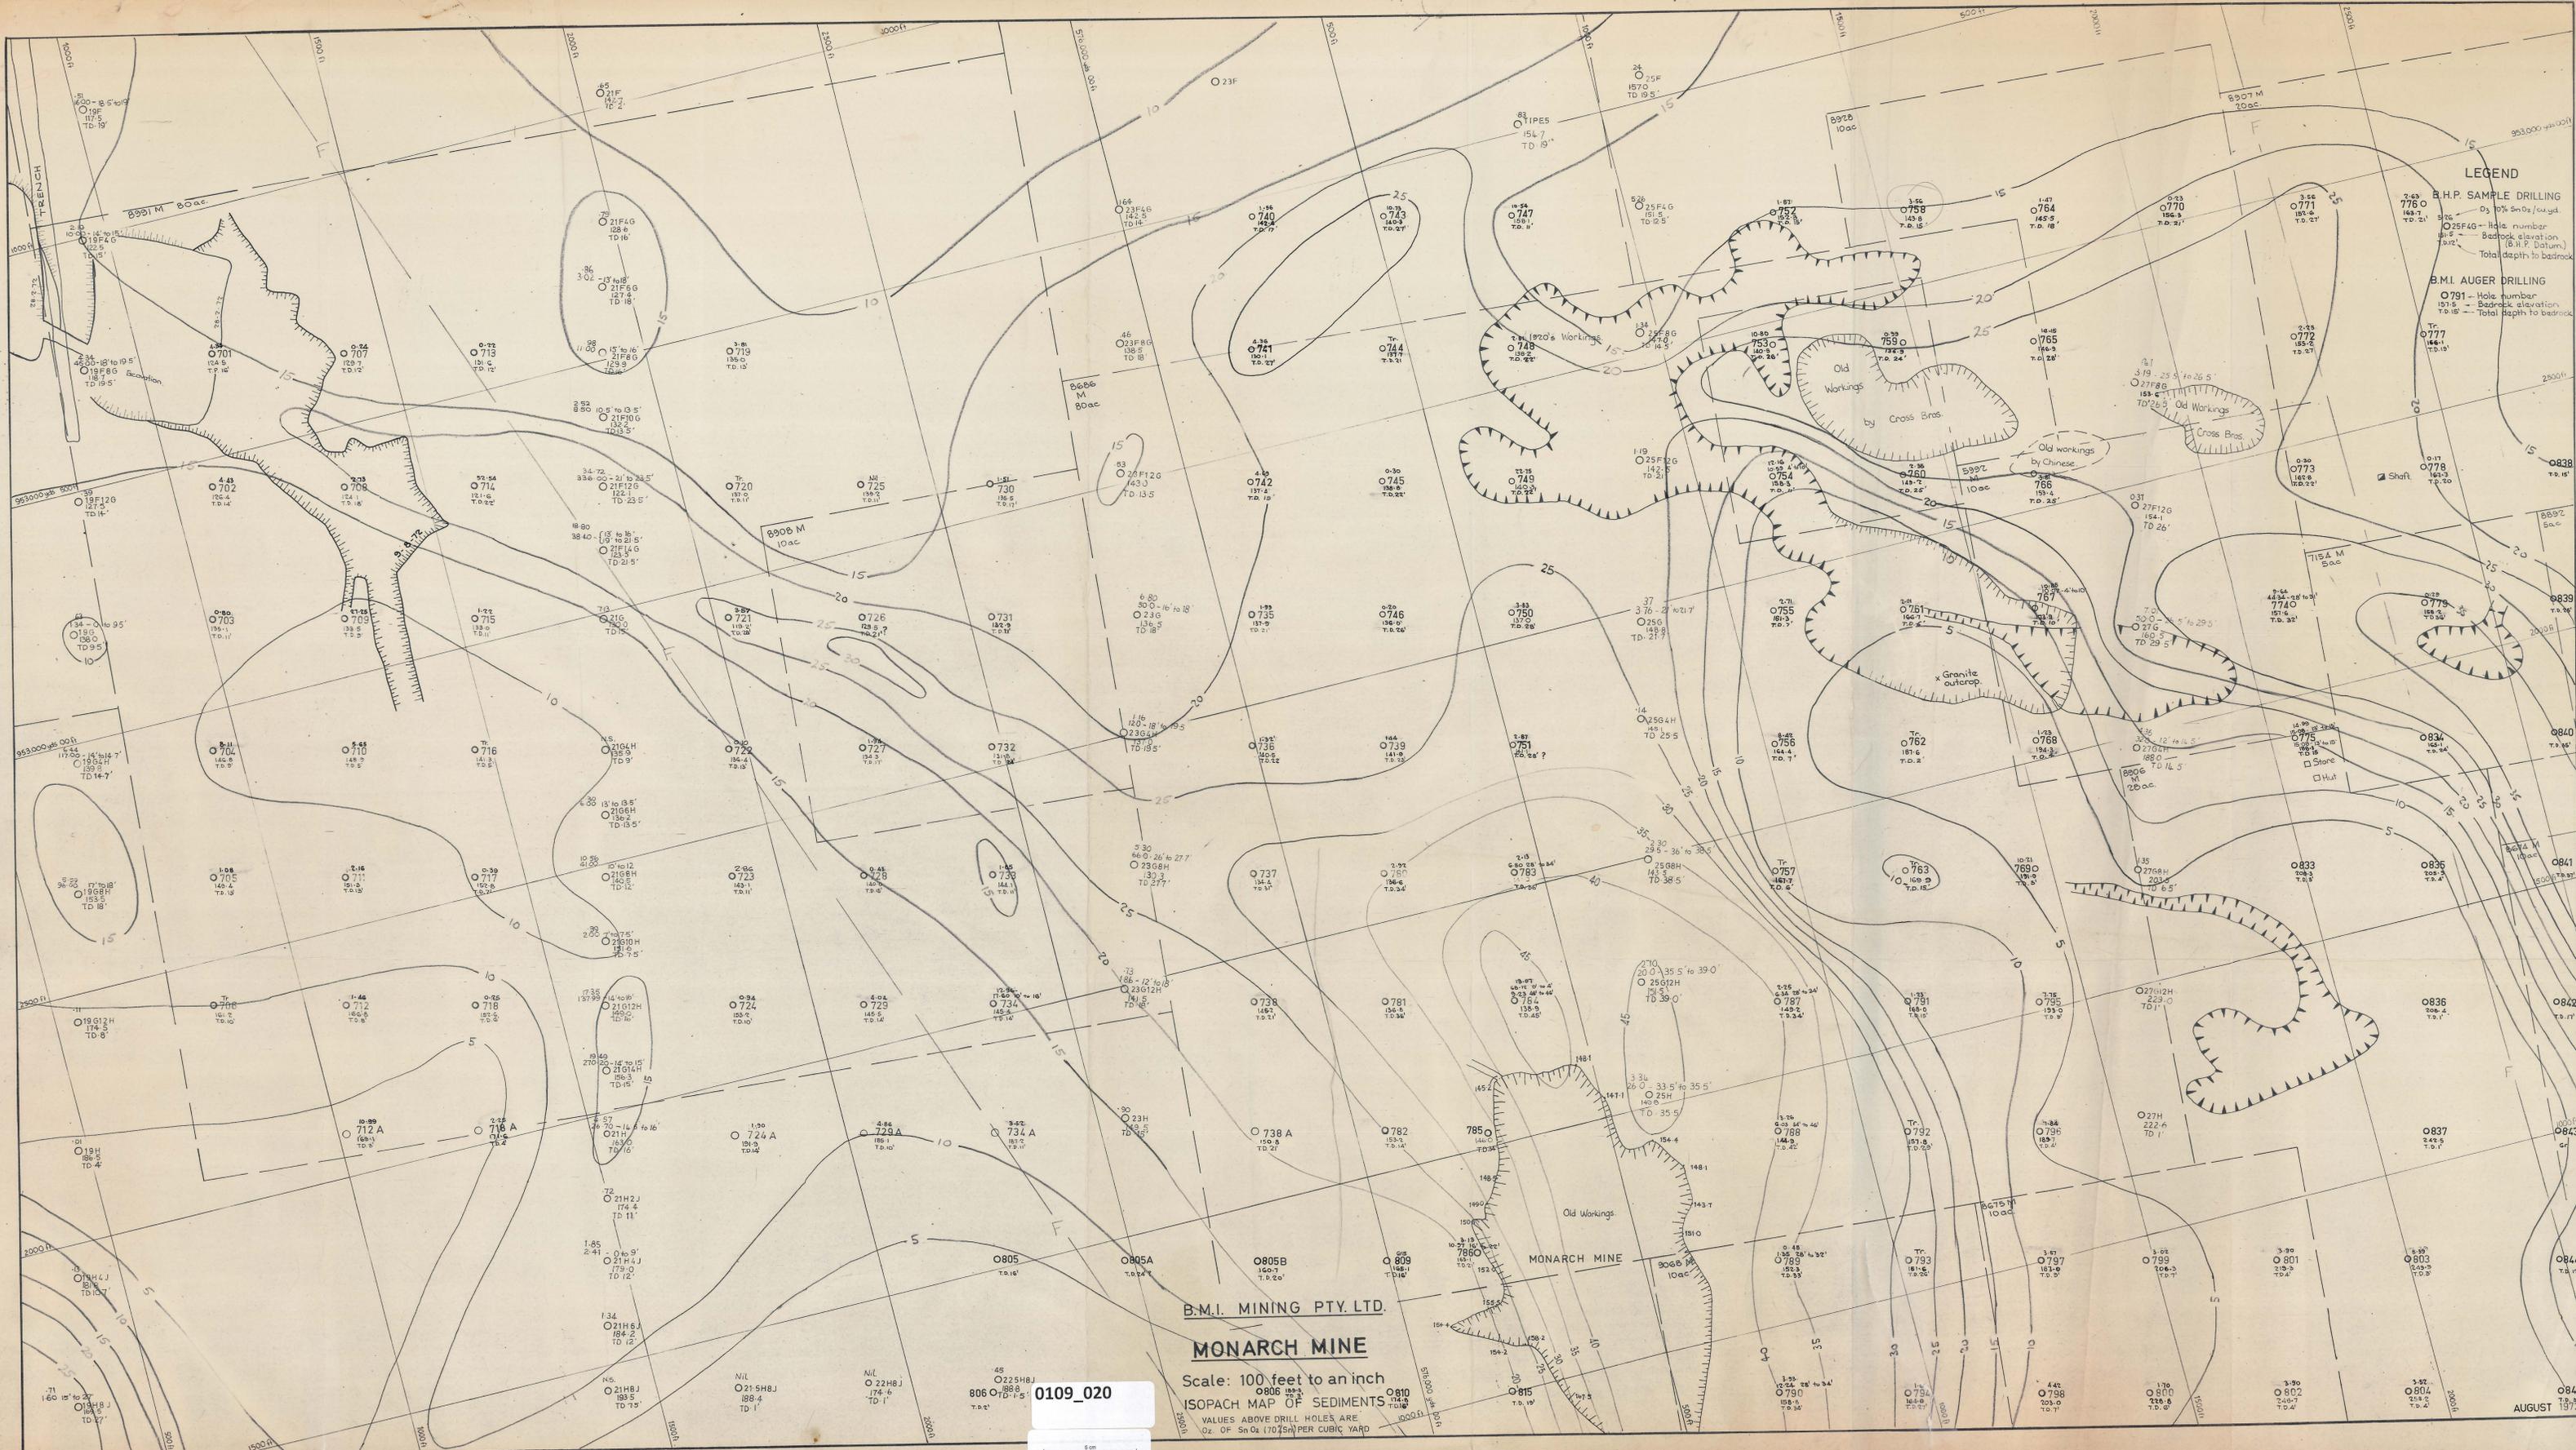

LEGEND

B.H.P. SAMPLE DRILLING
 O 10% SnO₂/cu. yd.
 O 25F46 - Hole number
 151.5 - Bedrock elevation (B.H.P. Datum)
 182.2 - Total depth to bedrock

B.M.I. AUGER DRILLING
 O 791 - Hole number
 151.5 - Bedrock elevation
 182.2 - Total depth to bedrock

B.M.I. MINING PTY. LTD.
MONARCH MINE
 Scale: 100 feet to an inch
ISOPACH MAP OF SEDIMENTS
 VALUES ABOVE DRILL HOLES ARE
 Oz. of SnO₂ (70.75%) PER CUBIC YARD

0109_020



AUGUST 1972