


DO NOT SCALE PRINTS. WHEN IN DOUBT, ASK.

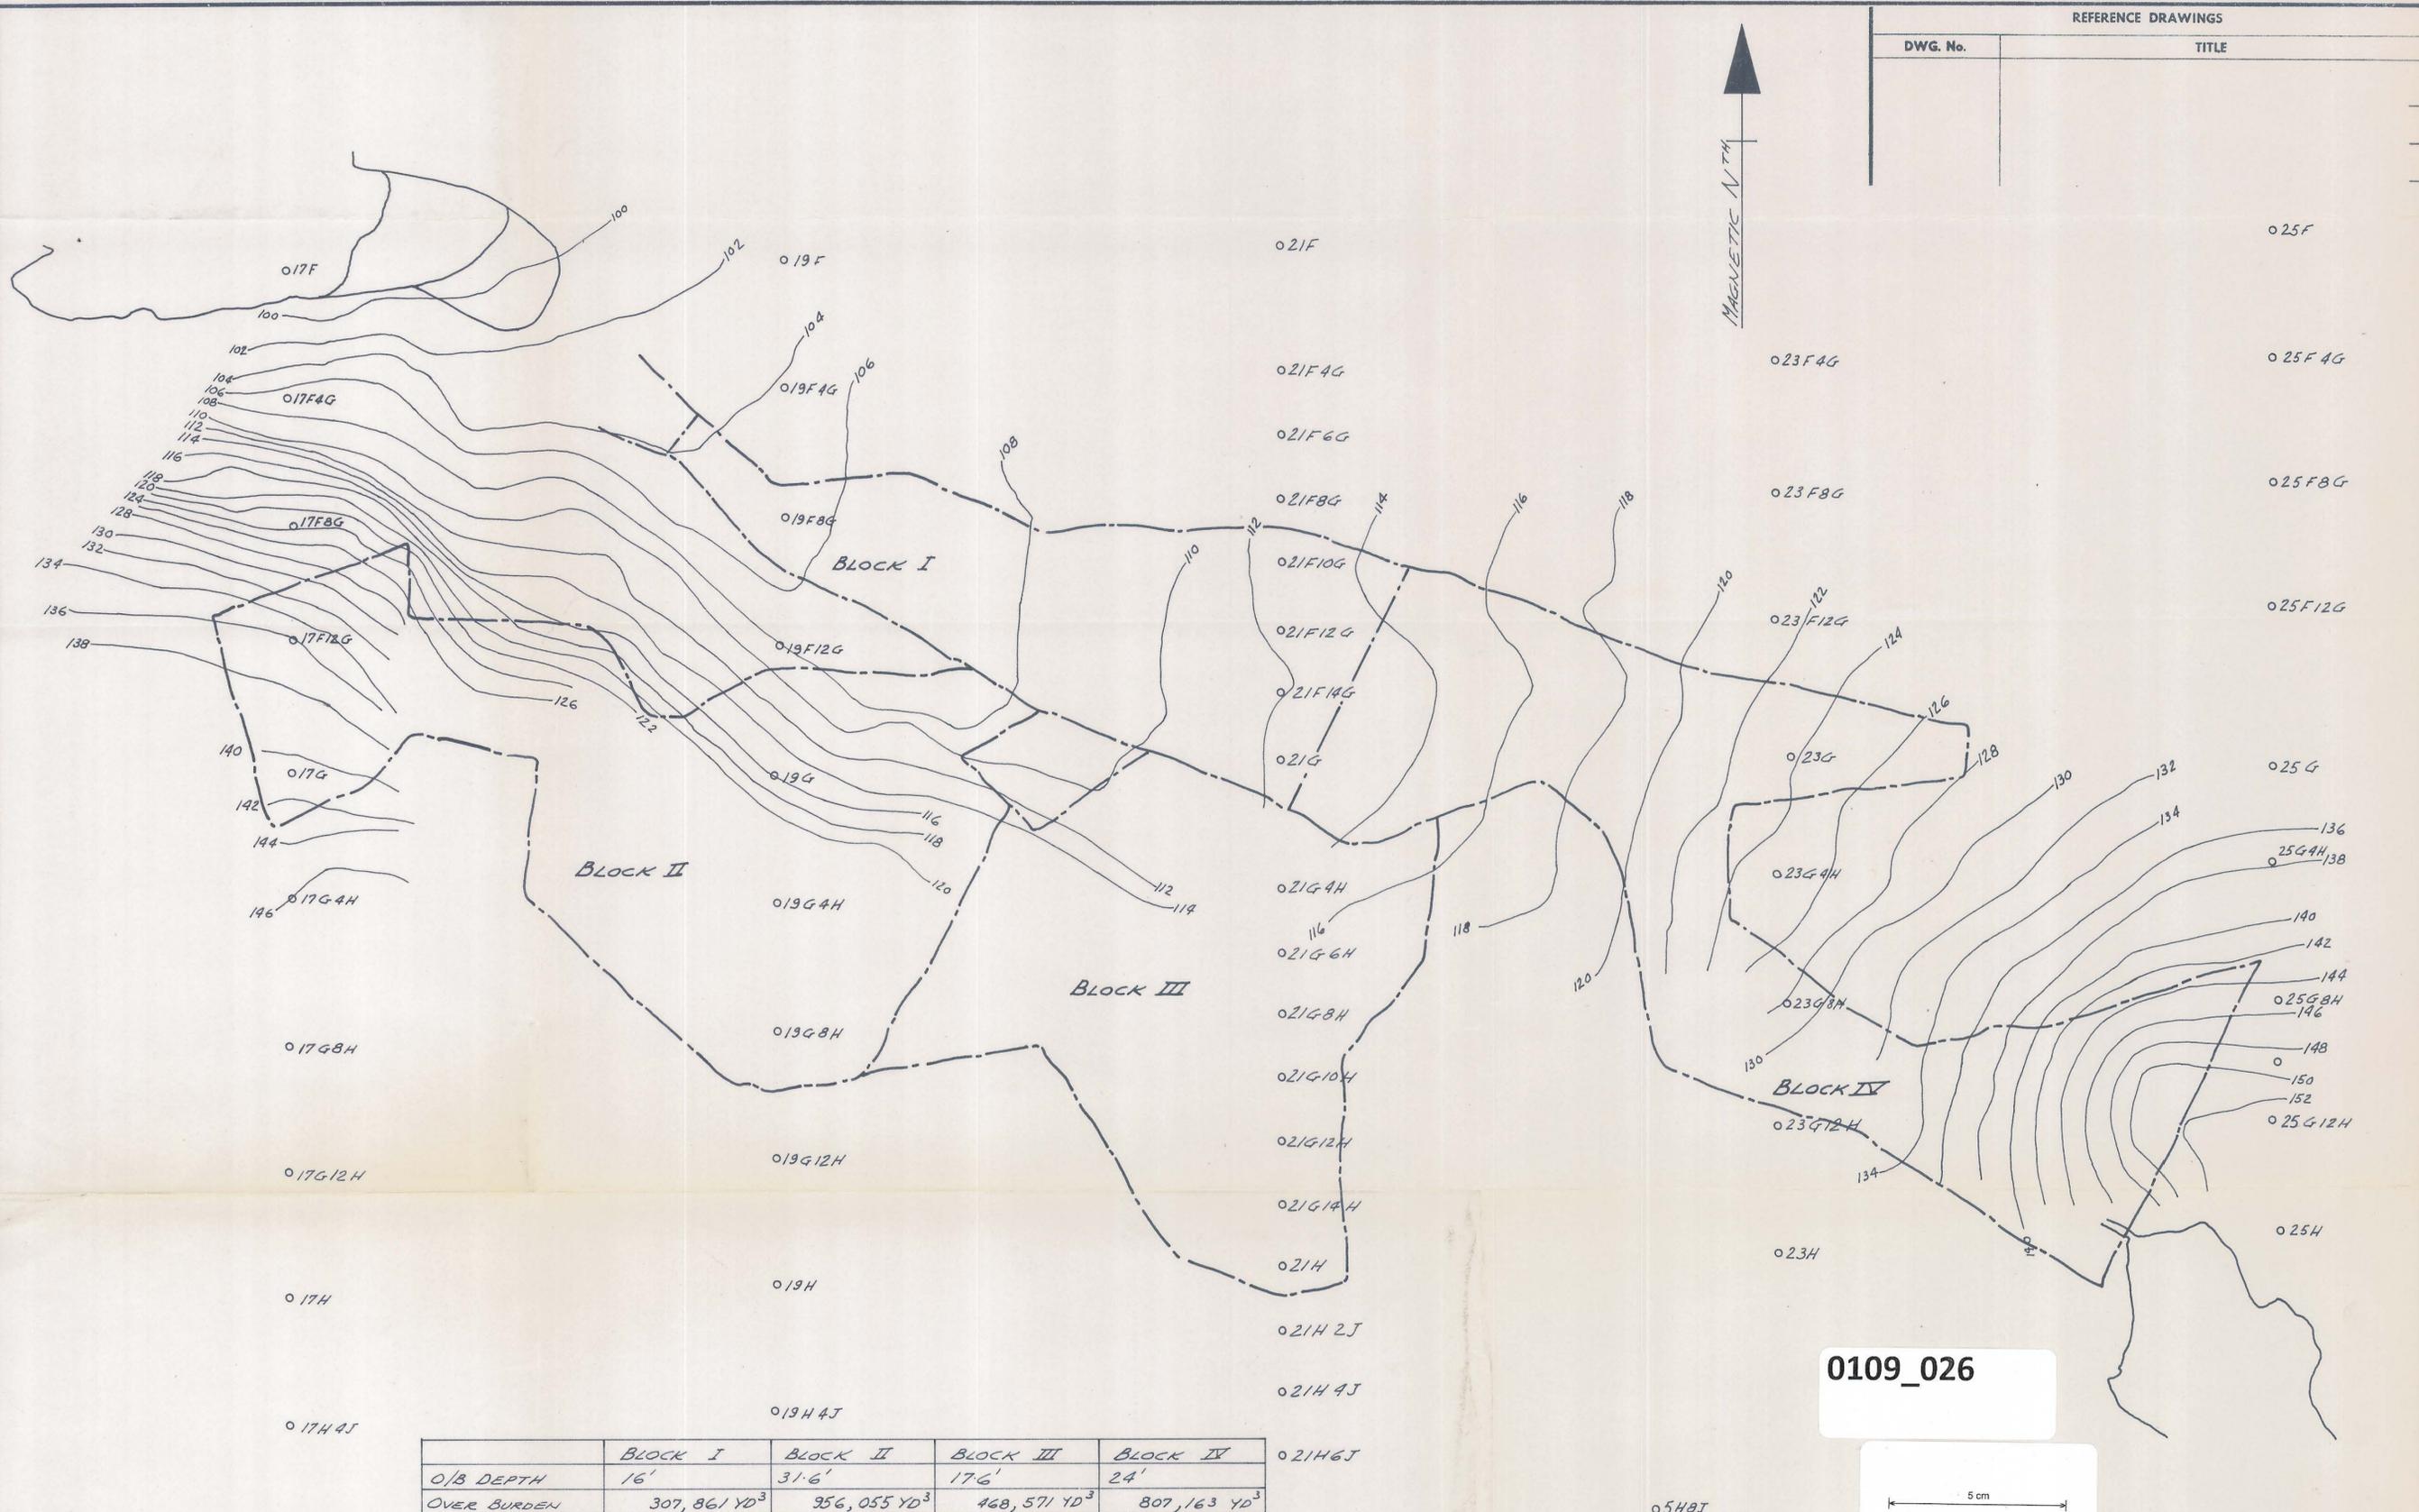

REFERENCE DRAWINGS	
DWG. No.	TITLE
	025F
	025F4G
	025F8G
	025F12G
	025G
	025G4H, 138
	025G8H, 146
	025G12H
	025H

0109_026

	BLOCK I	BLOCK II	BLOCK III	BLOCK IV
O/B DEPTH	16'	31.6'	17.6'	24'
OVER BURDEN	307,861 YD ³	956,055 YD ³	468,571 YD ³	807,163 YD ³
WASH	74,400 YD ³	121,548 YD ³	107,509 YD ³	133,808 YD ³
RATIO	4:1	7.9:1	4.4:1	60:1
TOTAL VOL. (BANK)	382,261 YD ³	1,077,603 YD ³	576,080 YD ³	940,971 YD ³
TOTAL VOL. (LOOSE)	535,165 YD ³	1,508,644 YD ³	806,512 YD ³	317,359 YD ³

TOTAL O/B = 2,539,650 BANK YDS³ = 3,555,510 YDS³ LOOSE
 TOTAL WASH = 437,265 BANK YDS³ = 612,171 YDS³ LOOSE
 TOTAL MAT = 2,976,915 BANK YDS³ = 4,167,681 YDS³ LOOSE

REVISIONS
 No. 5, 2, 1, A
 DATE: 11 MAR 2011-11-37

B.M.I. MINING PTY. LTD.		Blue Metal Industries Ltd.	
MONARCH MINE - SHOWING SURFACE CONTOUR LINES, ORE BODY & RESERVES		SCALE 200'-0"=1"	DRAWING NUMBER
DRAWN	K.A.L. 20-9-72	C	BMI-X12
CHECKED			17
CHIEF DR.			REV. A
APPRD.			

0109_026