


DO NOT SCALE PRINTS. WHEN IN DOUBT, ASK.

Note:
 For details above this area see
 Dwg. N° B.M.I. - X12-23.
 " B.M.I. - X12-37. AREA'S OF INFLUENCE.

REFERENCE DRAWINGS	
DWG. No.	TITLE
B.M.I. X12-22	BEDROCK CONTOURS & TIN VALUES OF B.M.I. AUGER HOLES.

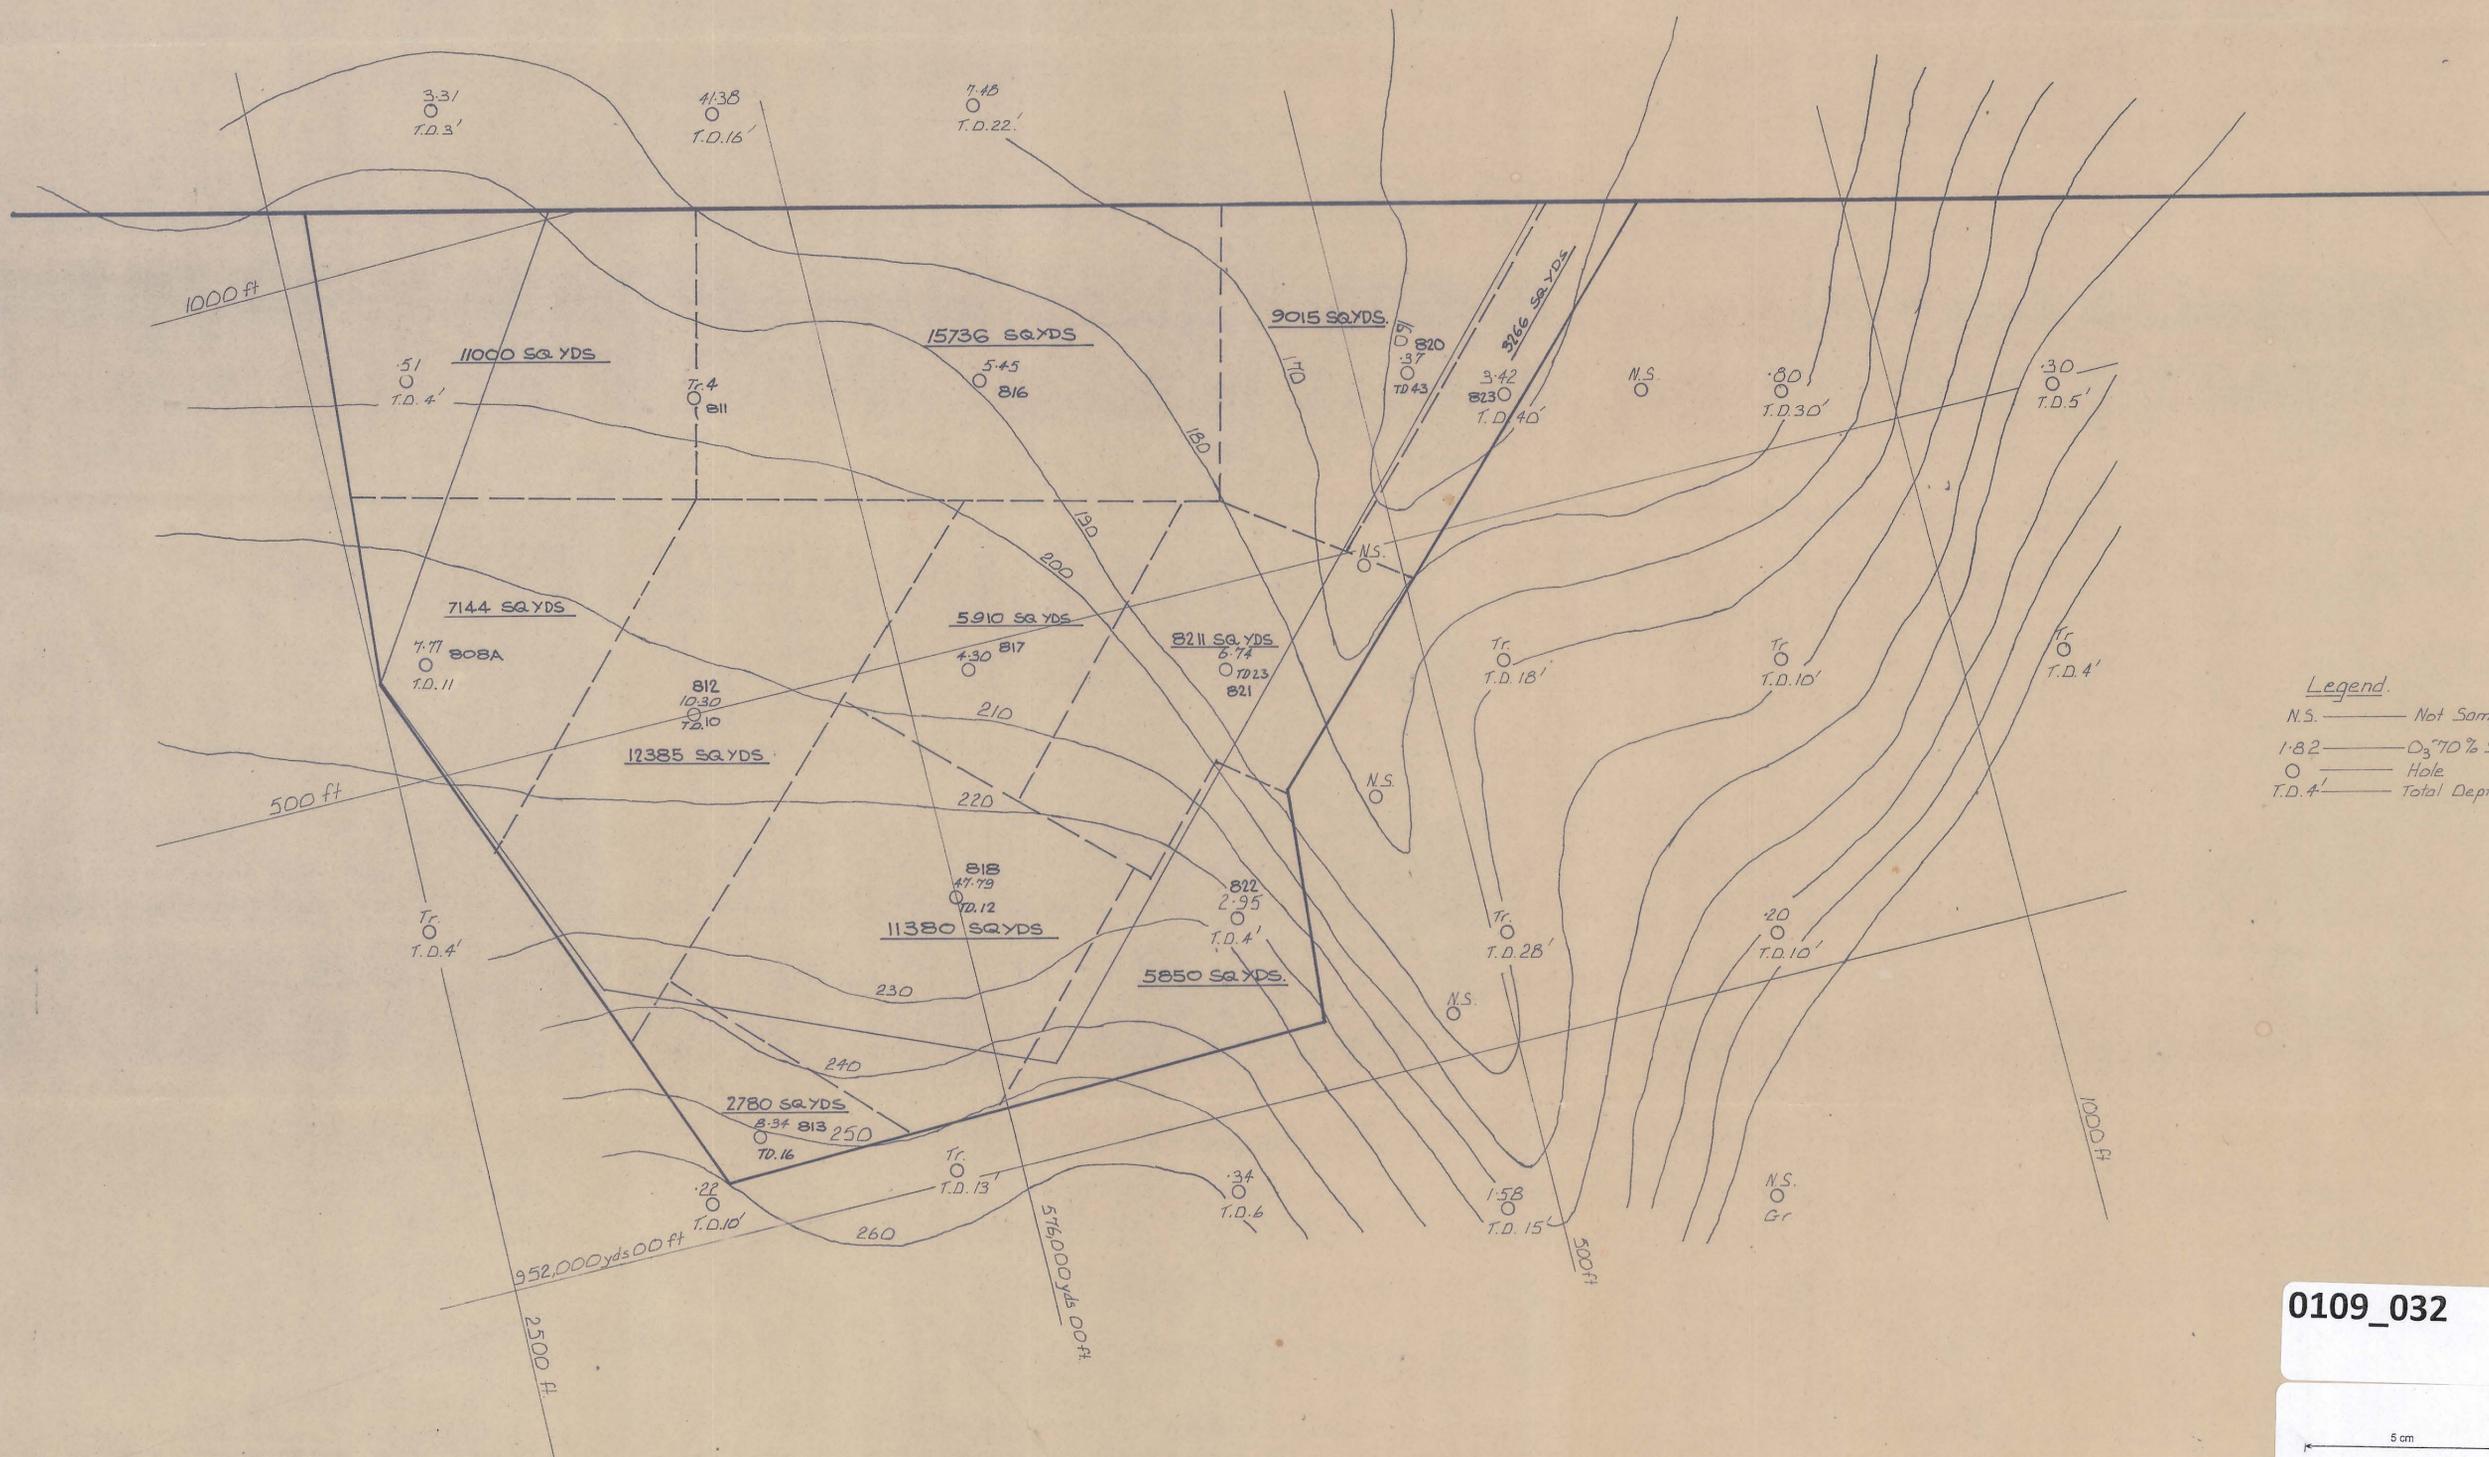

Legend:
 N.S. — Not Sampled
 1-82 — O_3 70% Sn O_2 / Cu yd.
 O — Hole
 T.D. 4' — Total Depth to Bedrock.

0109_032
 5 cm

REVISIONS

B.M.I. MINING PTY. LTD.		Blue Metal Industries Ltd.	
MONARCH MINE		SCALE 1"=100'-00"	SIZE
BEDROCK CONTOURS & AREA'S OF INFLUENCE OF B.M.I. AUGER HOLES		DRAWN RC. 1-8-74	DRAWING NUMBER
		CHECKED	B2 B.M.I.-X12-26
		CHIEF DR.	REV.
		APPRD.	

0109_032