


LAYER TABLE

ROW	CAPL. EL.	BASE EL.	CO. NO.	AMT. A
#1	5.0	3.0	4860320E	543984N
#2	5.0	3.0	4860404E	5439045N
#3	5.0	3.0	4860634E	5439045N

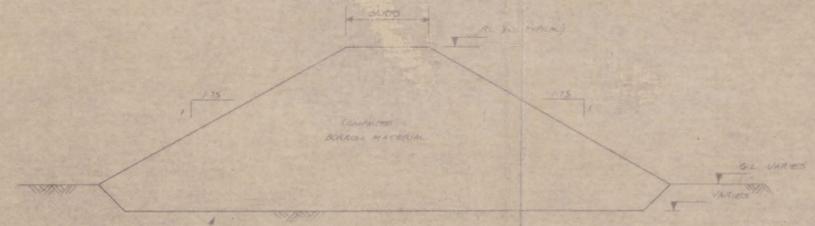


SECTION A
1:100

TYPICAL SECTION THROUGH EMBANKMENT

REFER TO DRAWING FOR
FOUNDATION PREPARATION


DEPTH OF STRAINING EMBANKMENT
TO BE DETERMINED
BY THE SUPERINTENDENT

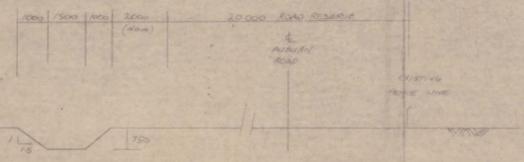

SECTION B
1:100


SECTION THROUGH ROAD CROSSING

REFER TO DRAWING FOR
ACQUISITION OF WINDY CLEARING
DRAINAGE CHANNELS

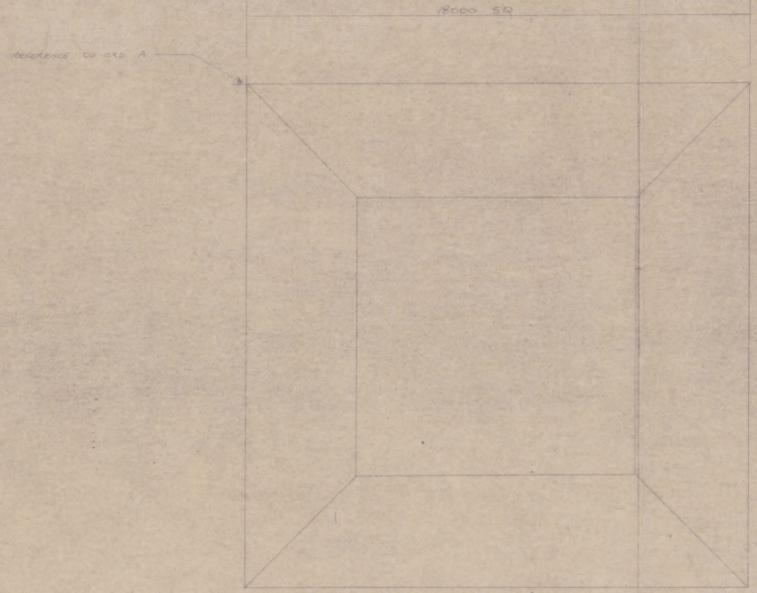

PLAN RETURN WATER POND

REFER TO ALL DRAWING (S) PAGES
REFER TO LAYOUT TABLE FOR DIMENSIONS
(LONG DIMENSIONS AND CLARIFY)

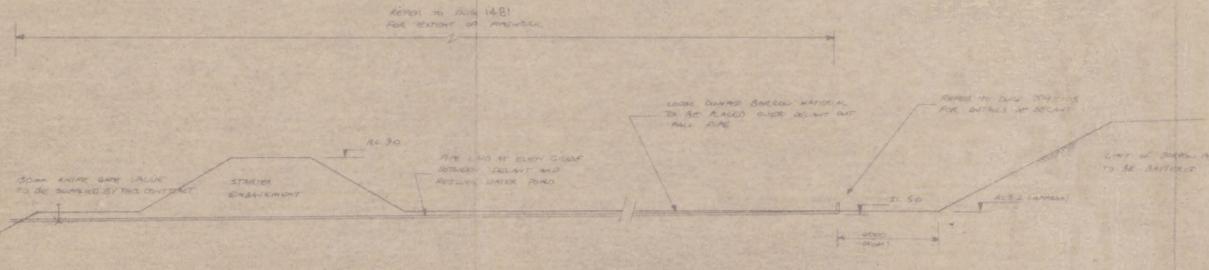

SECTION C
1:100

LONGITUDINAL SECTION THROUGH ROADWAY

REFER TO DRAWING FOR
EXTENT OF ROADWAY

LOOK DURING BORROW MATERIAL
TO BE PLACED OVER EXISTING
PALLI LAYER

REFER TO DRAWING FOR
EXTENT OF ROADWAY

DEPTH OF STRAINING EMBANKMENT
TO BE DETERMINED BY THE SUPERINTENDENT



SECTION THROUGH POND

REFER TO ALL DRAWING (S) PAGES
REFER TO LAYOUT TABLE FOR DIMENSIONS
(LONG DIMENSIONS AND CLARIFY)

0cm

FOR INFORMATION ONLY
DATE

REV.	DATE	DESCRIPTION	SIGN.
A	18-1-85	ISSUED FOR TENDER	D.P.
GOLCONDA LIMITED PARINGA MINING - J.V. PROJECT - BEACONSFIELD EARTHWORKS TAILINGS - SOUTHERN STORAGE - SECTIONS			
DRAWN	CHECKED	ENG.	APPROVED
G.P.			
18-1-85			
SCALE	DRAWING NO.	REV.	
1:100	1482	A	