



SECTION A-A
SCALE 1:250.

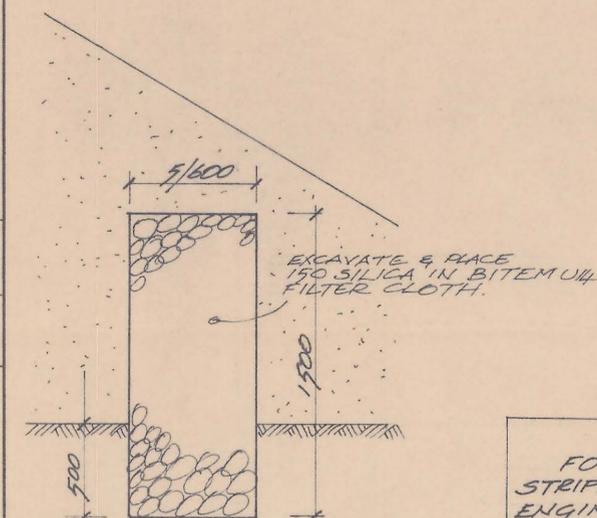


FILTER DRAIN
TYPICAL SECTION.
DETAIL A
SCALE 1:25.

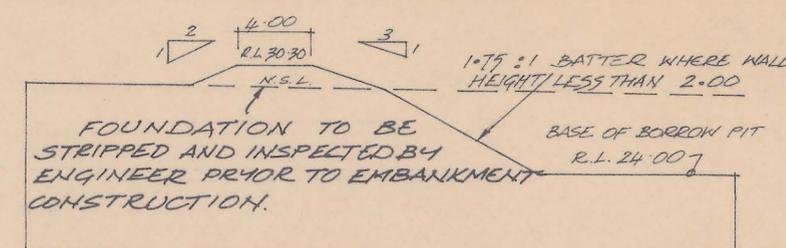


SECTION B-B
SCALE 1:250.

NOTE
A) DECANT PIPE TO BE 150 φ P.V.C. SEWER PIPE.
PROVIDE 450 φ CUT-OFF COLLARS AND BED IN
20 MPa CONCRETE. COMPACT TRENCH TO 98%.

*Received with letter and report
from Golconda dated 11 Nov. 1986.
(11507/86)*

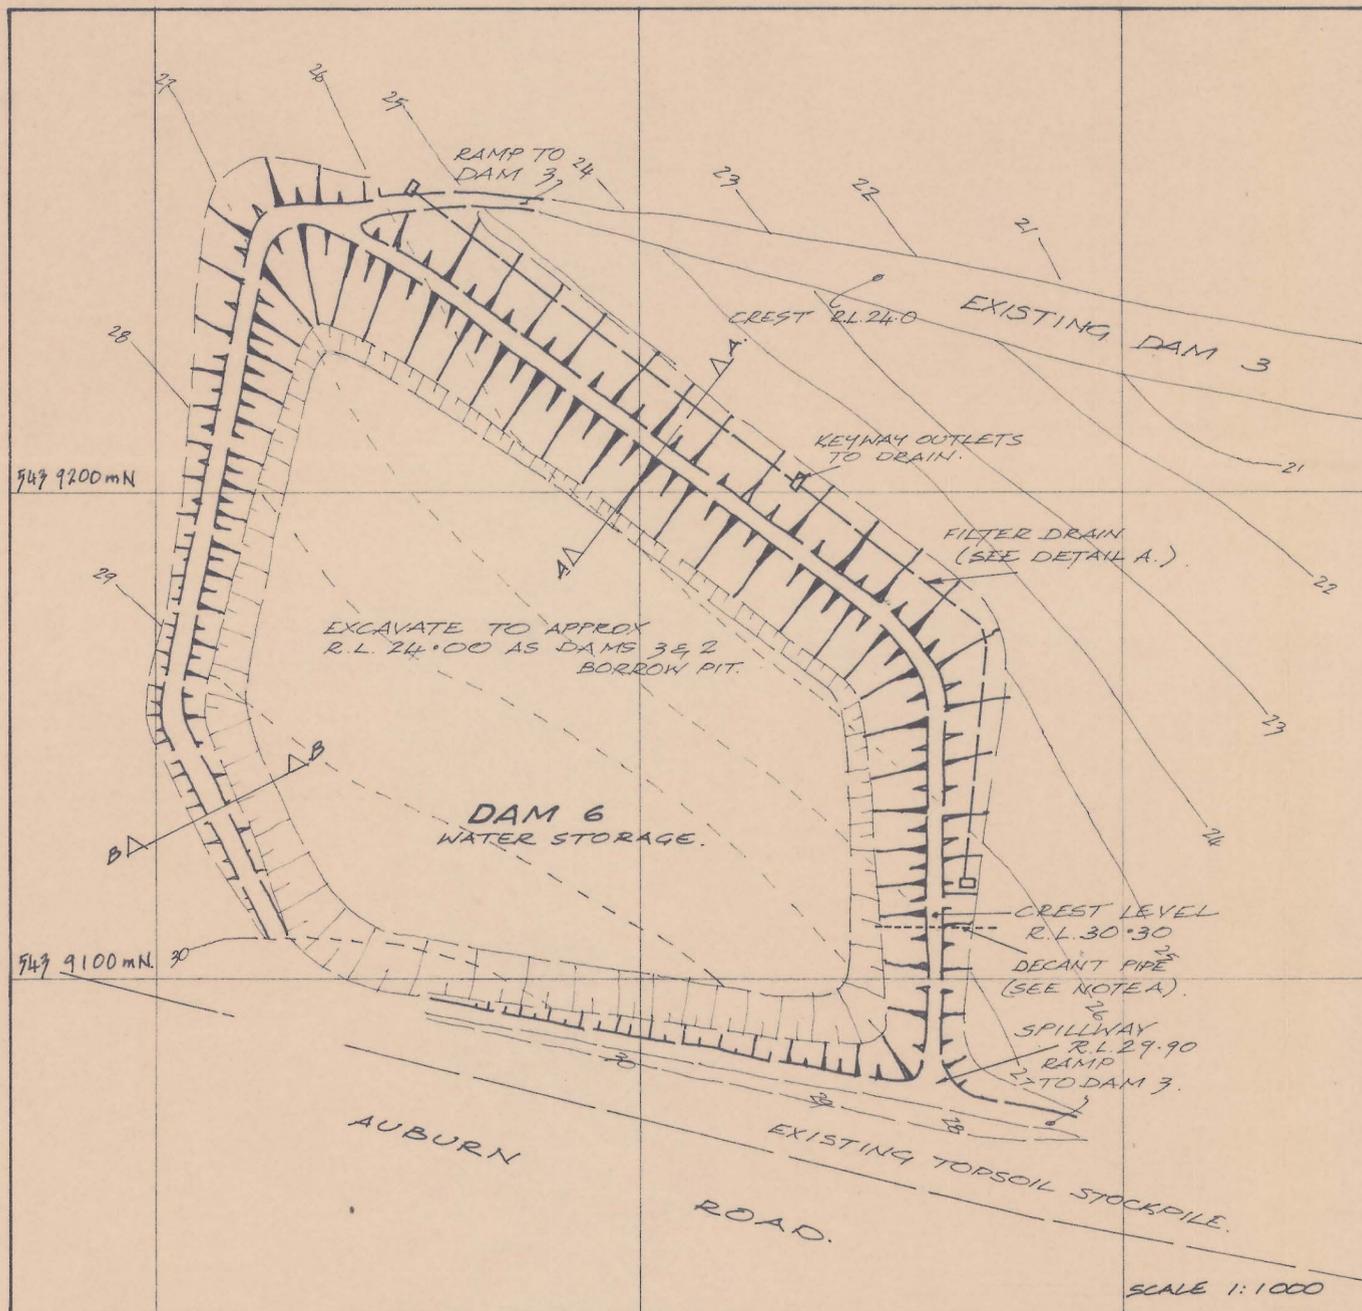

SCALE 1:1000

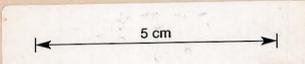

 GOLCONDA LIMITED		PARINGA MINING — J.V.		BEACONSFIELD		
		NUMBER 6 WATER STORAGE — PLAN & SECTIONS				
DRAWN	CHECKED	ENG.	APP.	SCALE	DRG. No.	REV
J.M./D.J.	<i>[Signature]</i>	J.C. Michael	<i>[Signature]</i>	as shown	1484 B	
Nov 86		KUE				