
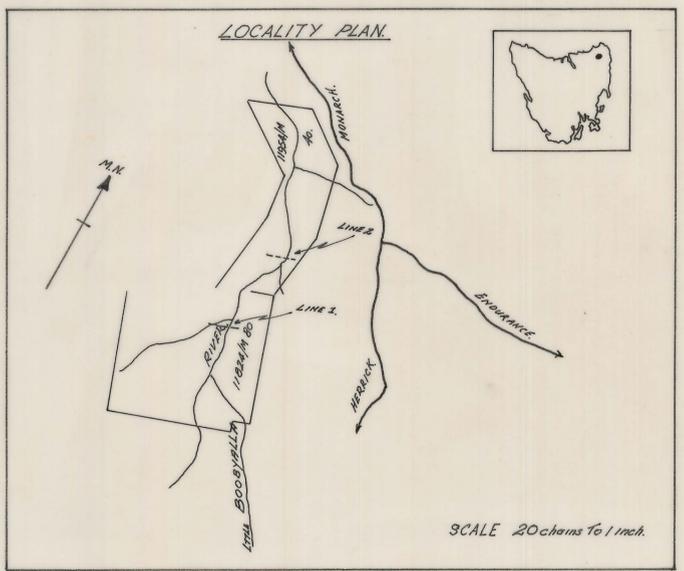
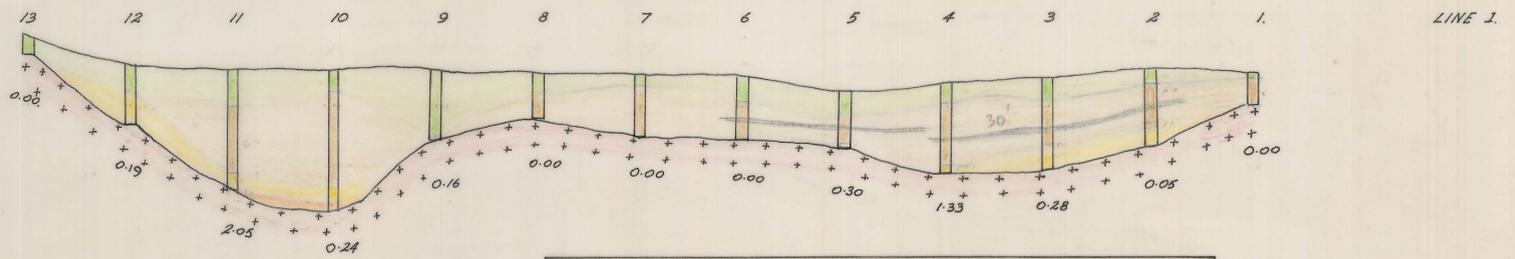


0135-006

DO NOT SCALE PRINTS. WHEN IN DOUBT, ASK.

REFERENCE DRAWINGS	
DWG. No.	TITLE

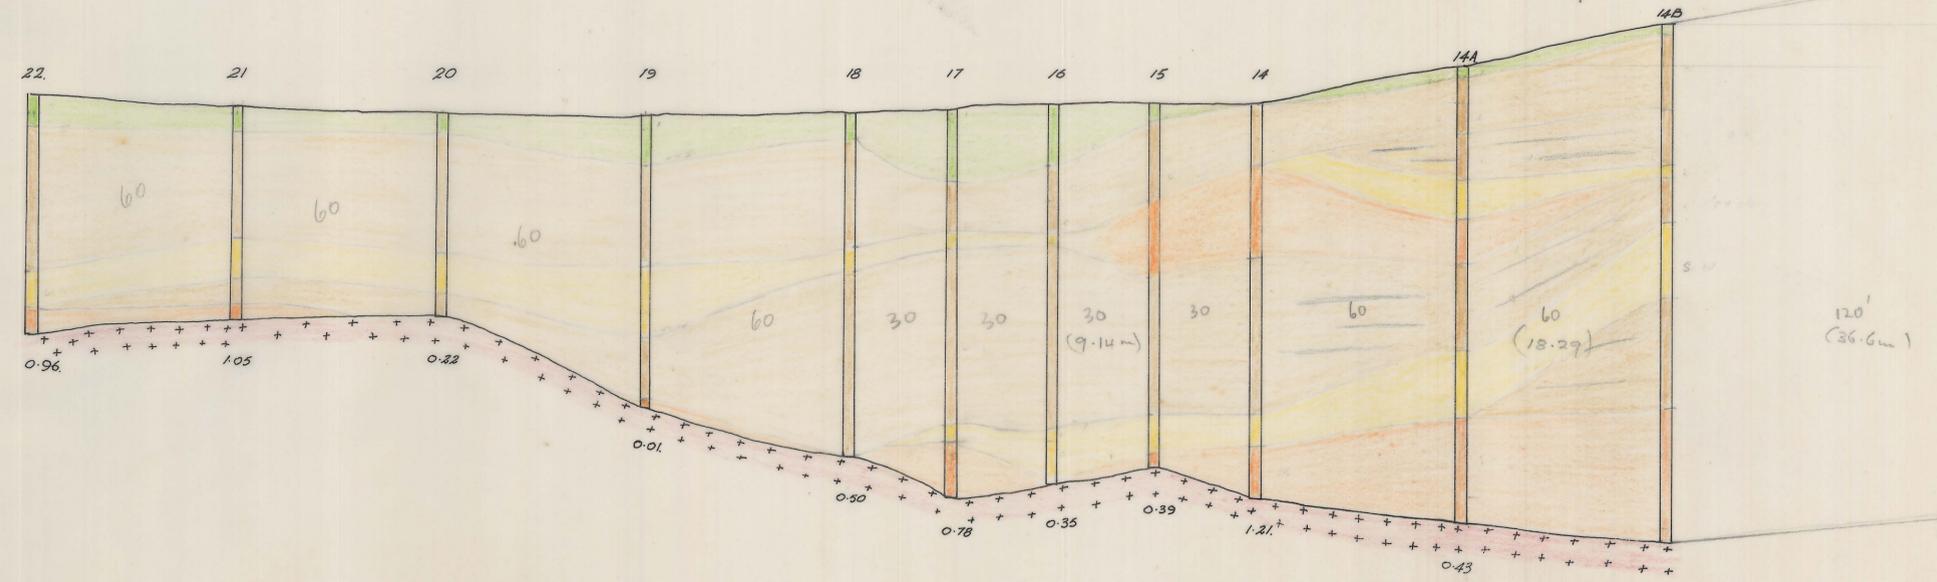

- TAILINGS + TOP SOIL
- DRIFT
- SAND WITH TRACES OF WASH
- DRIFT WITH BANDS OF CLAY
- HEAVY WASH
- GRANITE.

NOTE: hole values are expressed in oz/cubic yard cassiterite assumed to be 70% Sn.



0135-006

REVISIONS

B.M.I. Mining Pty Ltd.		Blue Metal Industries Ltd.	
"HASTIES" CROSS SECTIONS.		SCALE VERT. 20' to 1 inch HOR. 30' to 1 inch	SIZE DRAWING NUMBER
		DRAWN I.H. WILLIAMS.	B2 B.M.I. X8-24.
CHECKED J.C., 1975.	CHIEF DR.		
APPRD.	REV.		