


5 cm

TABLE OF ANALYSIS

SAMPLE NUMBER	DESCRIPTION	POSITION	Percentage			Silver per ton		
			LEAD	ZINC	COPPER	OZS	DWTS	GRS
1	Galena		32.2			8	17	0
2	Clean Blende			51.6				
3	Clean Galena		63.1			27	18	0
4	Tetrahedrite		0.2		16.27	13	1	8
5	Galena Concentrate	Main Shaft	54.2	9.1		7	3	10
6	Galena (Bulk Sample)	Main Shaft	21.6	8.1		2	12	6

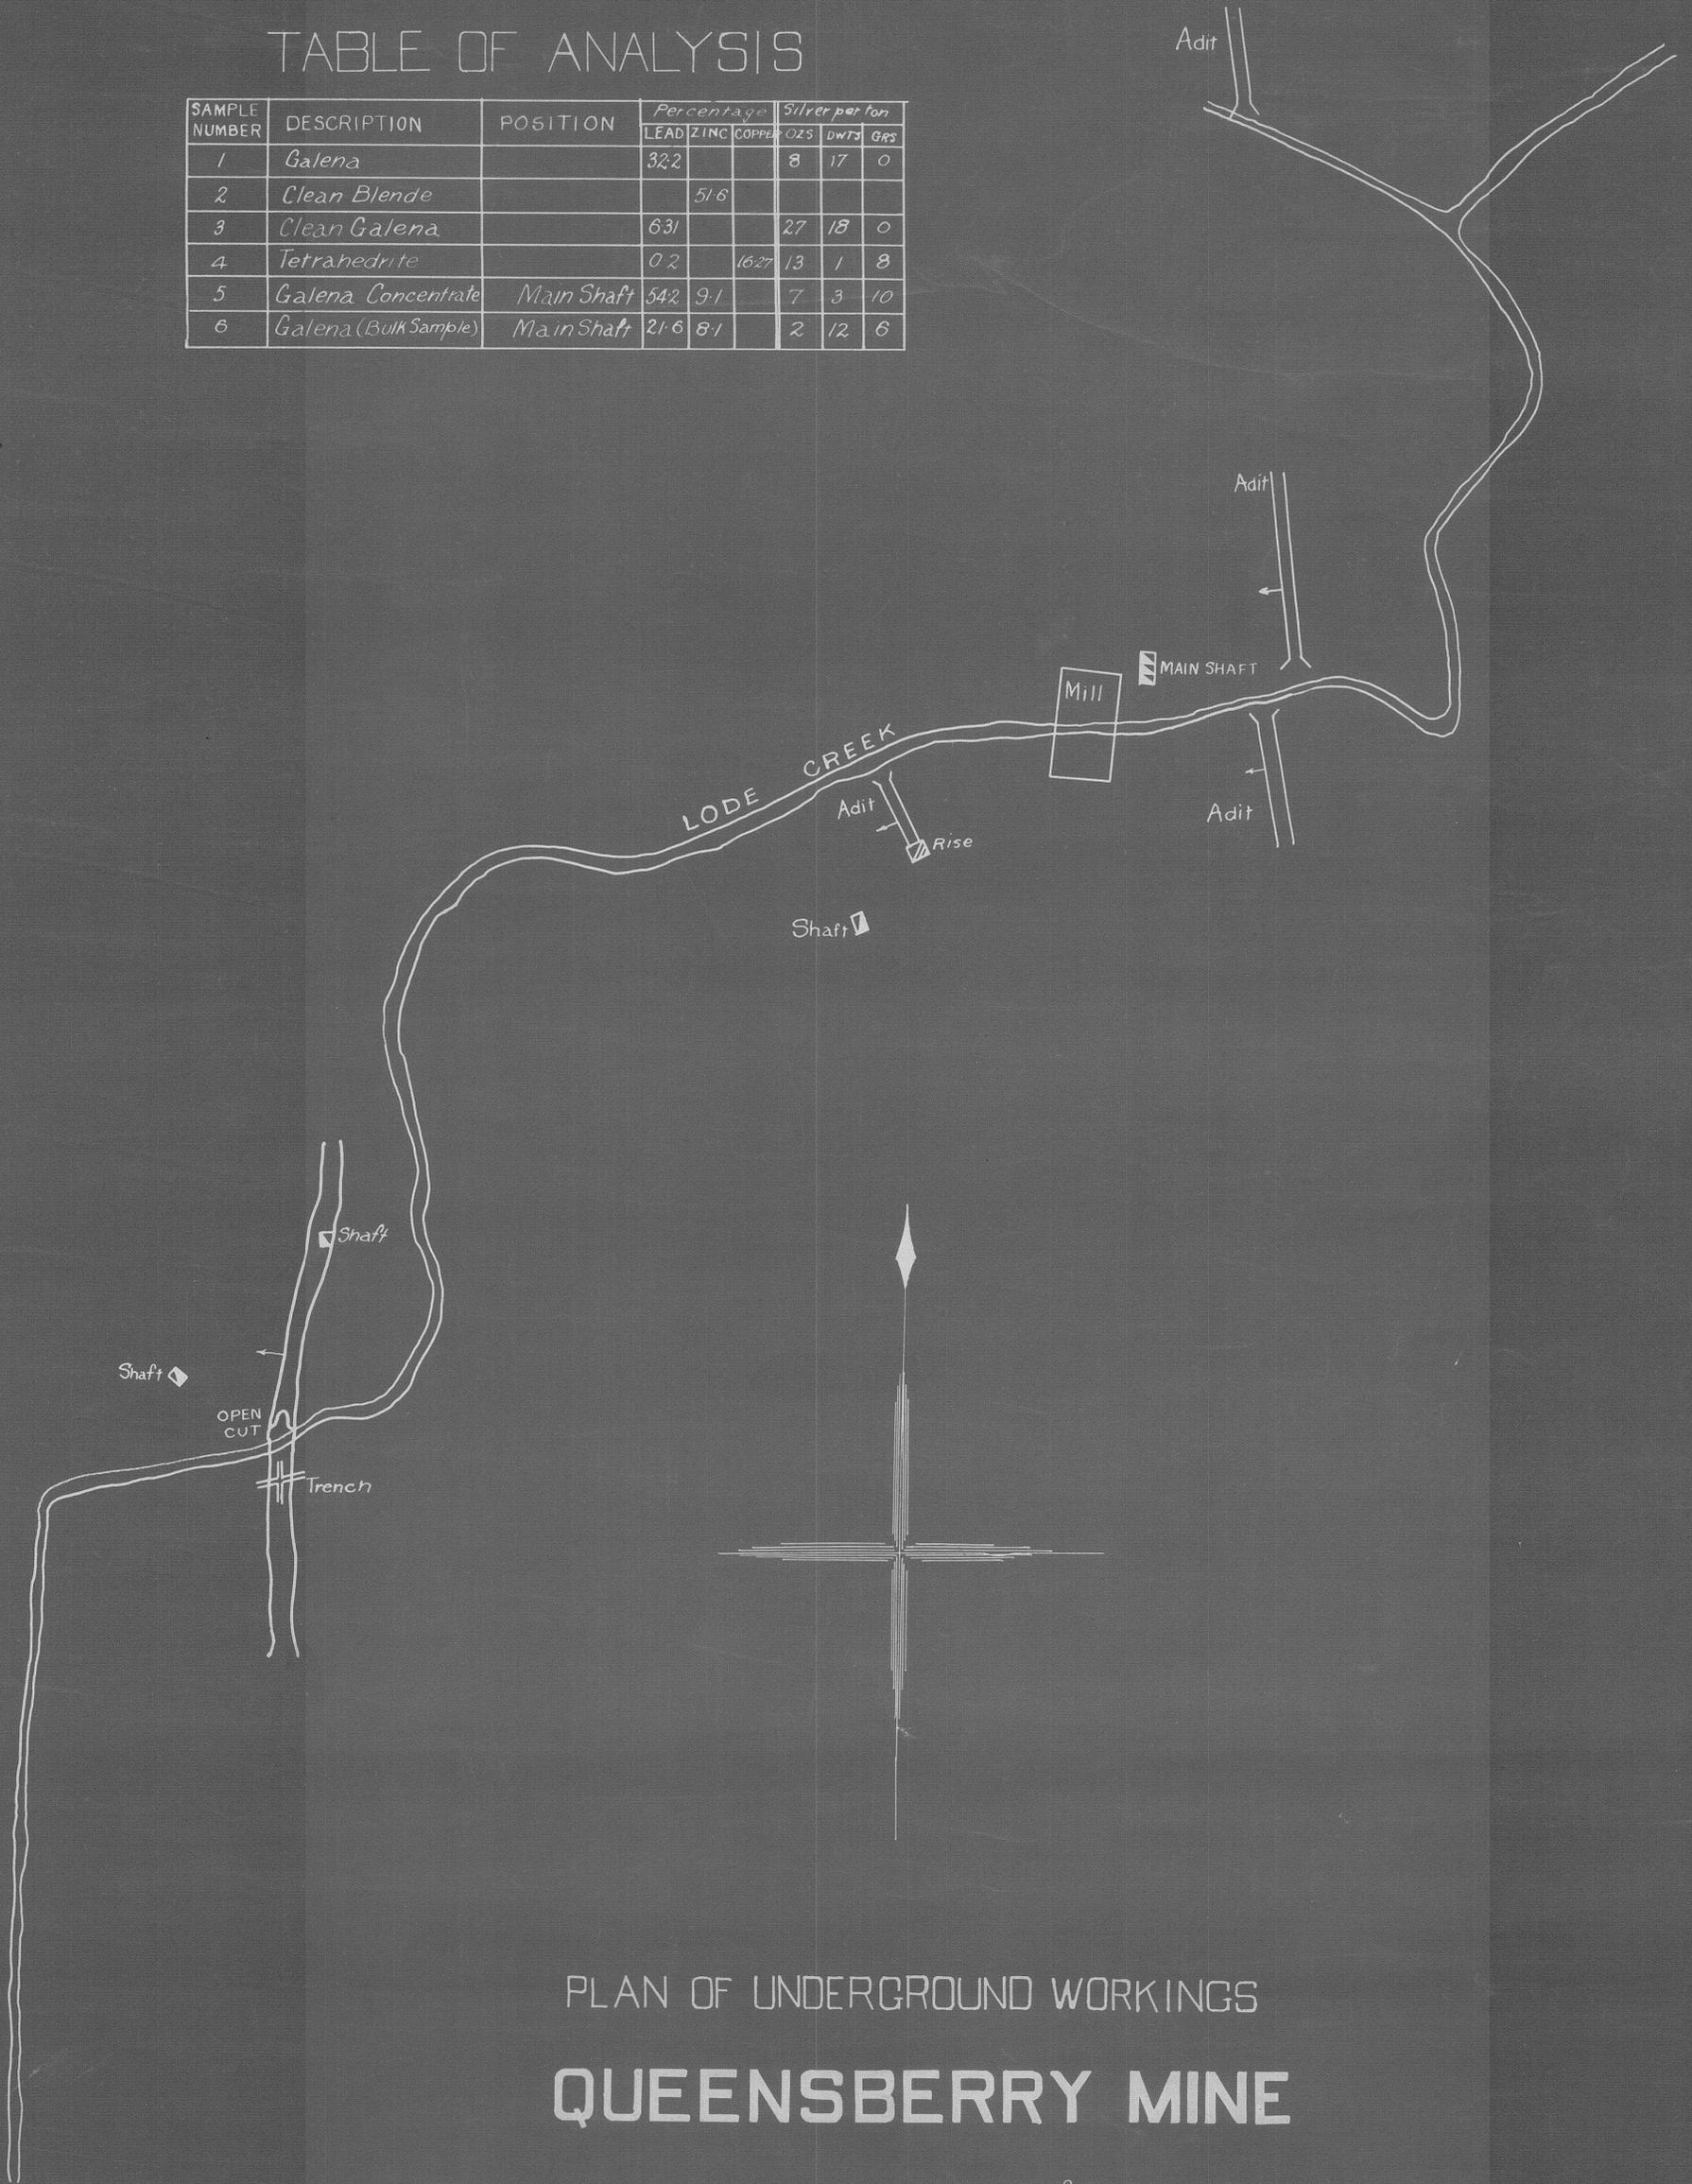

PLAN OF UNDERGROUND WORKINGS QUEENSBERRY MINE

Scale 1 in = 40 ft