


0016/0011

0157_031

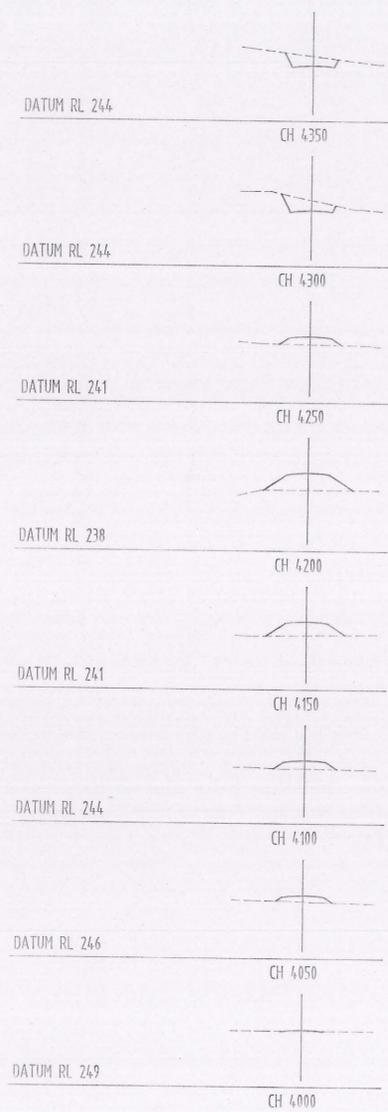

CROSS SECTIONS
 SCALES HPR 1:1000 VER 1:1000

| Rev. No. | Description | Date |
|----------|-------------|------|
| | | |
| | | |
| | | |

Thompson & Brett Pty. Ltd.
 Consulting Engineers
 7 Bayfield Street, Rosny Park, 7018
 Phone (002) 446633 Fax. (002) 446221

| | | | | | |
|----------|--------|---------|----------|----------|----------|
| Drawn | B.W. | Date | NOV. '94 | Scale | 1 : 1000 |
| Approved | | | | | |
| File | CMT 01 | Geocomp | 1169 | Director | |

Client & Project
 COPPER MINES OF TASMANIA PTY. LTD.
 MT LYELL MINE REDEVELOPMENT
 TAILINGS MANAGEMENT STAGE 1

Drawing Title
 STAGE 1 DAM ACCESS ROAD
 CROSS SECTIONS CH. 4000 TO CH. 4350
 Drawing No. 94 - 1169 - 11