



0016/0012

0157-032

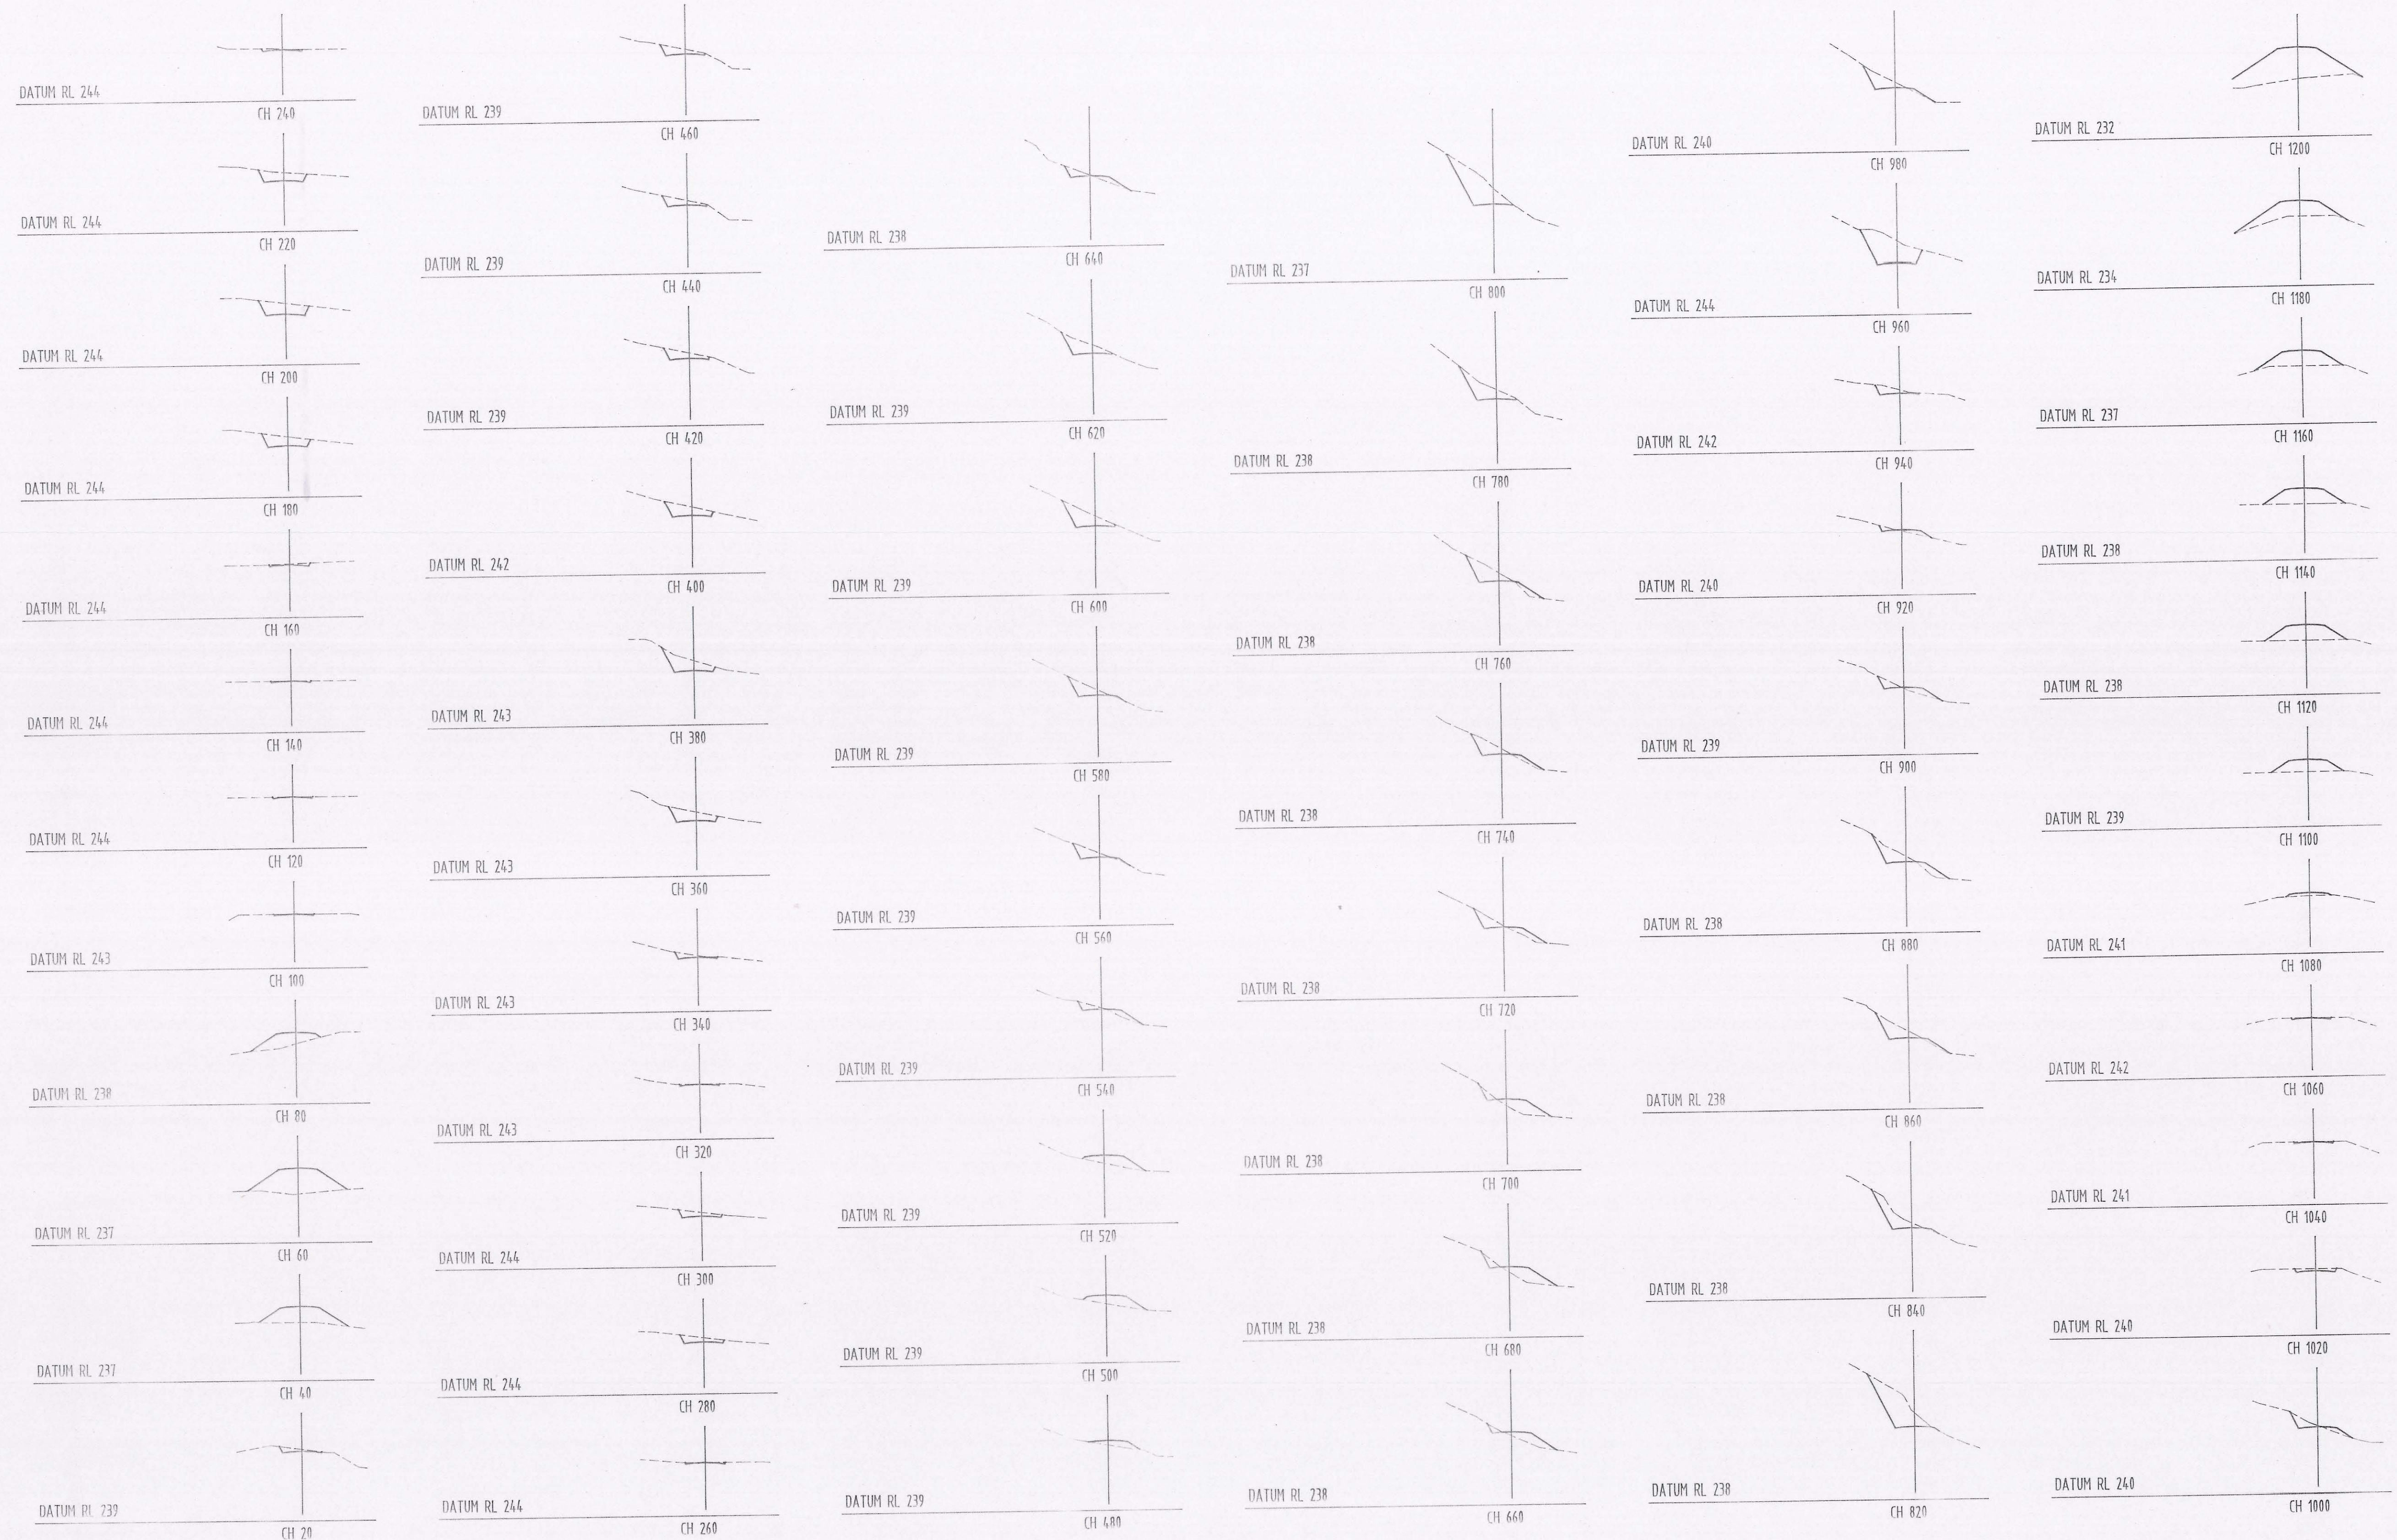

CROSS SECTIONS
Scales: HORIZ 1:1000 VERT 1:1000

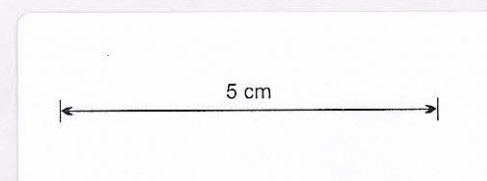

Rev. No.	Description	Date

Thompson & Brett Pty. Ltd.
Consulting Engineers
7 Bayfield Street, Rosny Park. 7018
Phone (002) 446633 Fax. (002) 446221

Drawn D.W.	Date NOV. '94	Scale 1:1000
Approved	Director	
File CMT 01	Geocomp 1169	

Client & Project
COPPER MINES OF TASMANIA PTY. LTD.
MT LYELL MINE REDEVELOPMENT
TAILINGS MANAGEMENT STAGE 1

Drawing Title
STAGE 1 DAM
CROSS SECTIONS CH. 20 TO CH. 1200
Drawing No. 94 - 1169 - 12