


0157-041

**LEGEND**

-  SILTSTONE
-  CALCAREOUS SILTSTONE
-  SANDSTONE
-  FAULT

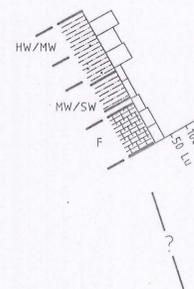

PROJECTED DRILL HOLES WITH PRESSURE TEST VALUES (LUGEONS), ROCK TYPE AND WEATHERING GRADE (SEE APPENDIX C)


NOTIONAL GEOLOGICAL BOUNDARY IN TRANSITION SEQUENCE

BEDDING TRACE

FAULT

DEPTH OF LEACHING

STANDING WATER TABLE

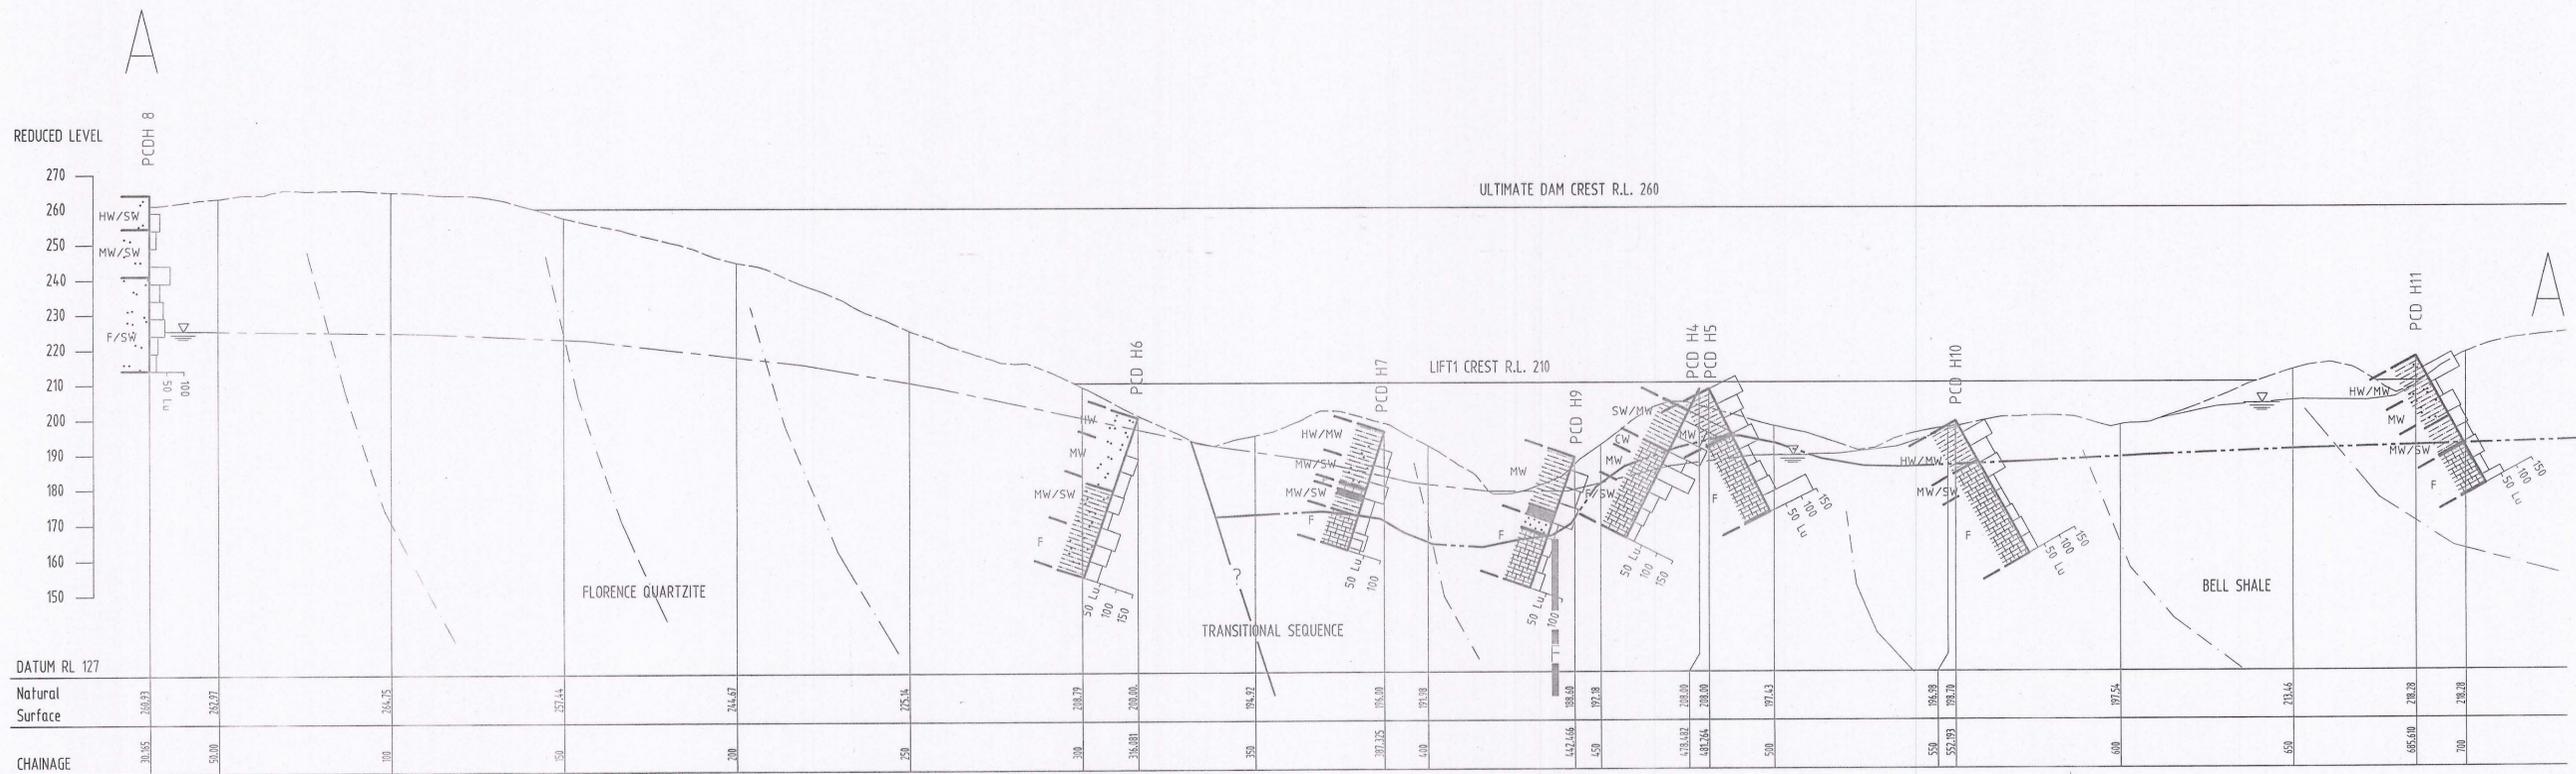

CROSS SECTION A - A'  
 SCALES HOR 1:1000 VER 1:1000



0	ISSUED FOR TENDER	8-8-95
Rev. No.	Description	Date

**Thompson & Brett Pty. Ltd.**  
 Consulting Engineers  
 7 Bayfield Street, Rosny Park. 7018  
 Phone (002) 446633 Fax. (002) 446221

Drawn	B.W.	Date	MAY '95	Scale	As Shown
Approved		Director			
File	DRT 04	Geocomp	1234		

Client & Project  
**COPPER MINES OF TASMANIA PTY. LTD.**  
 MT. LYELL MINE REDEVELOPMENT  
 TAILINGS MANAGEMENT STAGE 2

Drawing Title	GEOLOGICAL CROSS SECTION A - A'	
Drawing No.	95 - 1234 - 06	REV. 0