



0157-056

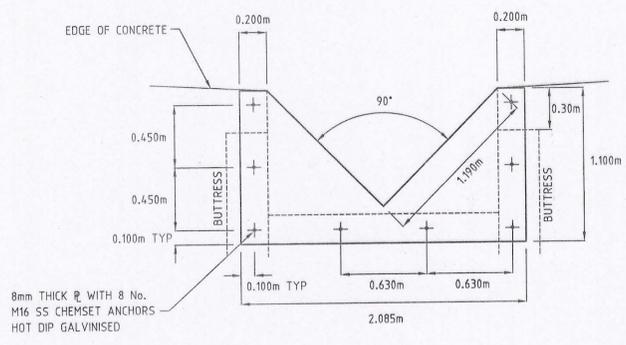


**WEIR PLATE DETAIL**  
SCALE 1:25

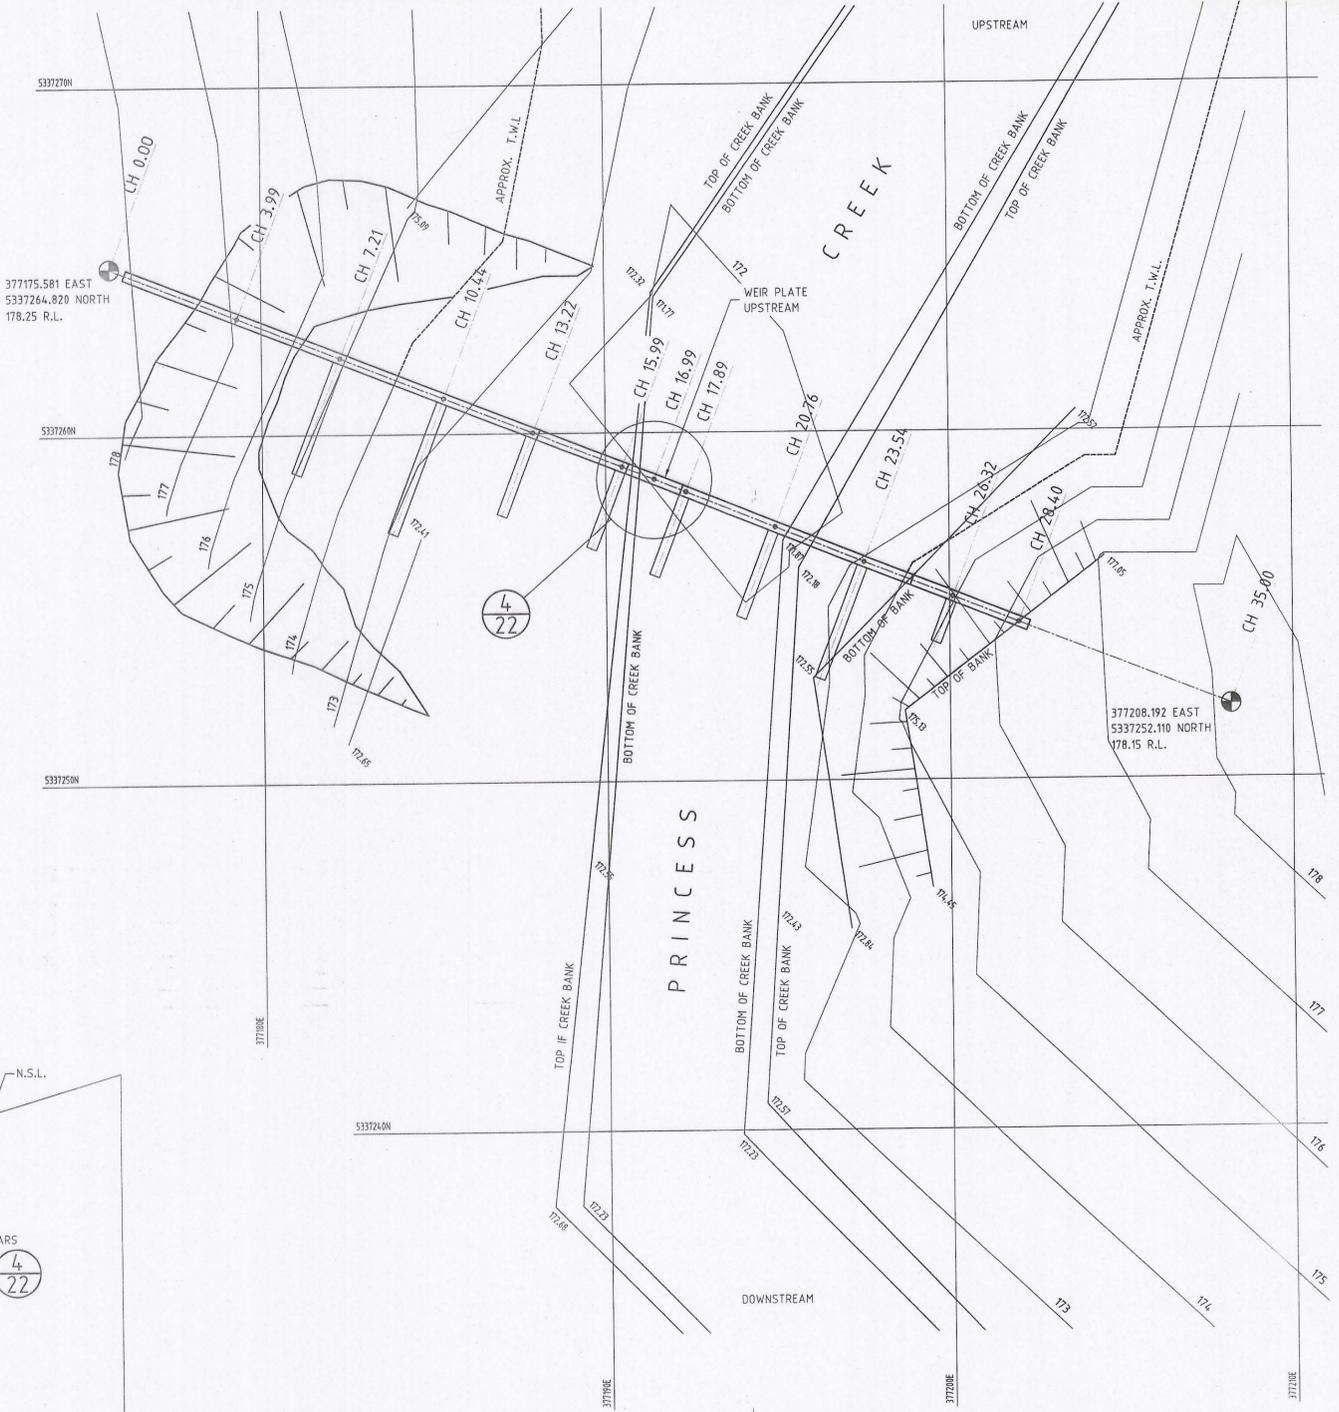


**PLAN**  
SCALE 1:100

**NOTE:** CONTRACTORS TO SUBMIT DETAILS OF CONSTRUCTION SEQUENCE AND DIVERSION FOR APPROVAL

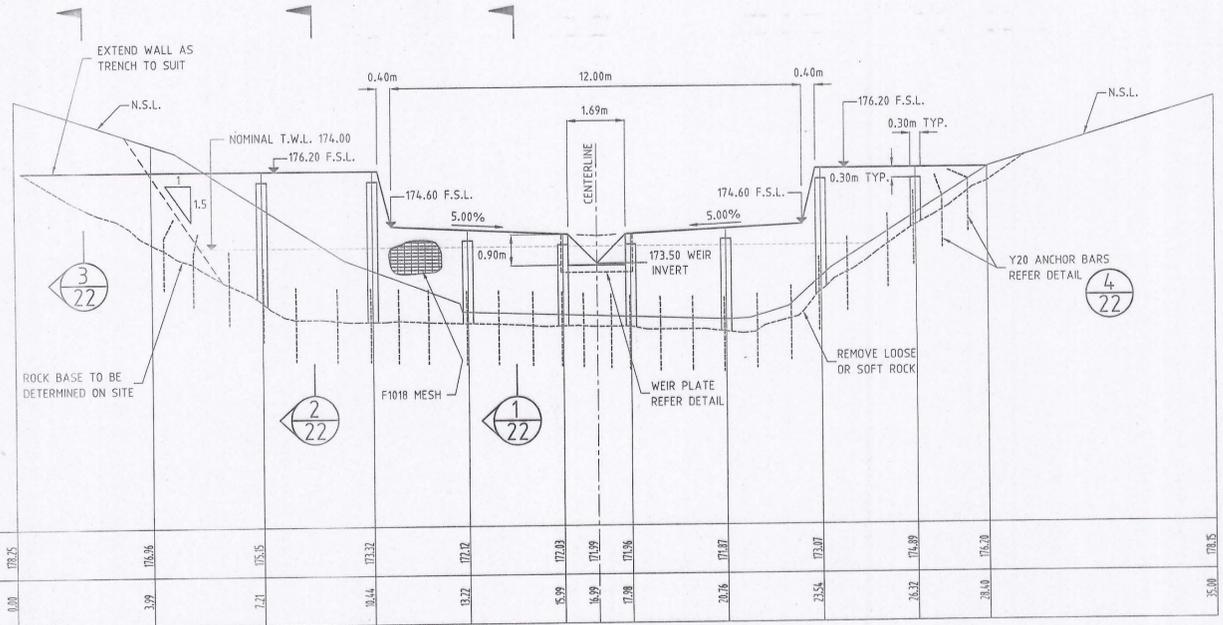

**LONGITUDINAL SECTION**  
SCALES HOR 1:100 VER 1:100

EXISTING SURFACE LEVEL	CHAINAGE
178.25	0.00

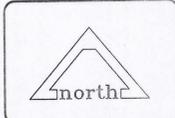

Rev. No.	Description	Date
0	ISSUED FOR TENDER	9-8-'95

**Thompson & Brett Pty. Ltd.**  
Consulting Engineers  
7 Bayfield Street, Rosny Park. 7018  
Phone (002) 446633 Fax. (002) 446221

Drawn	B.S.	Date	JULY 1995	Scale	AS SHOWN
Approved				Director	
File	CMT-04	Geocomp	1234		

Client & Project  
**COPPER MINES OF TASMANIA PTY LTD.**  
MT. LYELL MINE REDEVELOPMENT  
TAILINGS MANAGEMENT STAGE 2

Drawing Title  
**PRINCESS CK. SILT TRAP**  
PLAN, LONGITUDINAL SECTION AND DETAIL  
Drawing No. 95-1234-21 REV. 0