




TYPICAL GABION SILT TRAP ELEVATION

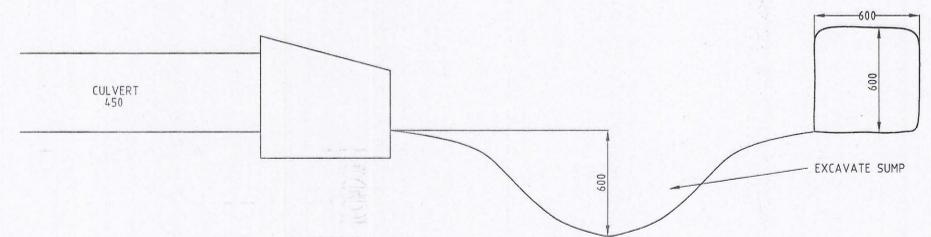

TYPICAL PEAT SILT TRAP ELEVATION

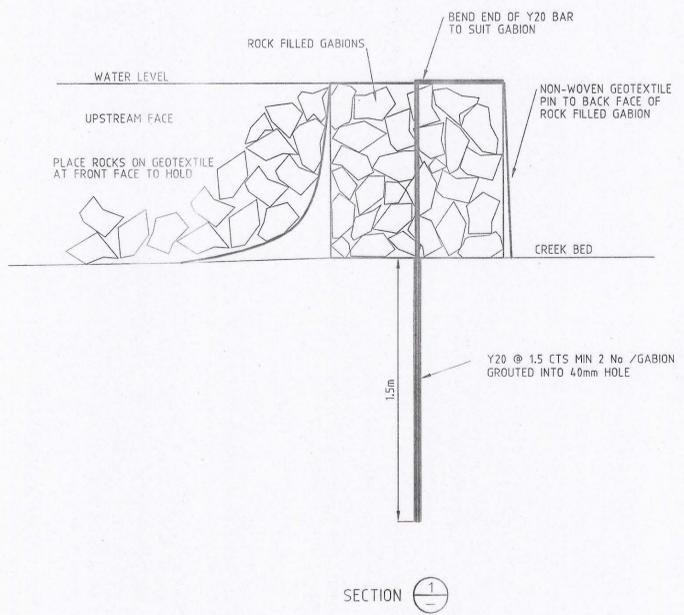

SECTION 1

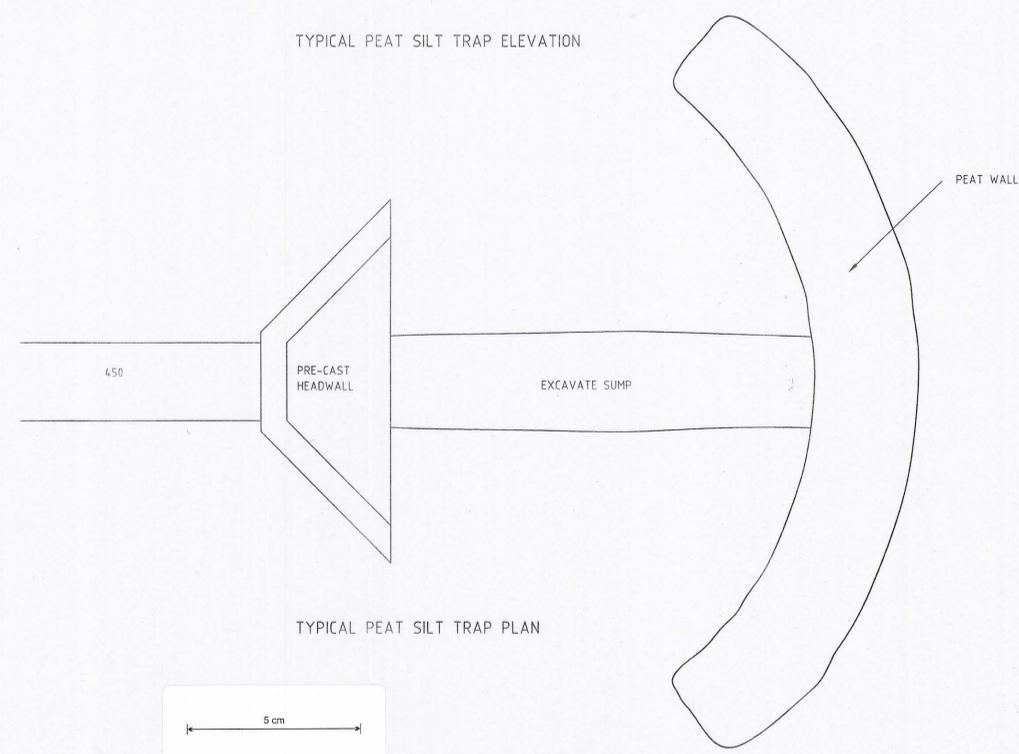

TYPICAL PEAT SILT TRAP PLAN

Rev. No.	Description	Date
1	REVISION	15-8-95
0	ISSUED FOR TENDER	8-8-95

Thompson & Brett Pty. Ltd.
 Consulting Engineers
 7 Bayfield Street, Rosny Park. 7018
 Phone (002) 446633 Fax. (002) 446221

Drawn	M.H.	Date	AUG. 1995	Scale	1:20
Approved				Director	
File	CMT-04	Geocomp			

Client & Project
COPPERMINES OF TASMANIA PTY. LTD.
 MT LYELL MINE REDEVELOPMENT
 TAILINGS MANAGEMENT STAGE 2

Drawing Title	PRINCESS CK. TAILINGS DAM LIFT 1a SILT TRAP DETAILS	
Drawing No.	95-1234-23	REV 1