
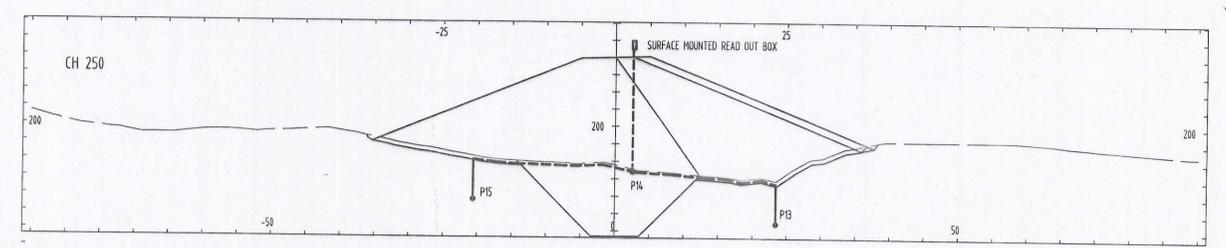
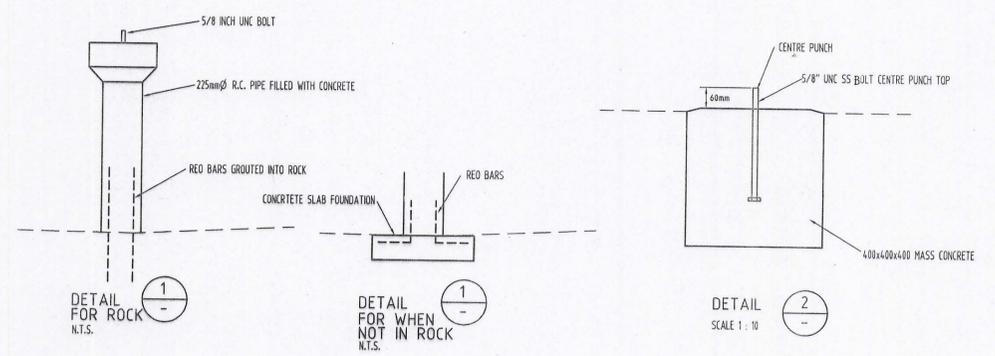


⊕ - DENOTES SURVEY TARGET
 P2 - DENOTES PNEUMATIC PIEZOMETER

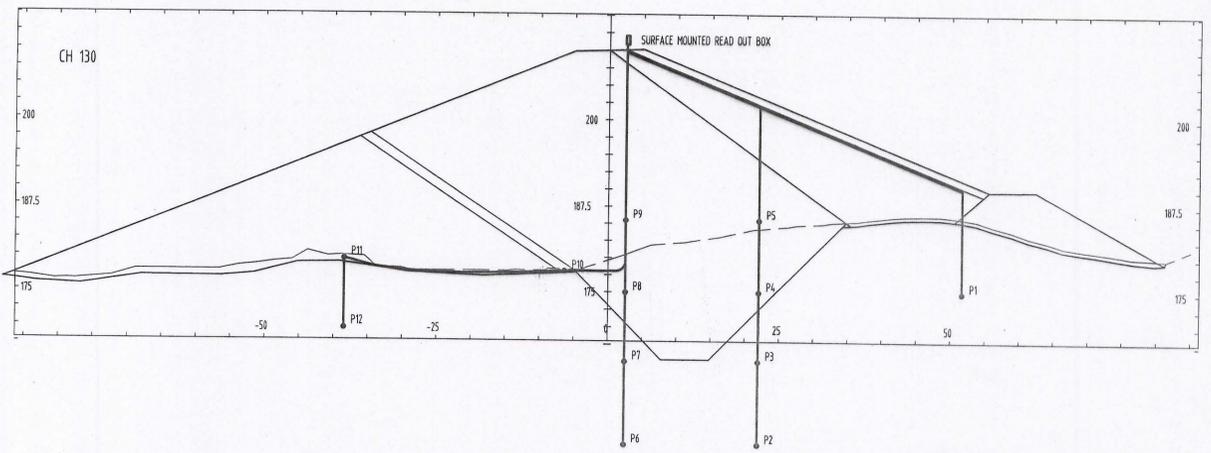

0	ISSUED FOR TENDER
Rev. No.	Description
9-8-'95	Date

Thompson & Brett Pty. Ltd.
 Consulting Engineers
 7 Bayfield Street, Rosny Park. 7018
 Phone (002) 446633 Fax. (002) 446221

Drawn	B.W.	Date	JULY '95	Scale	1:1000 1:500
Approved					
File	CMT 04	Geocomp	1234	Director	

Client & Project
 COPPER MINES OF TASMANIA PTY. LTD.
 MT. LYELL MINE REDEVELOPMENT
 TAILINGS MANAGEMENT STAGE 2

Drawing Title
 PRINCESS CK. TAILINGS DAM LIFT 1a
 INSTRUMENTATION DETAILS
 Drawing No. 95 - 1234 - 24 REV. 0