




1
01

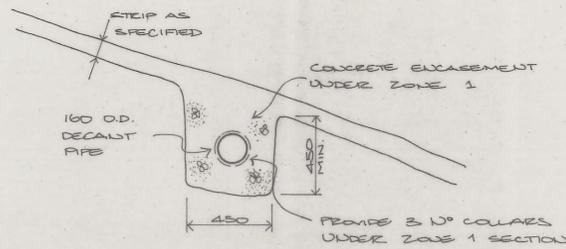


2
01

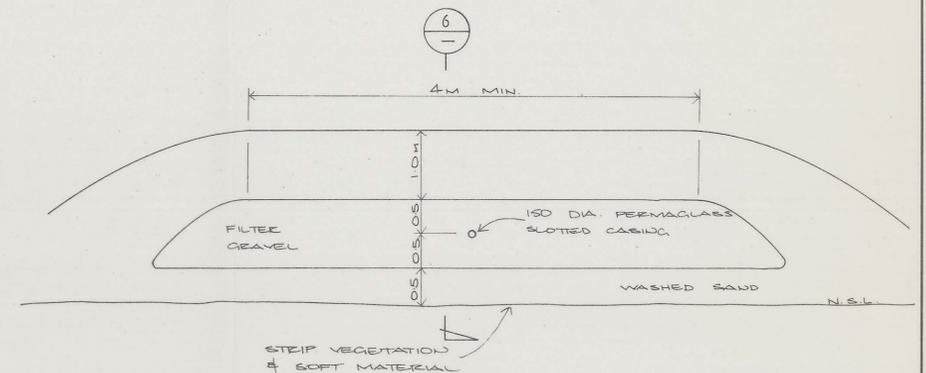


3
01

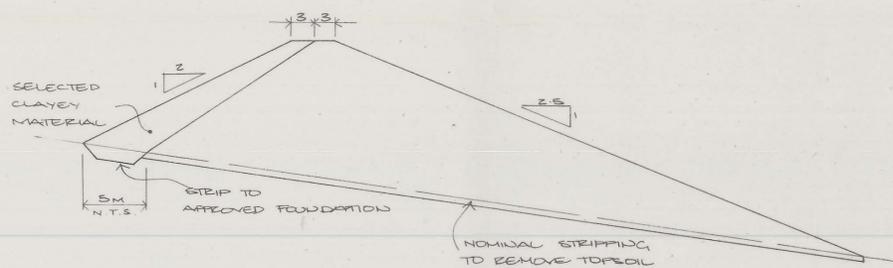


4
01

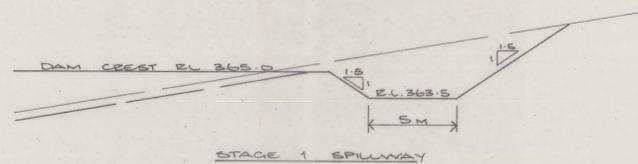

5
01

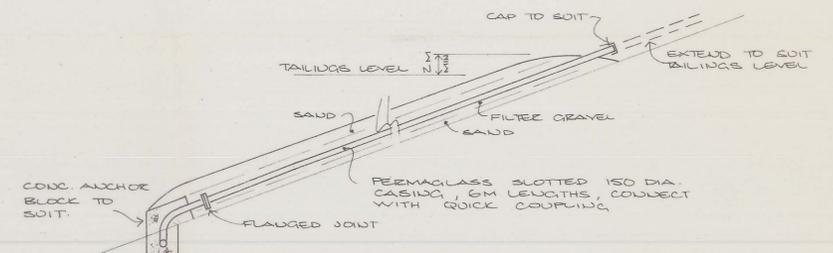

6
01

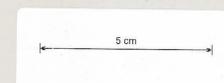

File Ref. 526/5/3
Doc. Ref. 2612

THOMPSON & BRETT PTY LTD
CONSULTING ENGINEERS
7 BAYFIELD STREET, ROSNY PARK
PHONE: (002) 446633 FAX: (002) 446221

Title
CORNWALL COAL COMPANY NL
TAILINGS STORAGE EXTENSION
PROPOSED DAM 4
DETAILS

Drawn C.F.	Date 01-1991	Scale N.T.S.
Approved <i>[Signature]</i>	Dr. No. 91-510-03	

CORNC - 05

0187_061

0014/0003