

KING RIVER P. AND G. M. ASSOC."


1. GROUND AND SECTIONAL PLAN OF THE COURSE

OF REEF AND WORKINGS UNDERLAY

Scale 25 feet to 1 Inch.

This is a copy of a drawing lent to me
by Mr. J. L. Ford, manager of the King
River Coy., on June 27th 1894.
Ch. Montgomery
Inspector of Mines
28/3/95

191-01

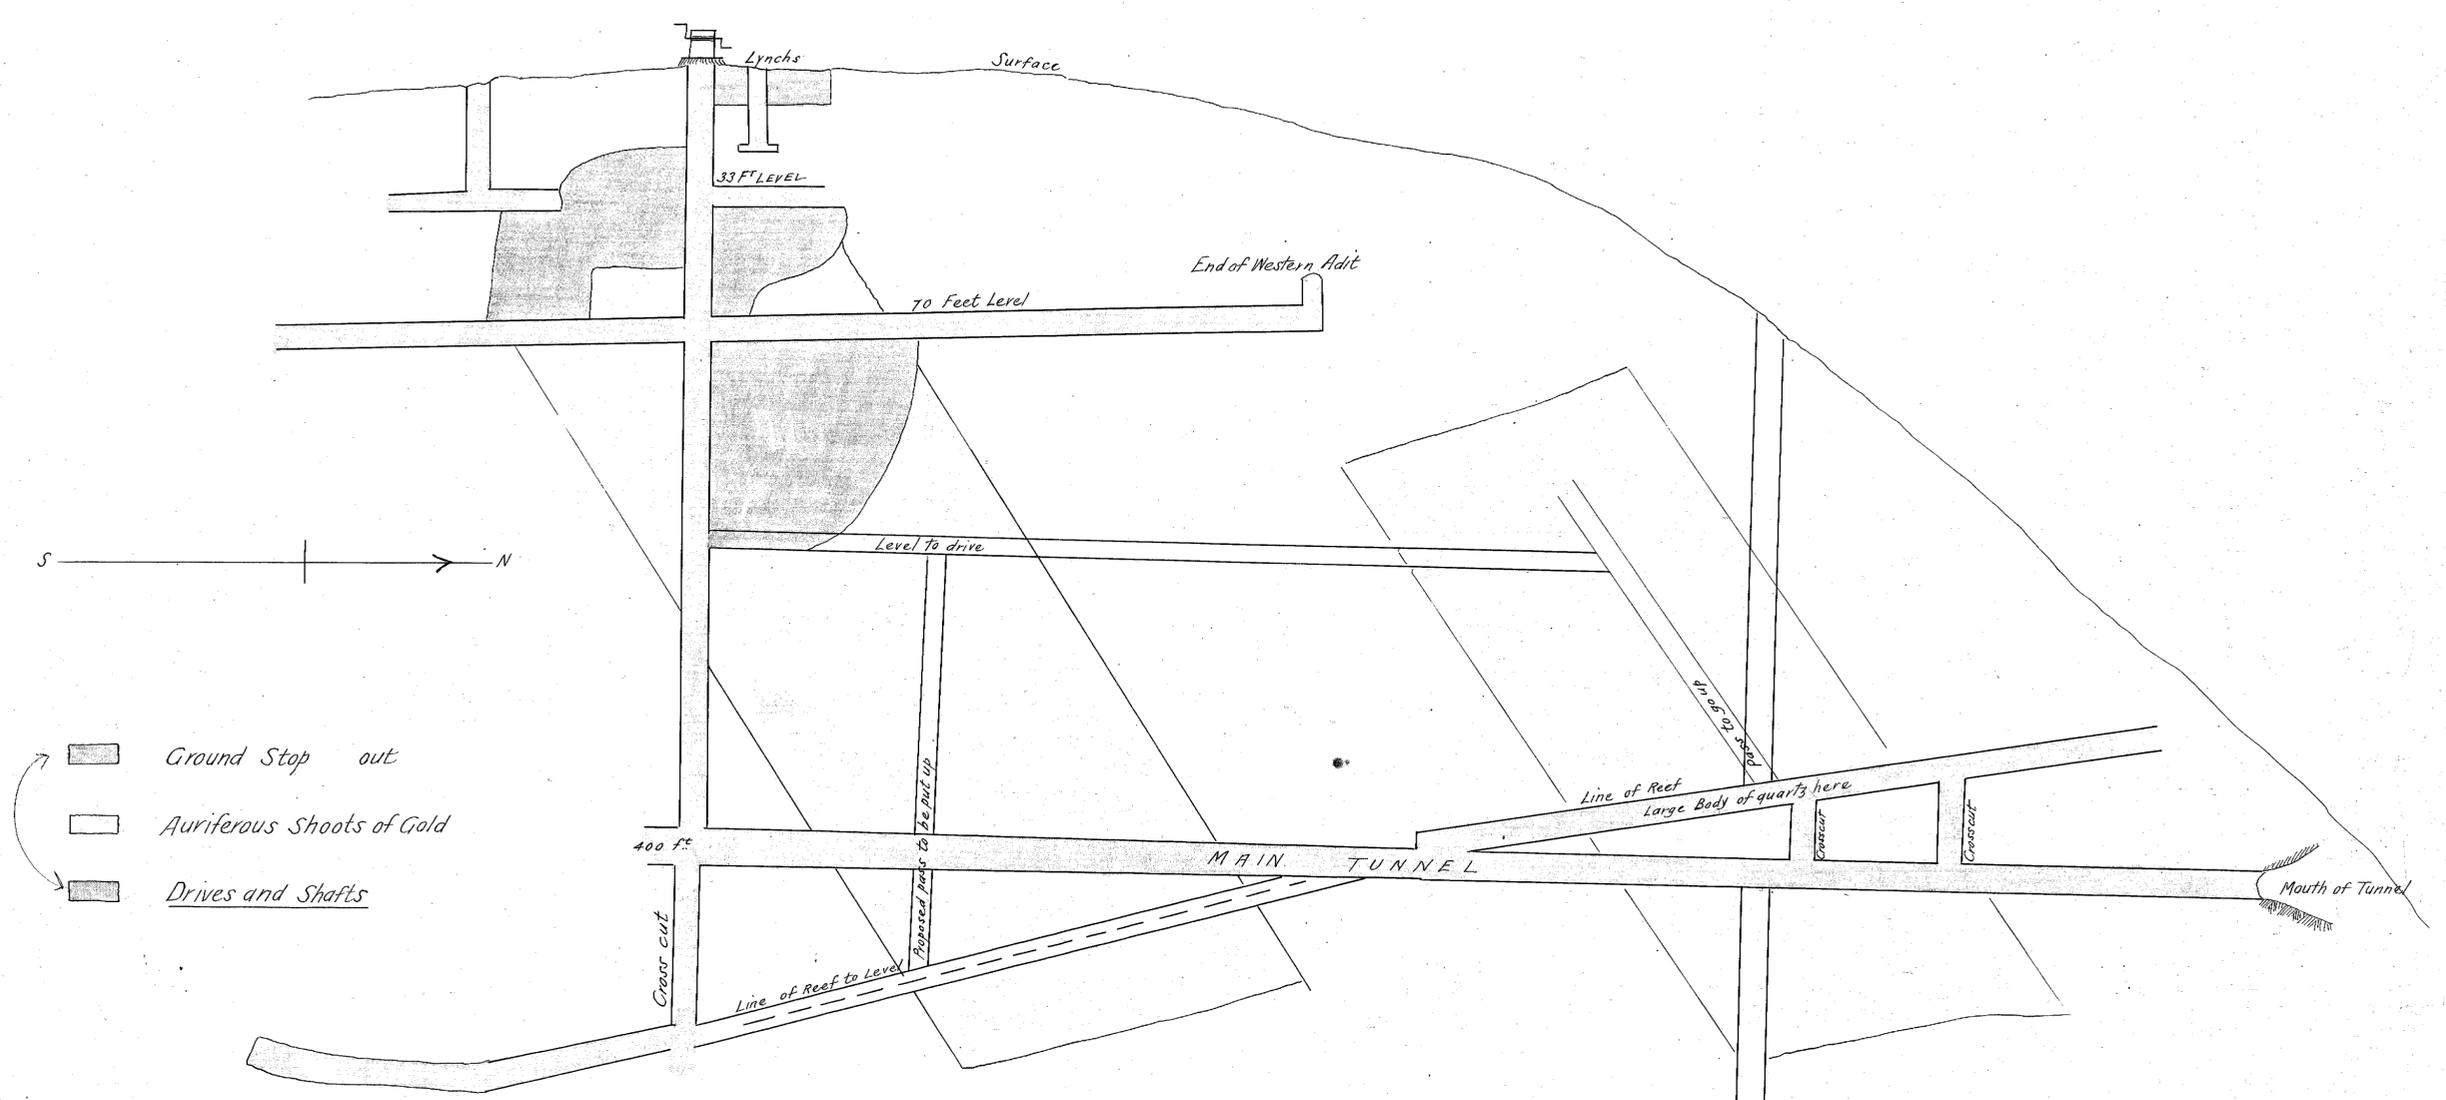

191-01

