


5 cm


MORNING STAR DAM

CASCADE RIVER

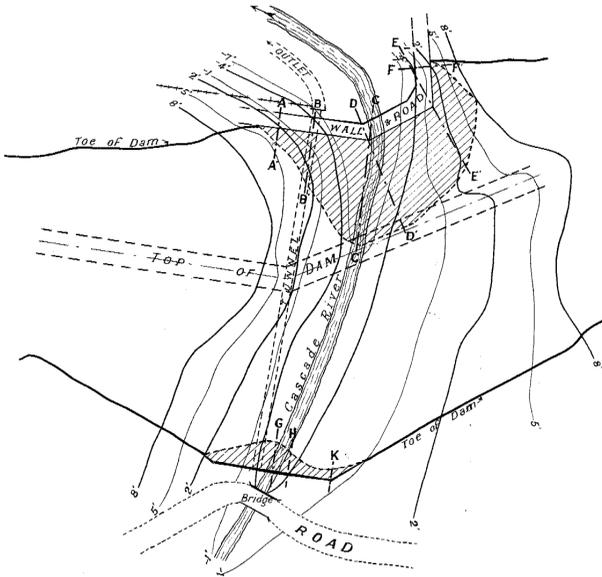


Plan


Scale of feet
40 20 0 50 100 150 200

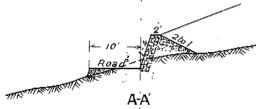

A-A

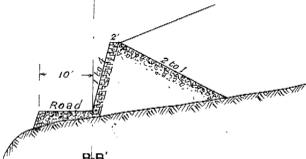


B-B

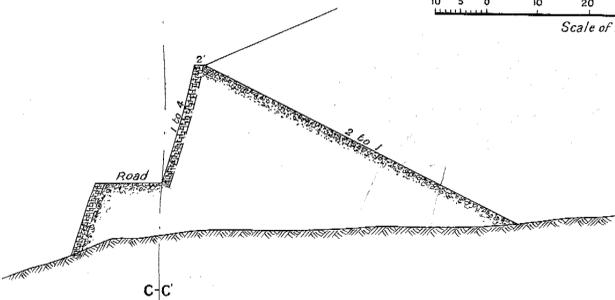


C-C

CROSS SECTIONS OF
RETAINING WALLS


Scale of feet
10 5 0 10 20 30 40 50

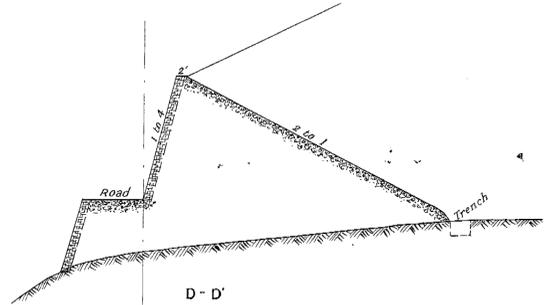


D-D'

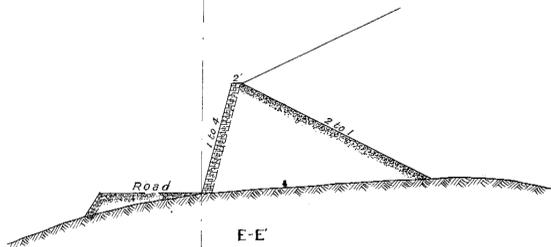


E-E'

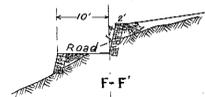

F-F'

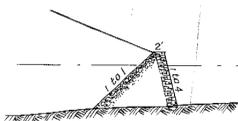

G

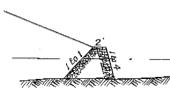

H



K