


21b-10c

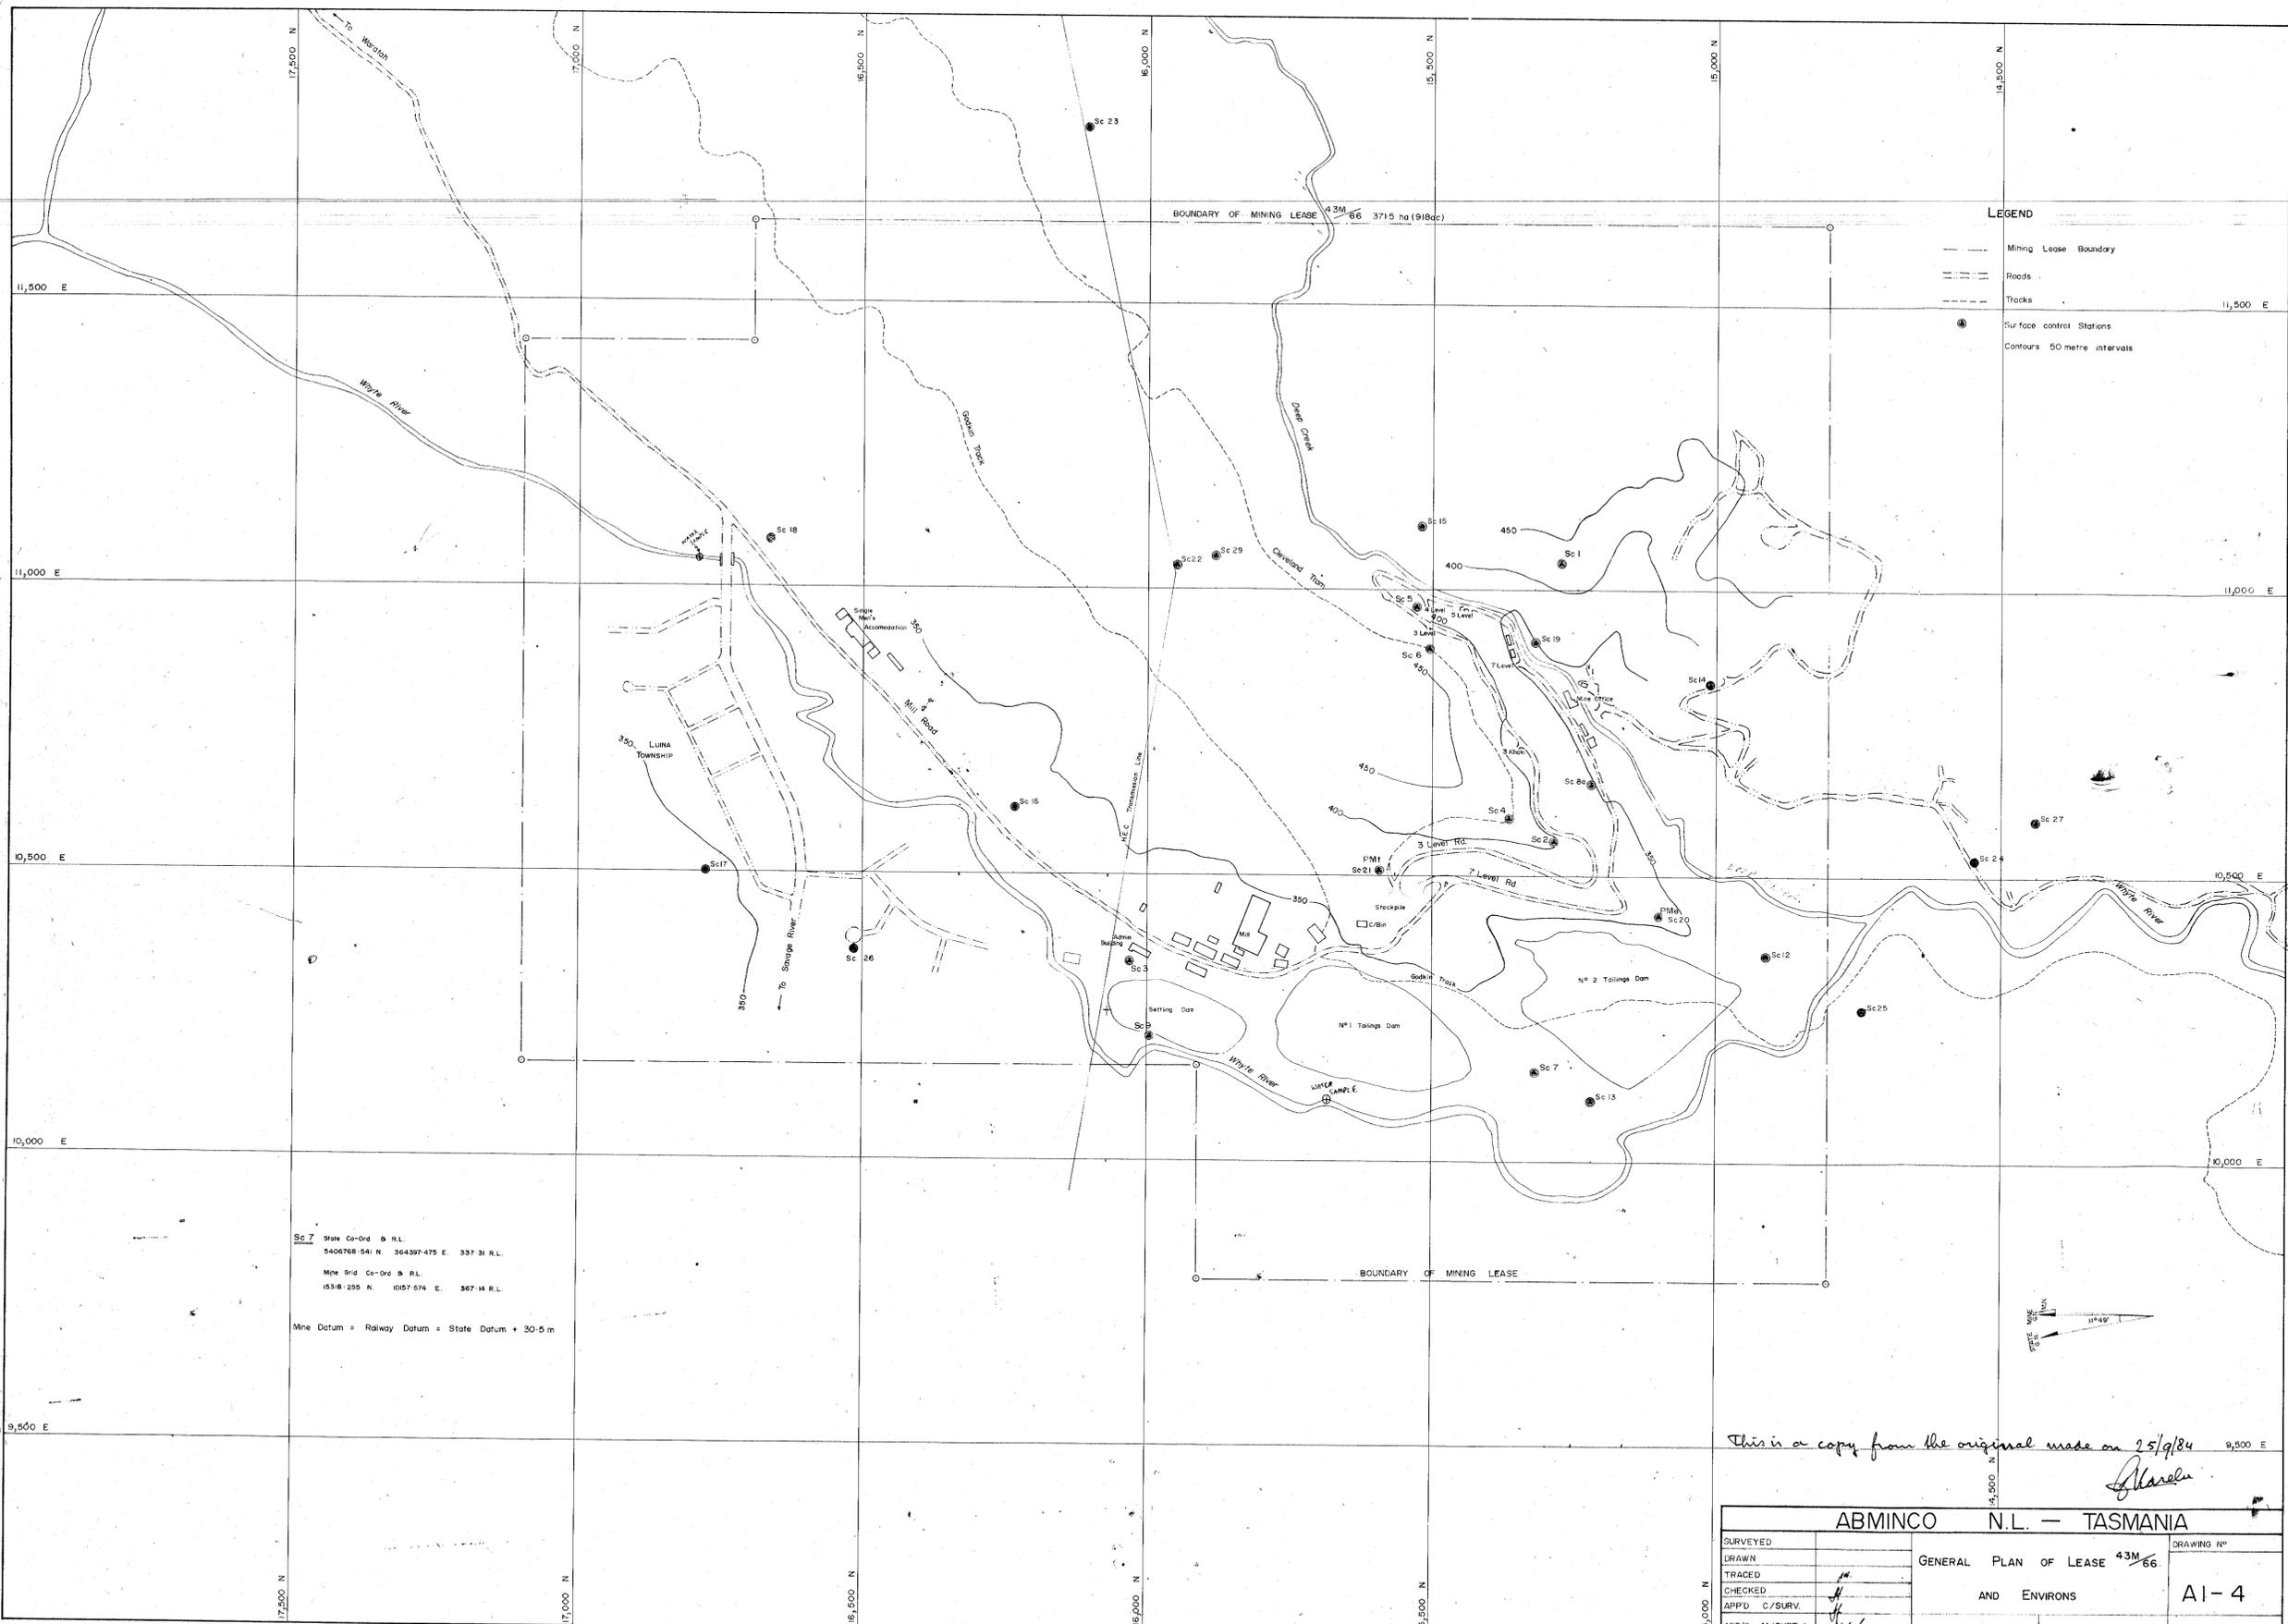

LEGEND

- Mining Lease Boundary
- Roads
- Tracks
- Surface control Stations
- Contours 50 metre intervals

Sc 7 State Co-Ord & R.L.
 5406768.541 N 364397.475 E 337.31 R.L.
 Mine Grid Co-Ord & R.L.
 15318.255 N 10157.574 E 367.14 R.L.
 Mine Datum = Railway Datum = State Datum + 30.5 m

This is a copy from the original made on 25/9/84
Shaw

ABMINCO N.L. — TASMANIA		DRAWING N°
SURVEYED	GENERAL PLAN OF LEASE 43M 66	A1-4
DRAWN	AND ENVIRONS	
TRACED	Scale 1:5000	
CHECKED	Date DECEMBER 1980	
APP'D C/SURV.		Sheet
APP'D M/SUPT.		

