


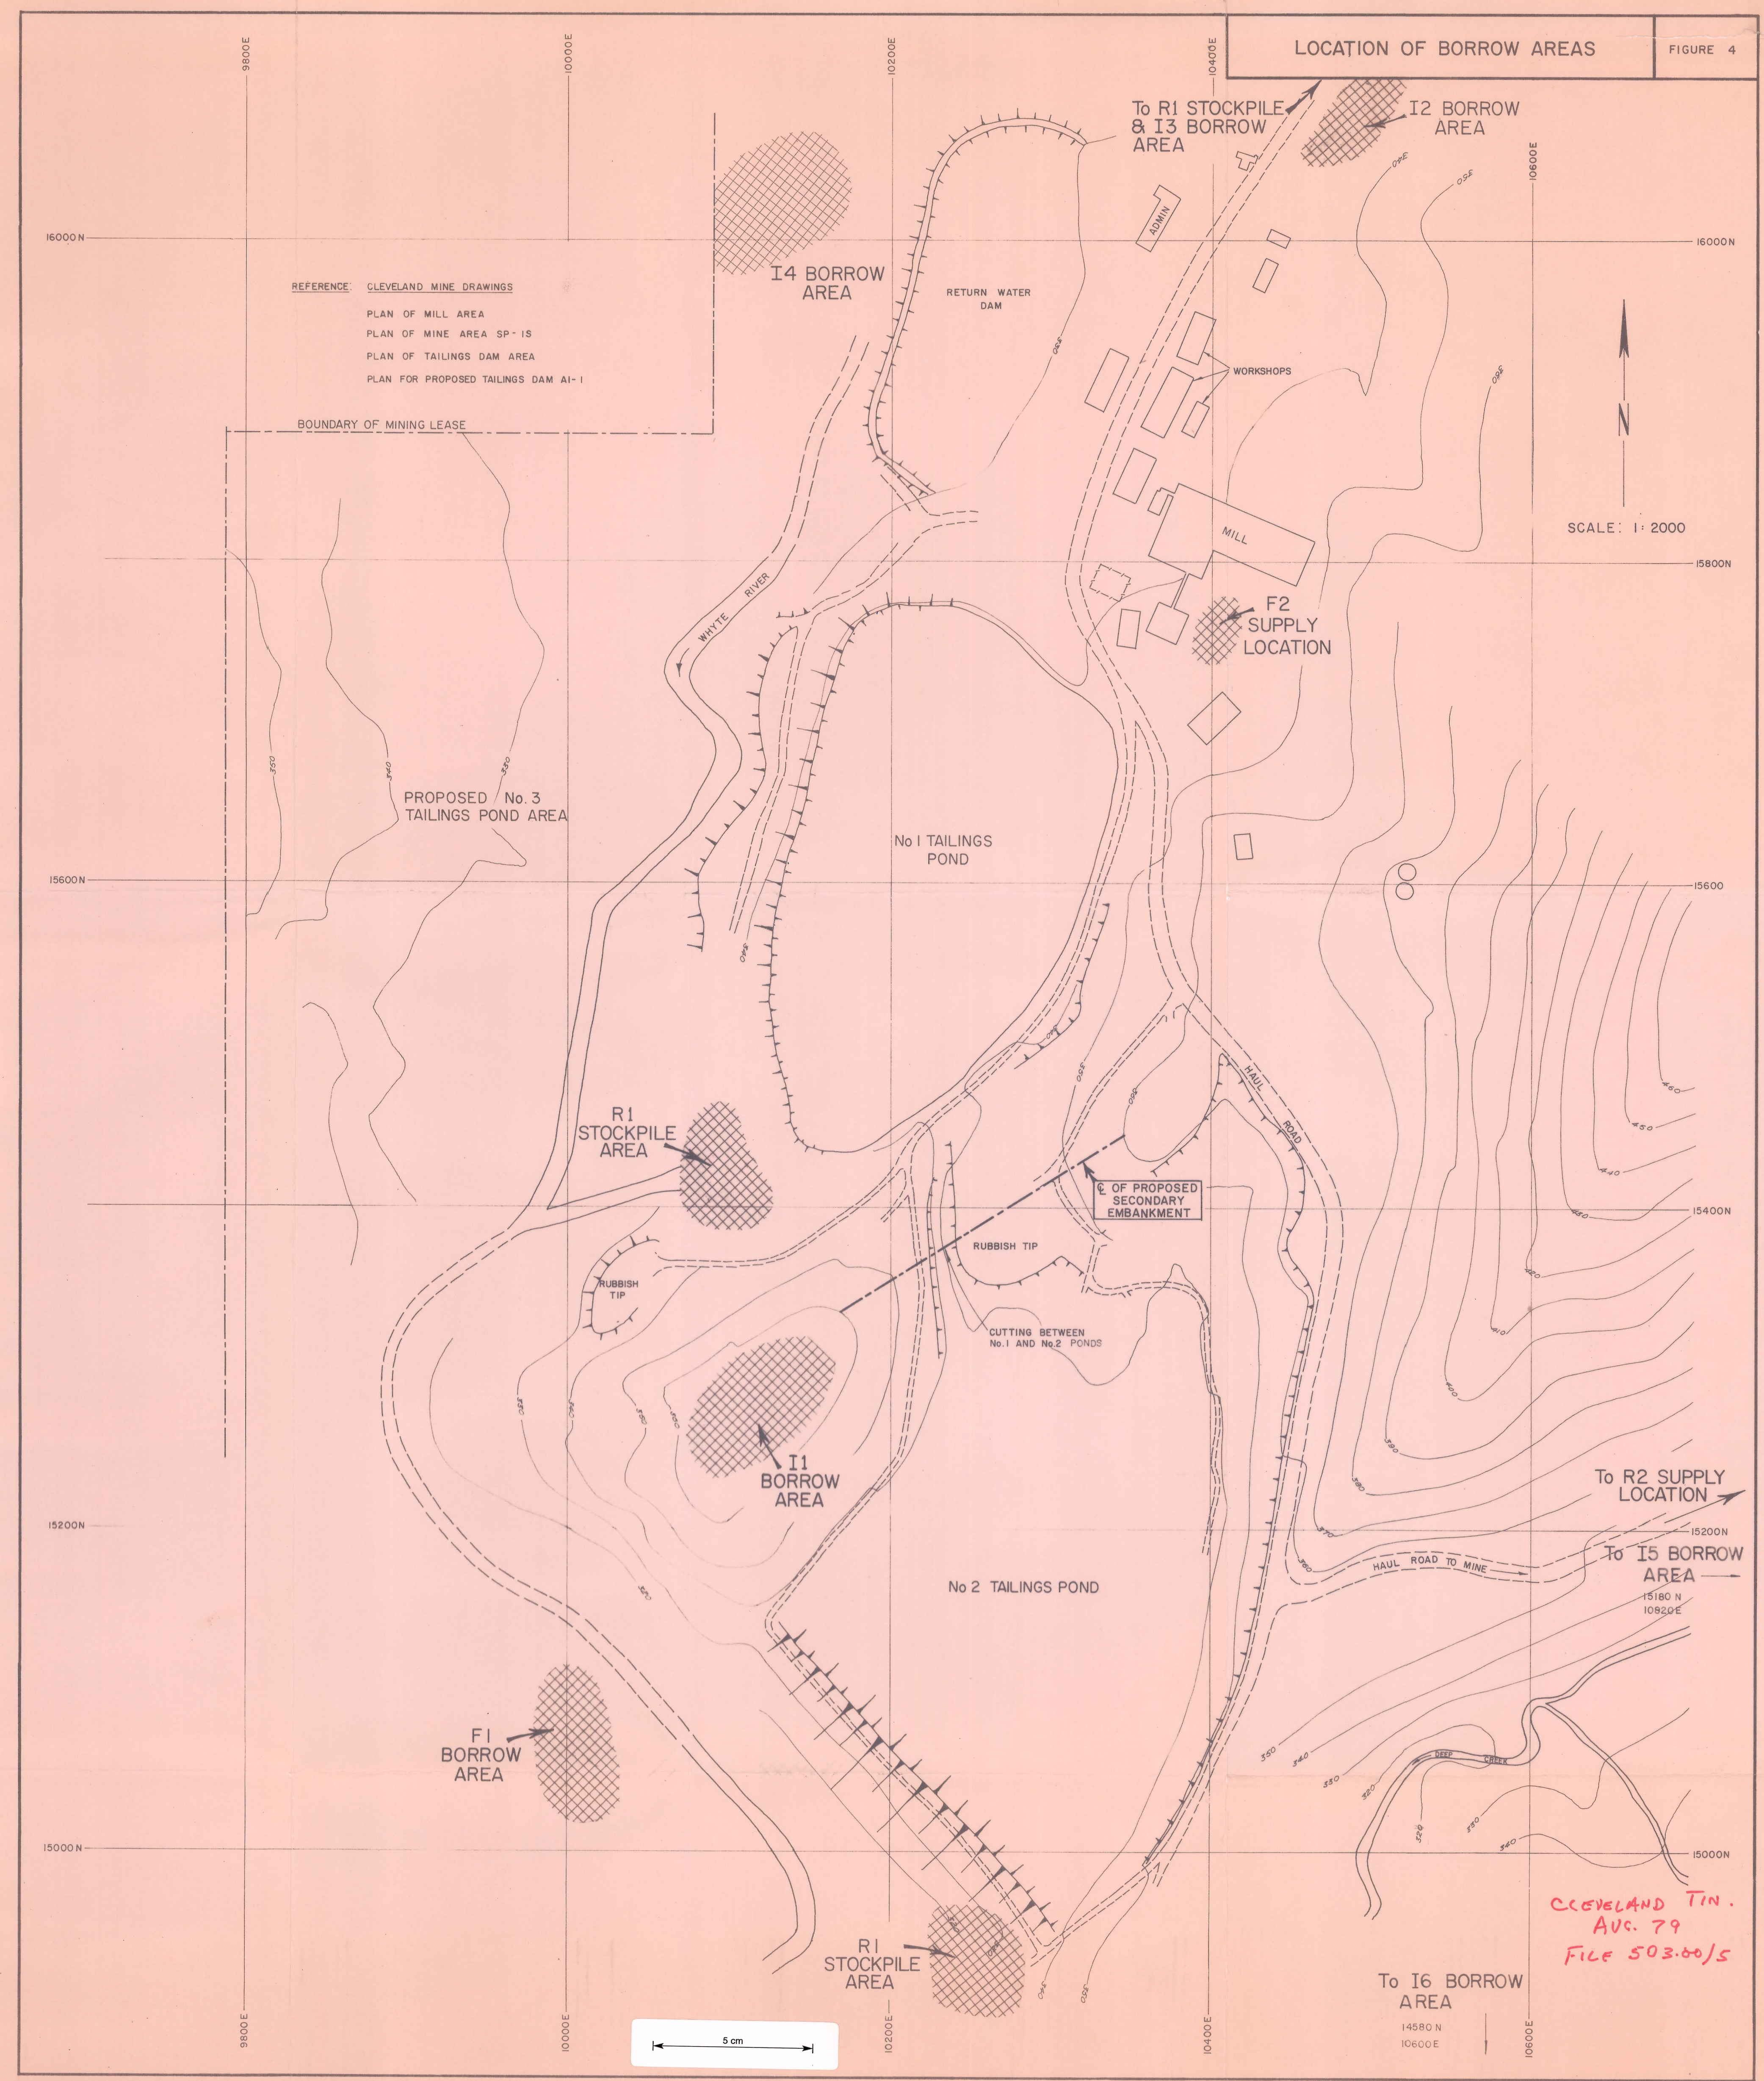

REFERENCE: CLEVELAND MINE DRAWINGS
PLAN OF MILL AREA
PLAN OF MINE AREA SP-15
PLAN OF TAILINGS DAM AREA
PLAN FOR PROPOSED TAILINGS DAM A1-1

LOCATION OF BORROW AREAS

FIGURE 4

SCALE: 1:2000

5 cm

CLEVELAND TIN.
AUG. 79
FILE 503.60/5