


NOTE. CAST CONCRETE TEE AND HOLD DOWN BOLTS IN PLACE WHEN BASE IS POURED


LOCATE TOWER AT NEAREST PIPE INTERVAL TO POSITION SHOWN ON DVG NO.

USE SOCKETED CONCRETE SEWAGE PIPE 12 INCH DIA. RUBBER SEAL RINGS MUST BE USED

AT LAST TOWER USE BEND IN PLACE OF TEE.

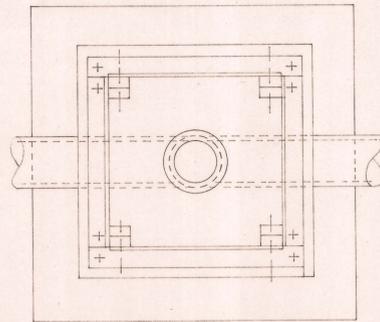

ITEM	DESCRIPTION	LENGTH	MATL	RECD
ABERFOYLE MANAGEMENT PTY. LTD. 505 ST. KILDA ROAD, MELBOURNE, 3004				
CLEVELAND TIN N.L. L.V. 1000 A No. 2 TAILING AREA & DAM DECANT TOWER DETAIL				
DRAWN	ENR.	DRAWING No.		DWG. SIZE
CHECKED				
APPROVED				
DATE	11/8/70			
SCALE	1" = 1'-0"			
ISSUE				
				B
				MC-020-W
				A

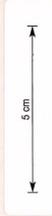

ISSUE	DATE	INIT	CHANGE RECORD