


0216_283

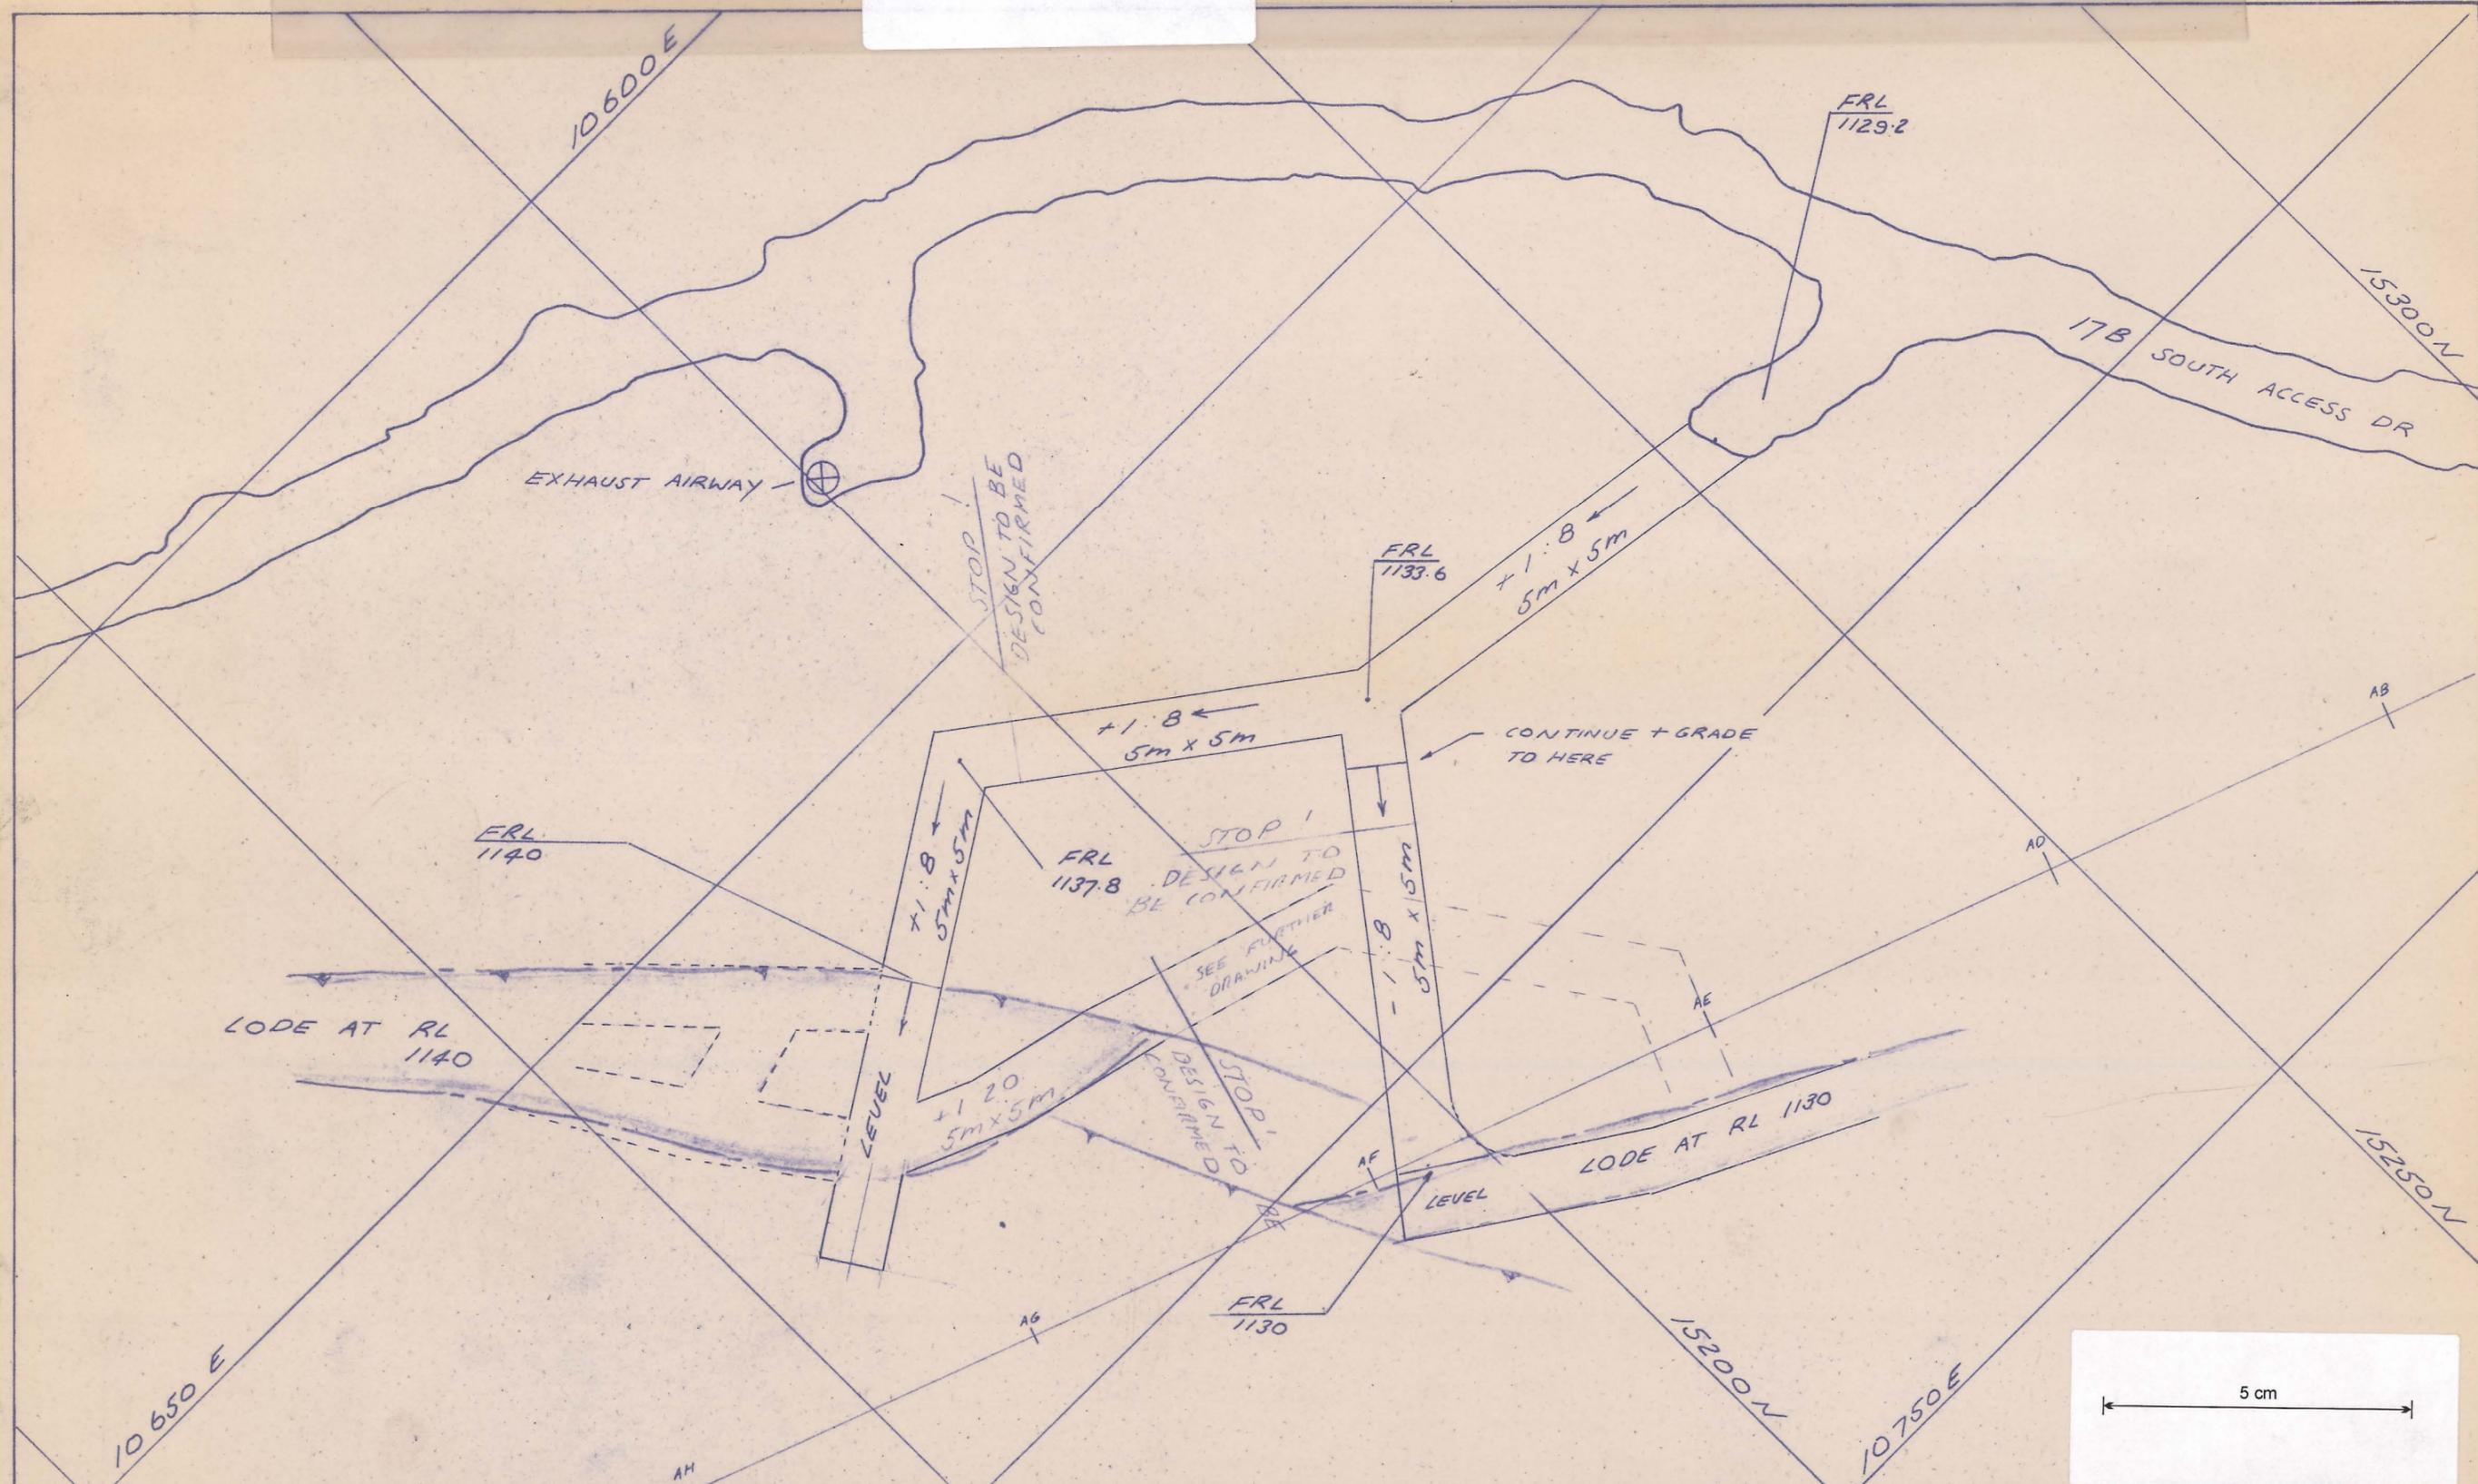

CLEVELAND TIN LTD

APPROVED	<i>M/Sing</i> 4/8/80	17B SOUTH AND 1140m SUB-LEVEL DEVELOPMENT	DRAWN	RM
			CHECKED	
		DRAWING No AP60	DATE	1/8/80
			SCALE	1:500