


0216_284

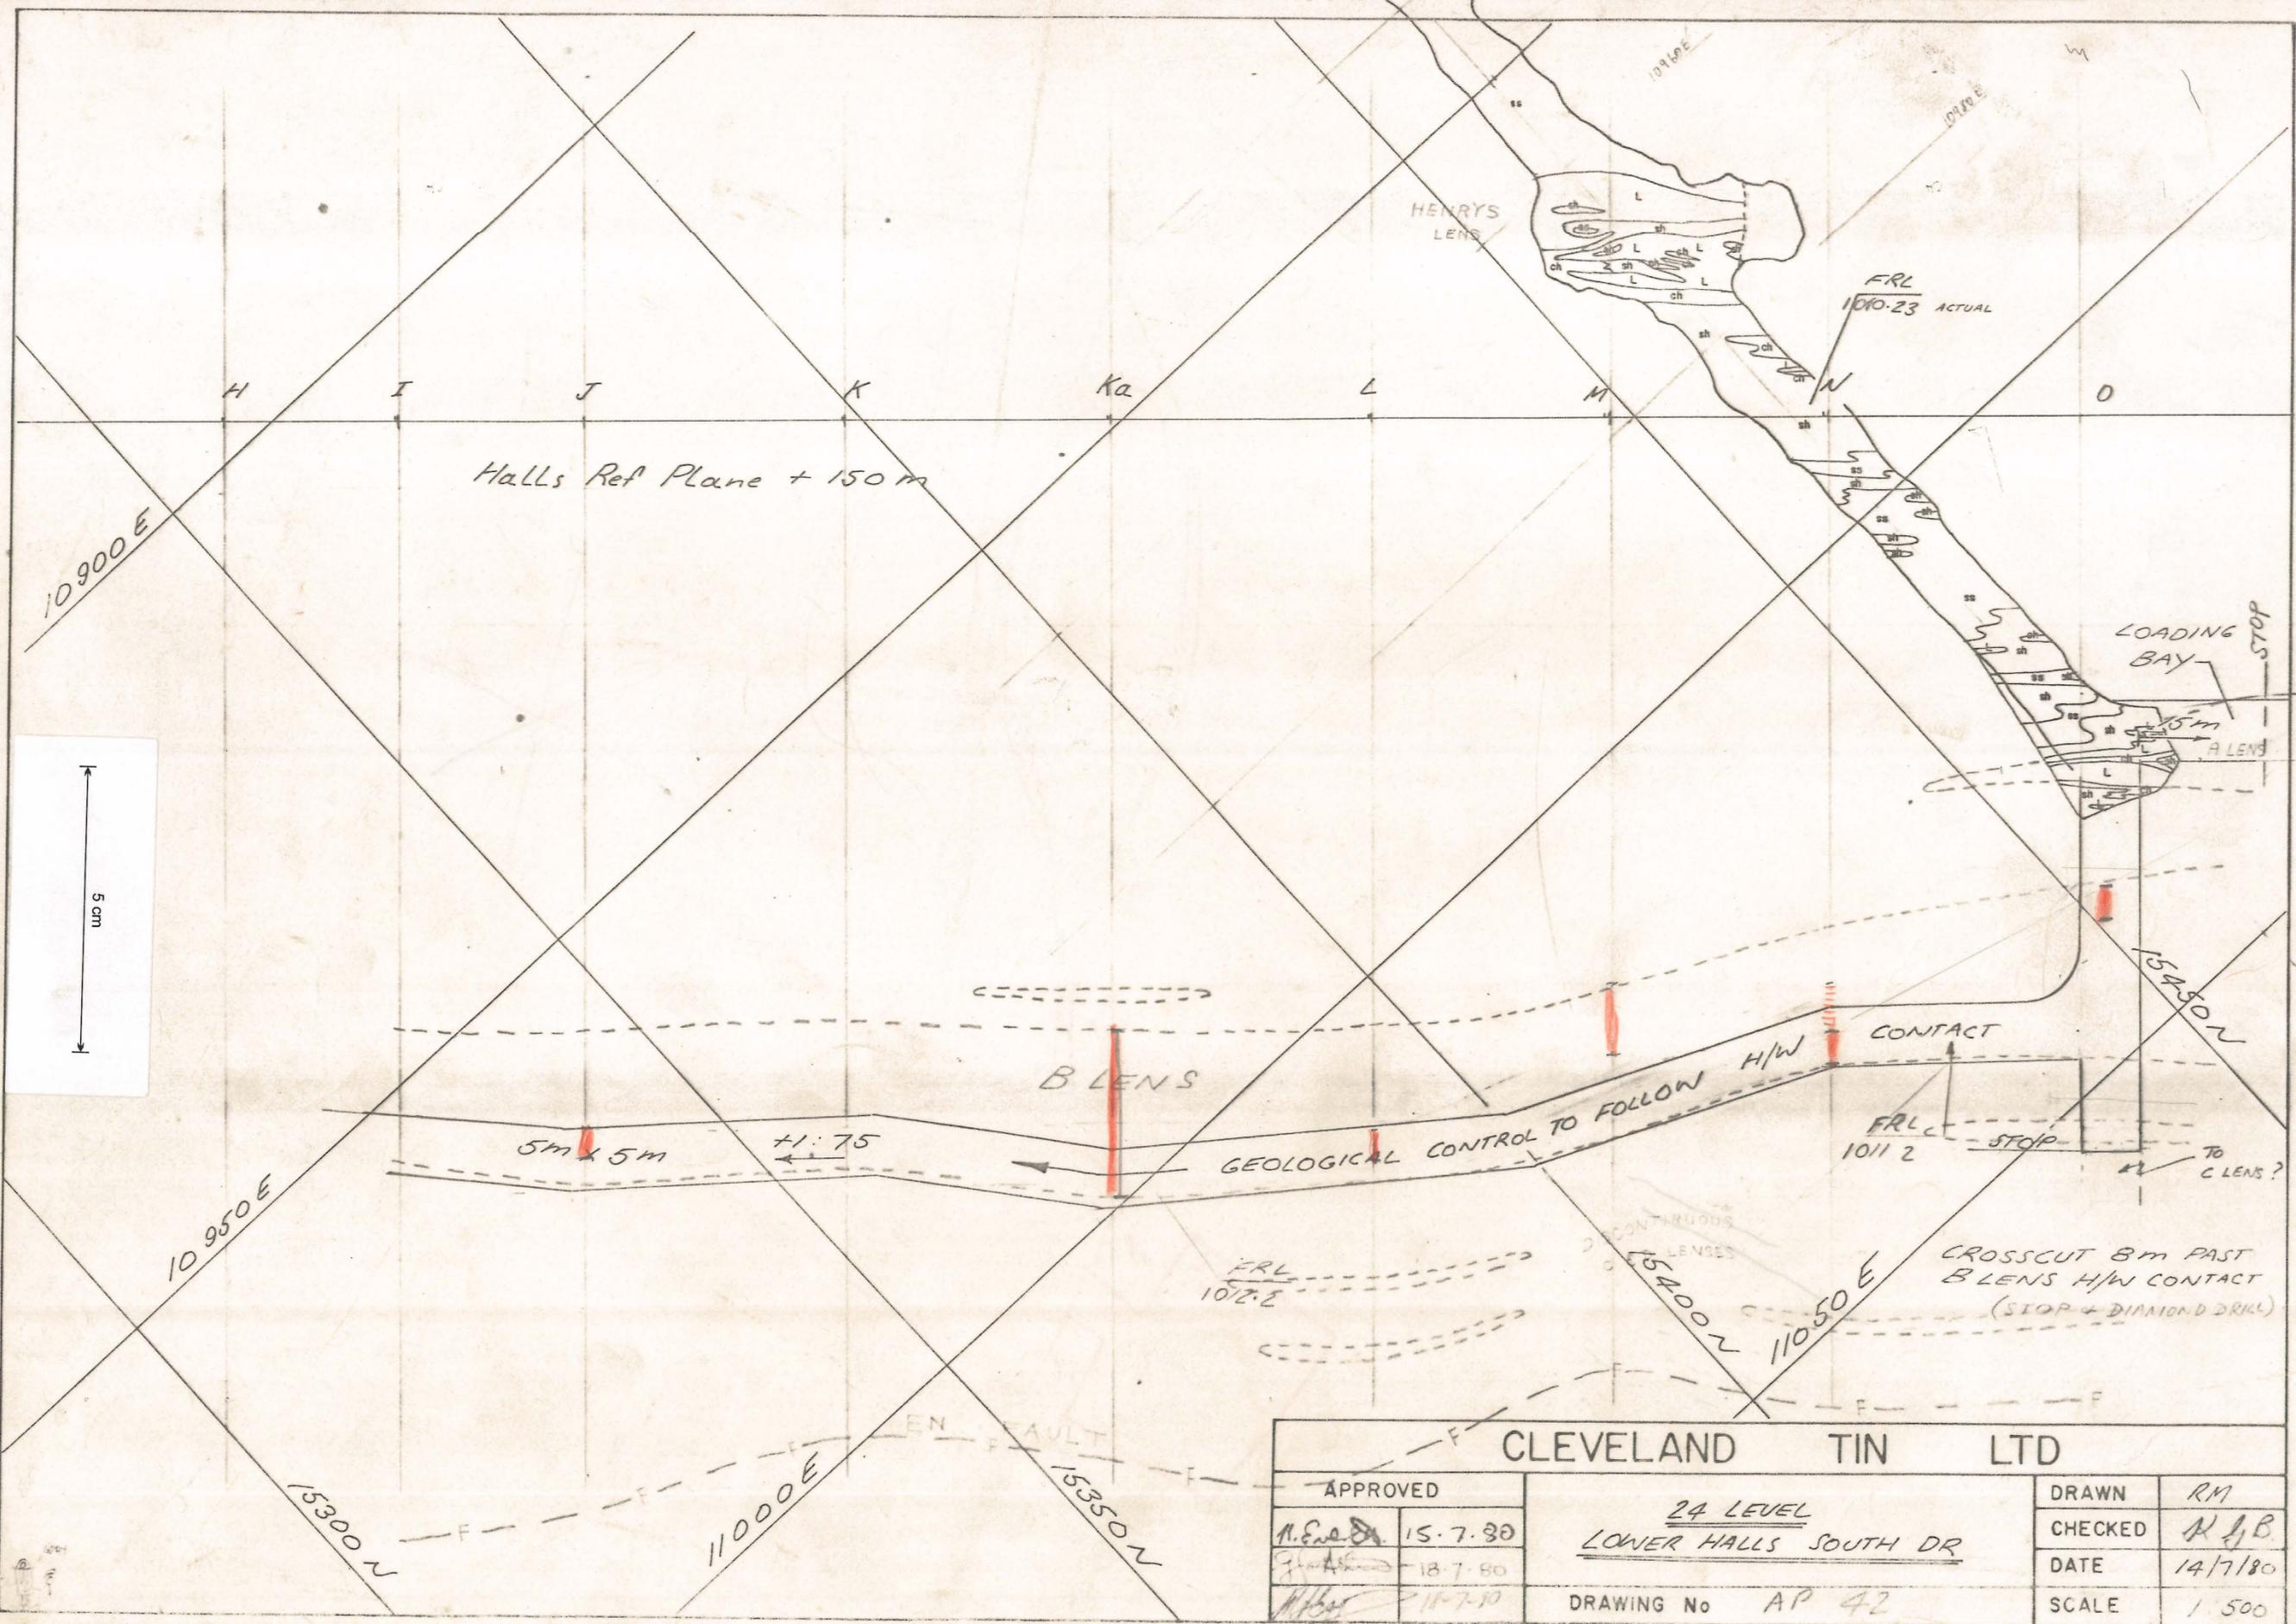

CLEVELAND TIN LTD					
APPROVED		<u>24 LEVEL</u> <u>LOWER HALLS SOUTH DR</u>	DRAWN	RM	
<i>A. E. ...</i>	15.7.80		CHECKED	<i>R. J. B.</i>	
<i>...</i>	18.7.80		DATE	14/7/80	
<i>...</i>		DRAWING No	AP 42	SCALE	1:500