


0216\_290

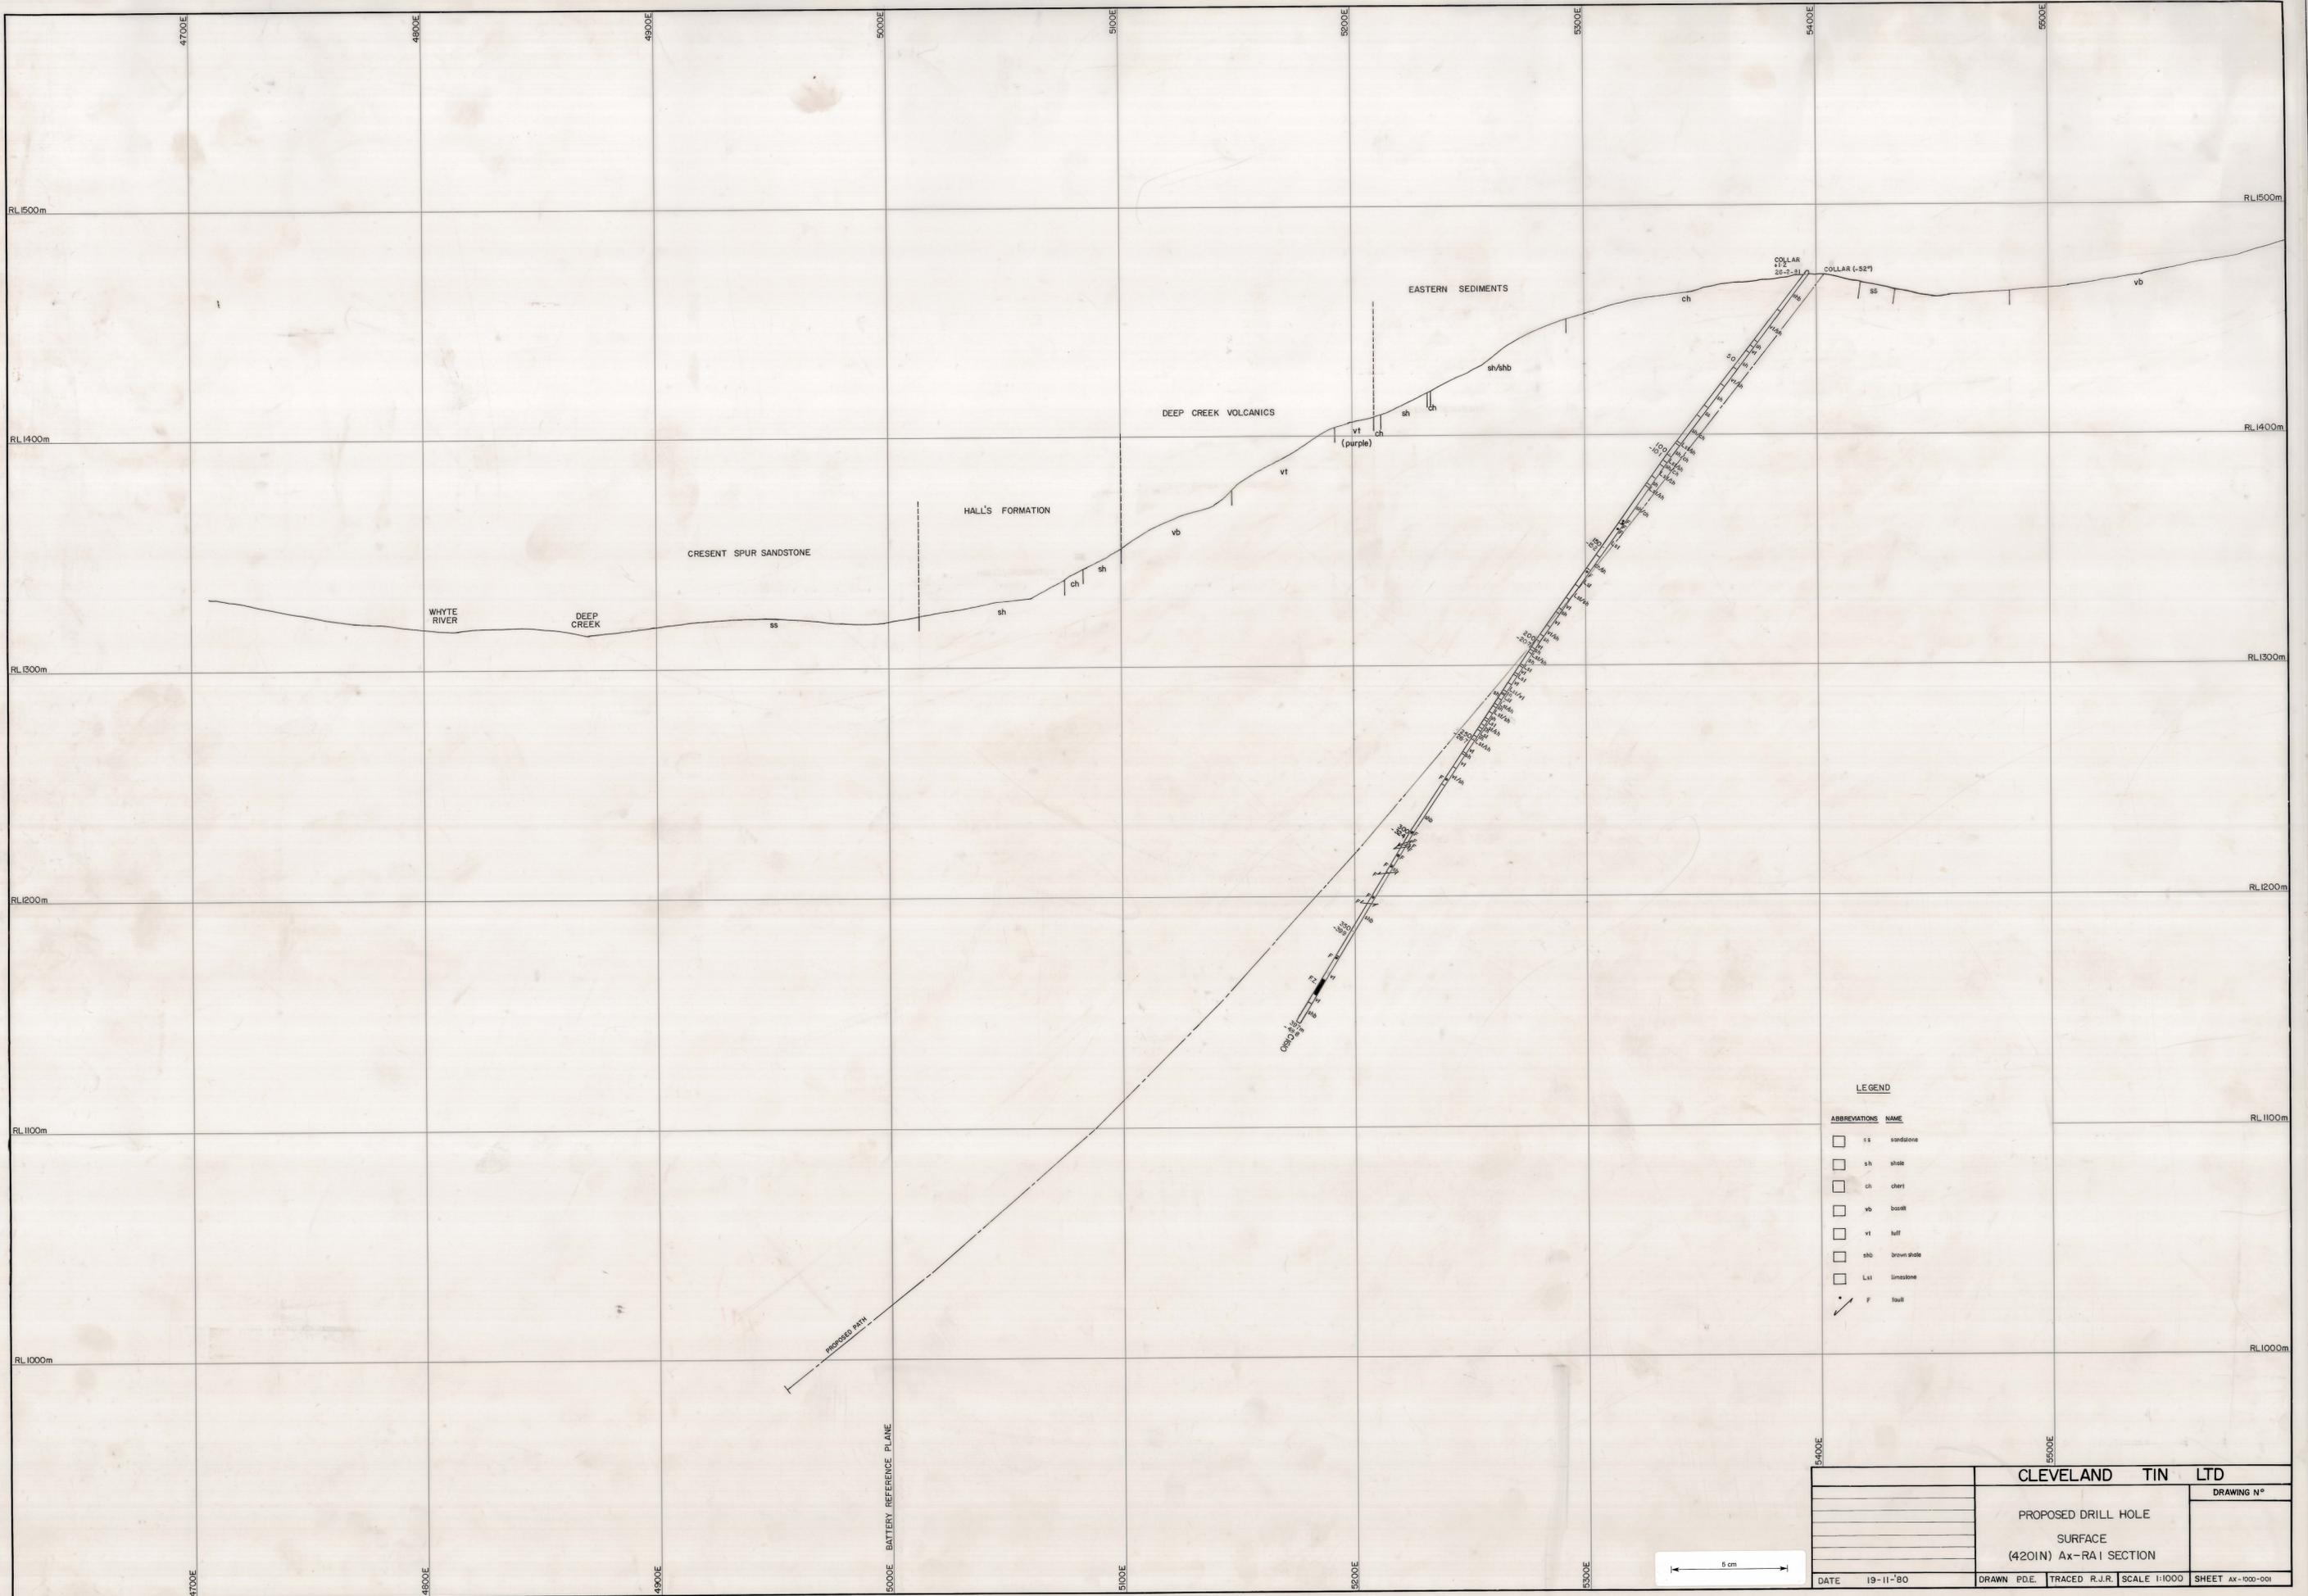

LEGEND

ABBREVIATIONS	NAME
□ ss	sandstone
□ sh	shale
□ ch	chert
□ vb	basalt
□ vt	tuff
□ sho	brown shale
□ Lst	limestone
— F	fault

<b>CLEVELAND TIN LTD</b>	
	DRAWING N°
PROPOSED DRILL HOLE SURFACE (4201N) Ax-RA1 SECTION	
DATE 19-11-80	DRAWN P.D.E. TRACED R.J.R. SCALE 1:1000 SHEET AX-1000-001

