


LEGEND

Snt, Sns, Cu (Lode)
Snt, Sns, Cu (Diluted)
W/L, WQ/M/L, H/W

I = Intersected
W = Width
L = Lode
D = Diluted
H = Horizontal

△ Barren Hole
○ Horizontal Lode Intersection

..... Grade Divisions, Development
- - - Fault Intersection, with Lode Centre
- - - Lens Termination
- - - 0.35% Snc Limit
- - - 0.60% Snc Limit

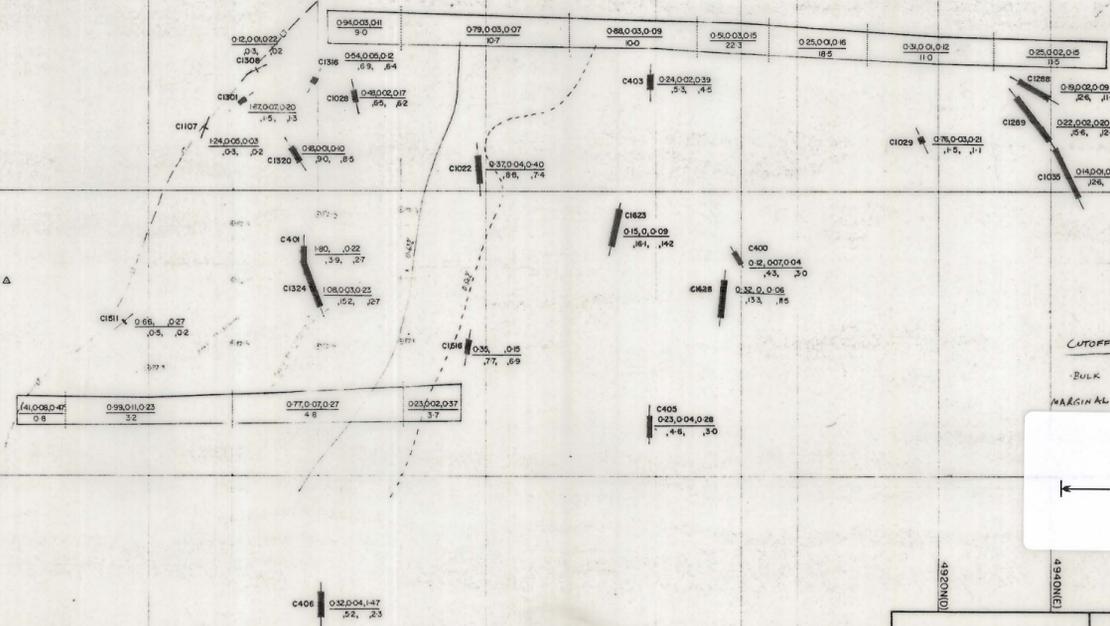

REVISIONS				DRAWING N°	
DRAWN	DATE	DRAWN	DATE		
G.J.M.A.	06/80				
G.J.M.A.	July 81				
G.J.M.A.	30/81				
				DRAWING N°	

CLEVELAND TIN LTD

LONGITUDINAL PROJECTION
- KHAKI EAST LENS
BATTERY GRID

DRAWN RJR TRACED SCALE 1:500 SHEET UPPER