

Gd Gc Gb Ga G H I J K Ka L M N O P Q Qa Qb R S T U V Va W Wa X Y

RL 200 m

RL 200 m

RL 100 m

RL 100 m


RL 00

RL 00

RL -100 m

RL -100 m

Gd Gc Gb Ga G H I J K Ka L M N O P Q Qa Qb R S T U V Va W Wa X Y

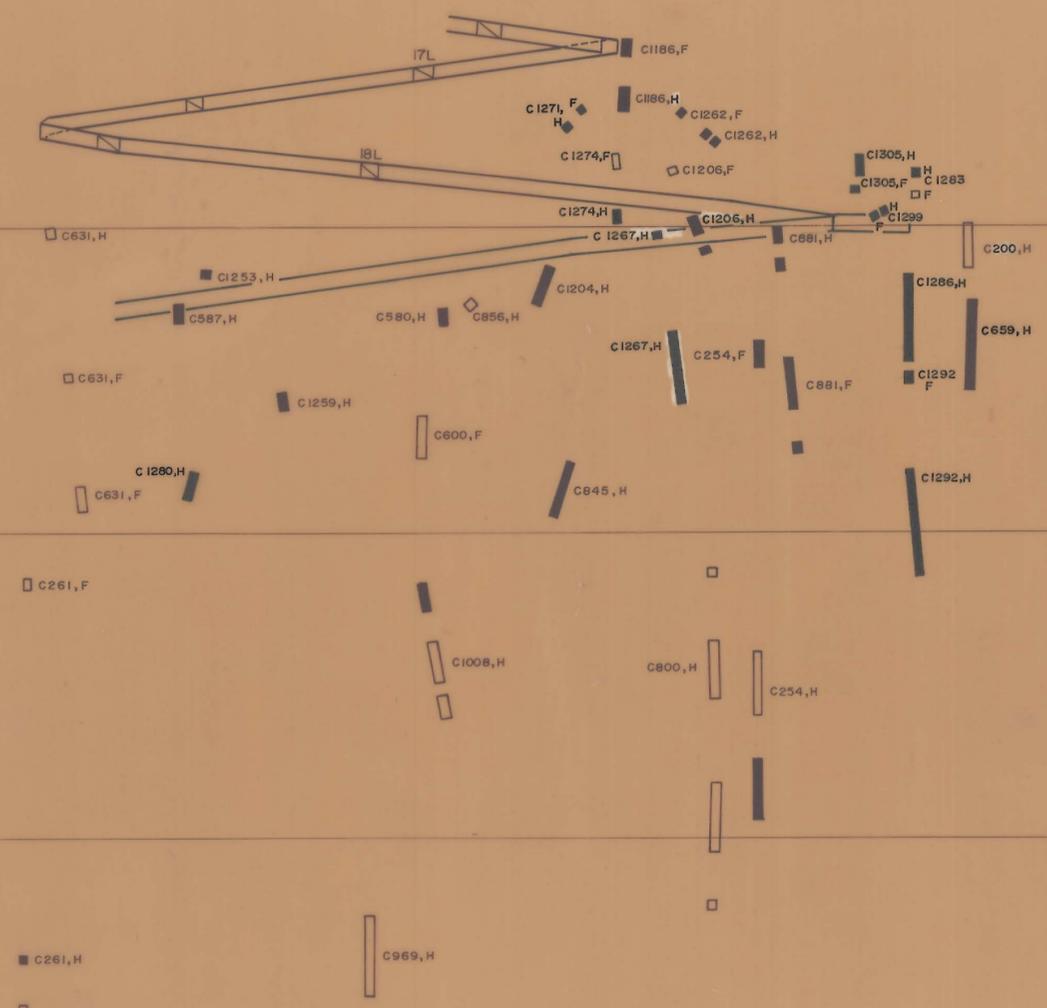

NOTE:   
 ■ Total Sn assay > 4%   
 □ Total Sn assay < 4%   
 C1206,F Drill hole no., Footwall lens.   
 C1008,H Drill hole no., Hanging wall lens

**Abminco Exploration**

Geology: K.G.P.   
 Drawn: A.E.R.   
 Traced:   
 Checked:   
 Revised by: Date:

NORTH WEST TASMANIA   
 CLEVELAND MINE   
 Halls Lenses Ore Reserves Drilling   
 LONG PROJECTION SUMMARY

Location code:   
 Date: May 1978   
 Scale: 1 : 2 000   
 Plate No   
 CT 178

0216\_645

Reduce Case Sheet Dimensions to copies