

Gd Gc Gb Ga G H I J K Ka L M N O P Q Qa Qb R S T U V Va W Wa X Y

RL 200 m

RL 200 m

RL 100 m


RL 100 m

RL 00

RL 00

RL - 100 m

RL - 100 m

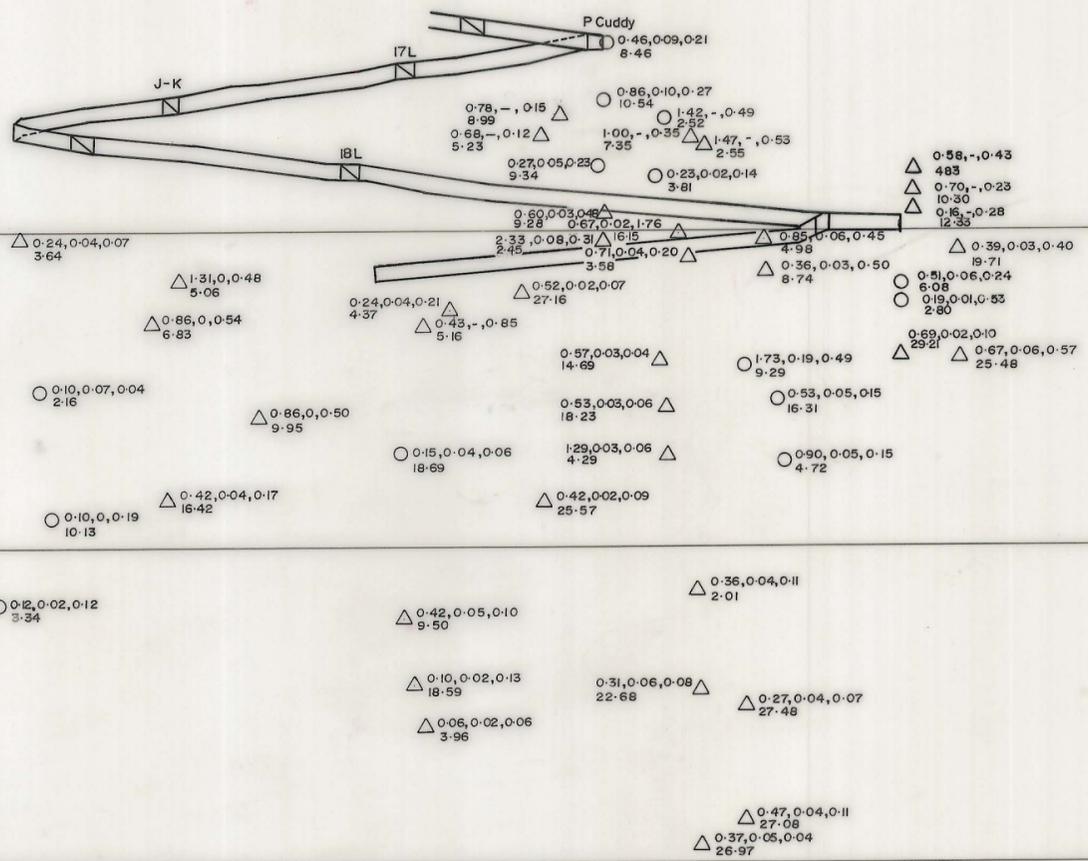

Gd Gc Gb Ga G H I J K Ka L M N O P Q Qa Qb R S T U V Va W Wa X Y

Abminco Exploration

0.12, 0.02, 0.12 = Total Sn%, Soluble Sn%, Cu%.
3.34 = Intersected Width (metres)

- Footwall Lens
- △ Hangingwall Lens

Geology: K.G.P.	NORTH WEST TASMANIA CLEVELAND MINE Halls Lenses Ore Reserves DRILLING SUMMARY	Location code: K55/5/43
Drawn: R.J.E., A.E.R.		Date: April, 1978
Traced:		Scale: 1: 2000
Checked:		Plate No
Revised by: Date:		CT 178

0216_646