
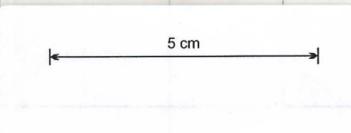


0216\_652

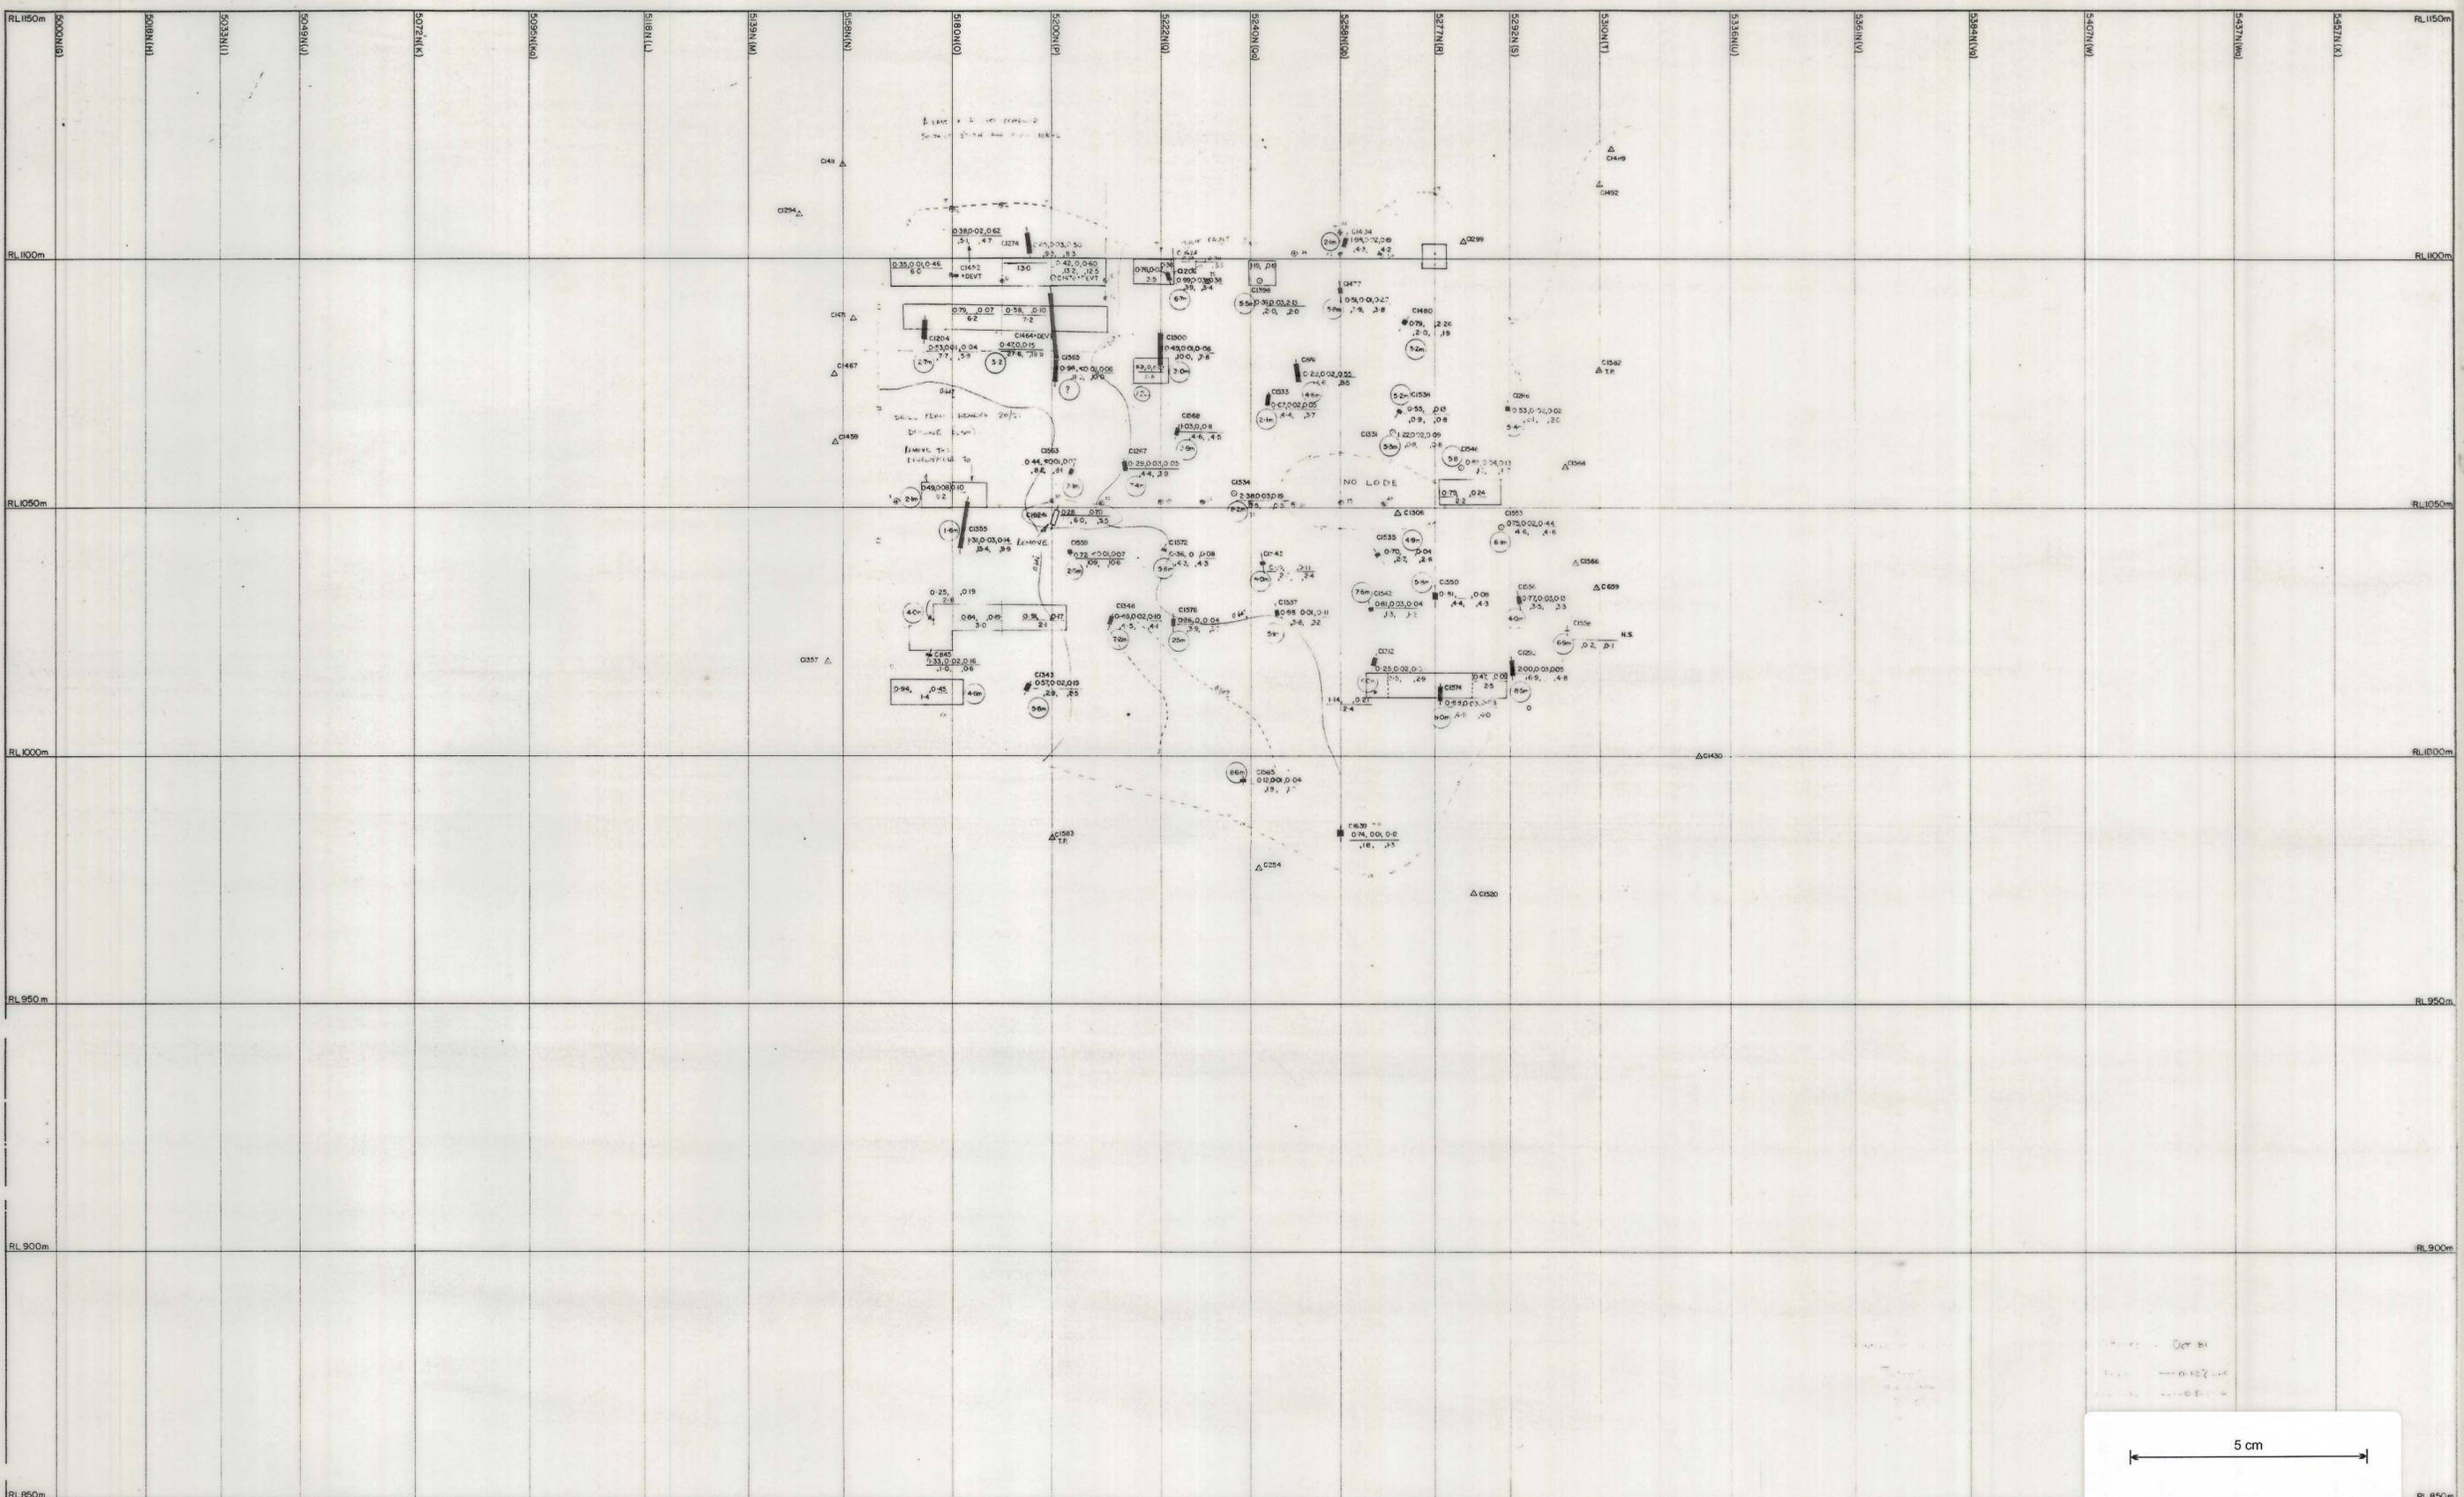

100m WASTE BETWEEN A EAST & B LENS (HORIZ)				CLEVELAND TIN LTD	
REVISIONS					
DRAWN	DATE	DRAWN	DATE	DRAWING N°	
GJMA	Jan '81			LONGITUDINAL PROJECTION	
GJMA	July '81			'A' EAST LENS	
GJMA	Oct '81			HALL'S GRID	
				DRAWN	RJR
				TRACED	
				SCALE	1:500
				SHEET	LOWER