


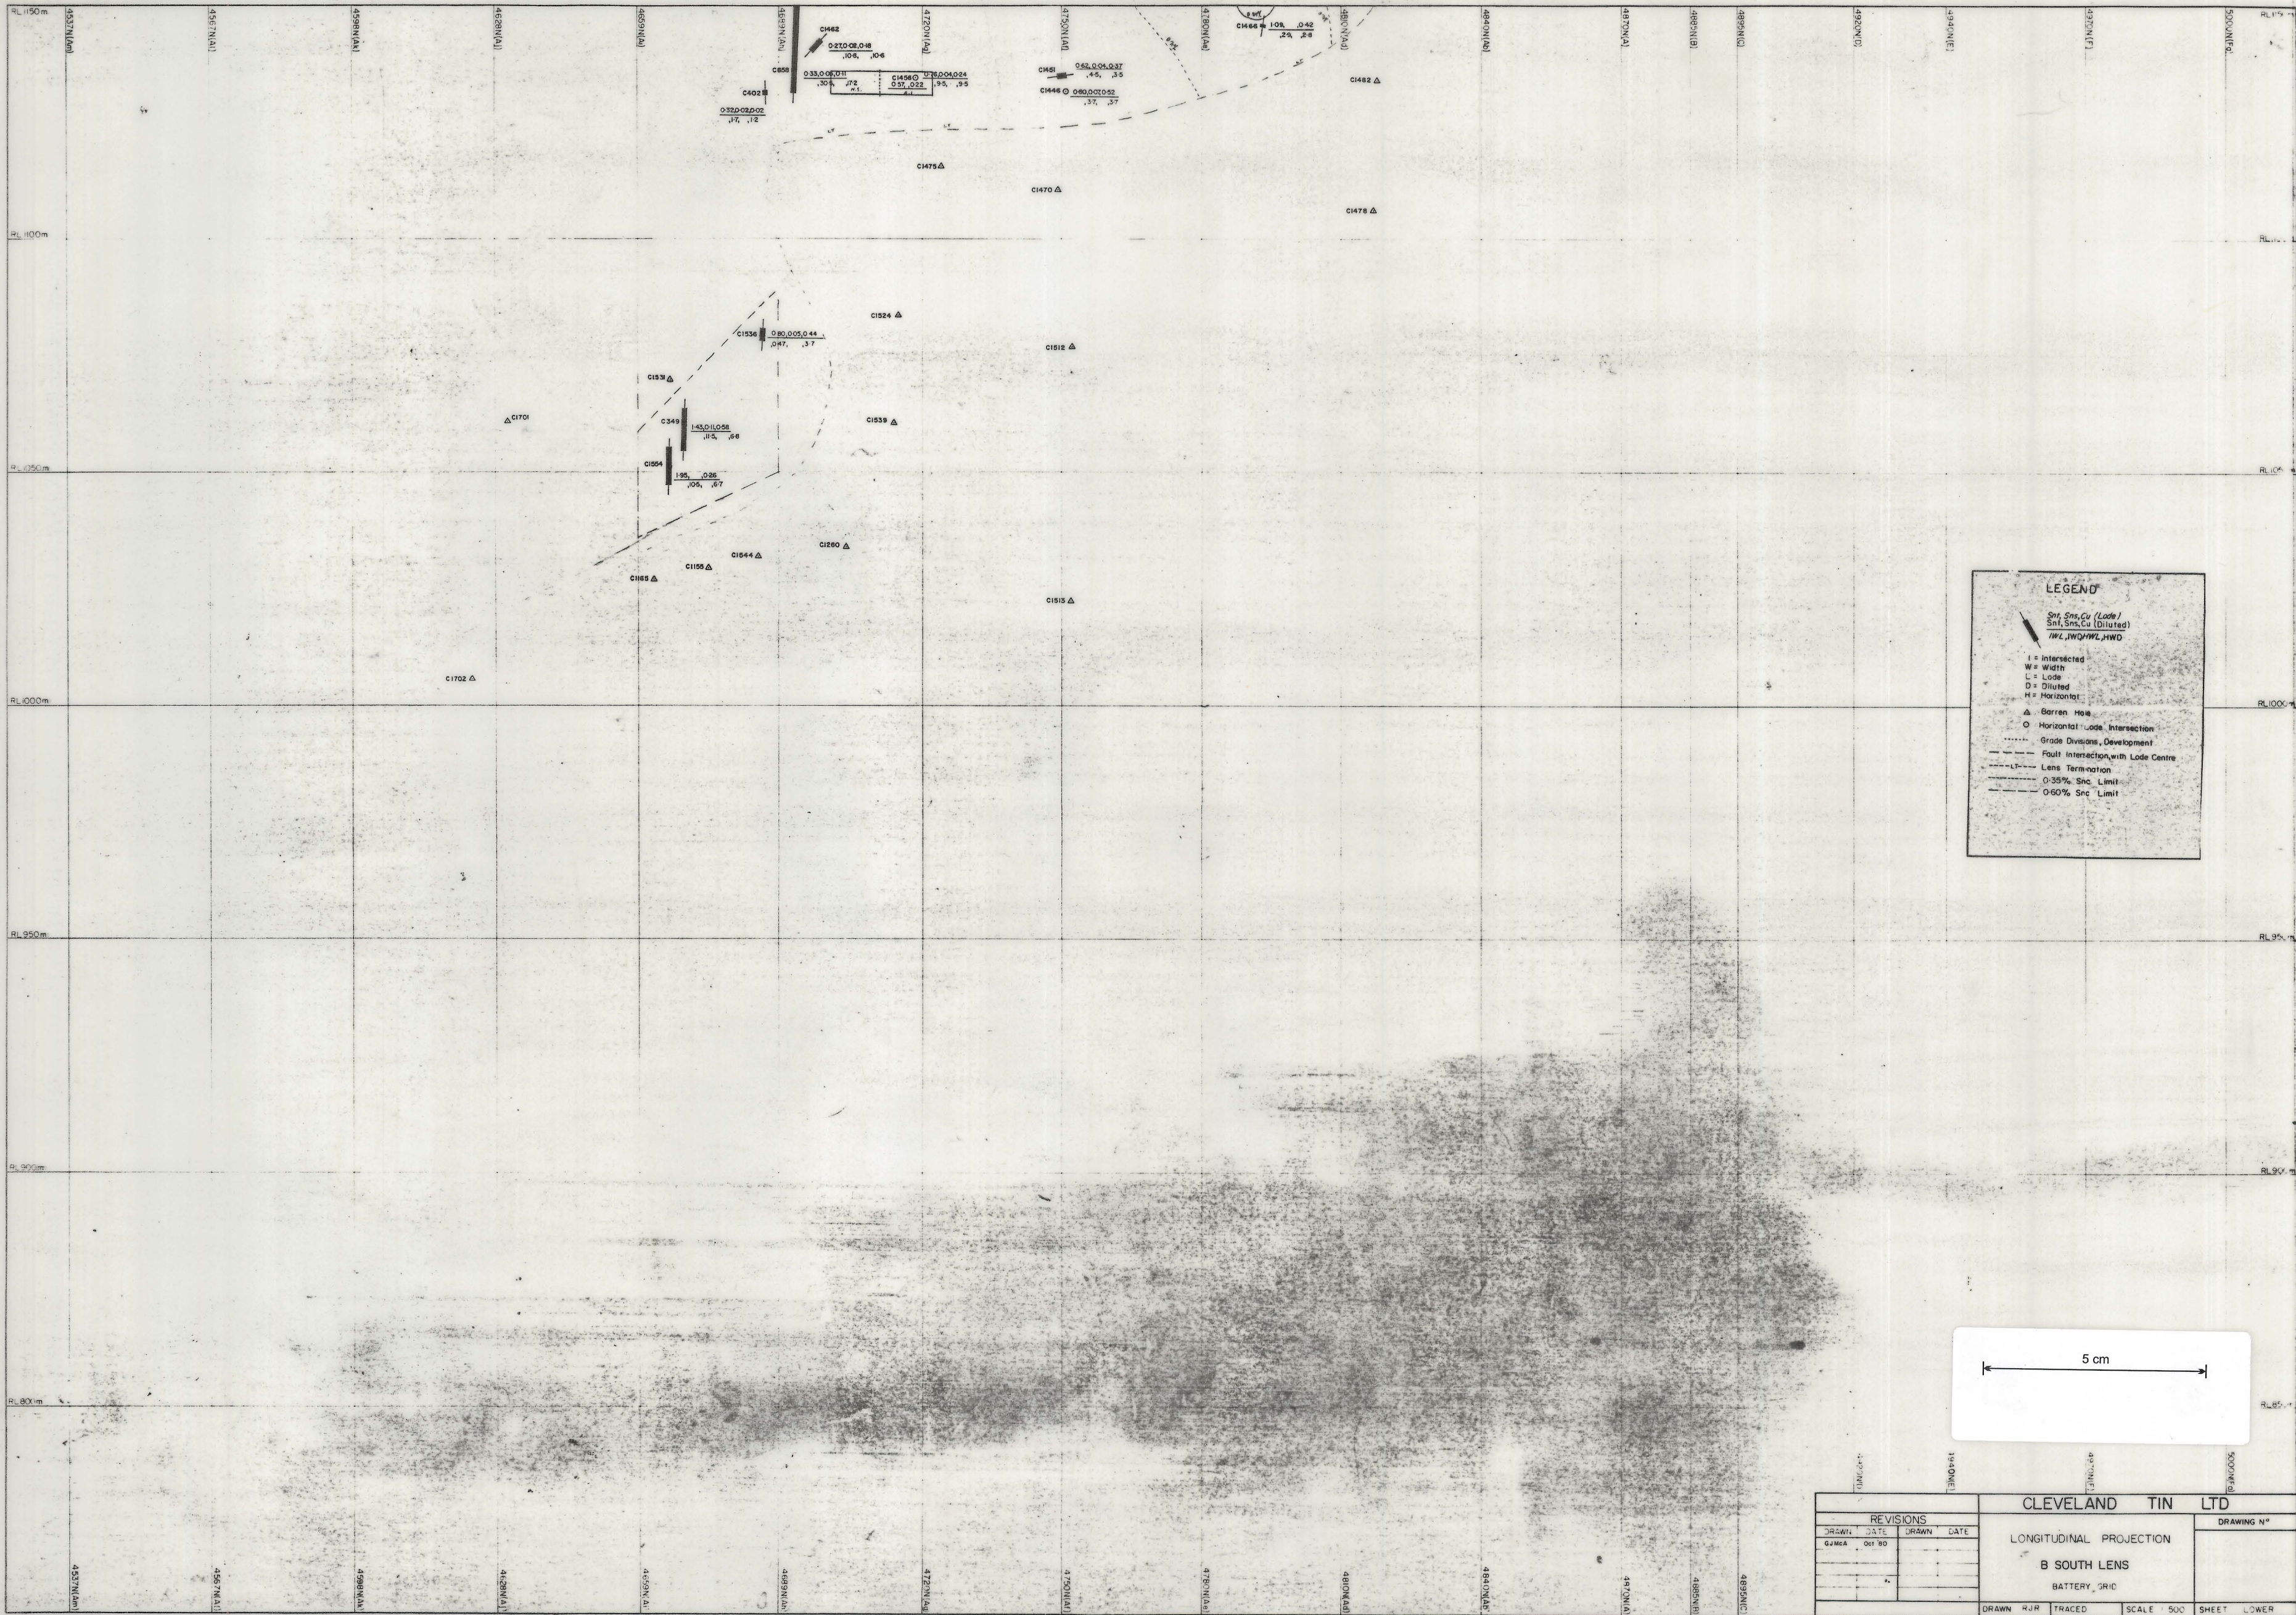


LEGEND

Sst, Sns, Cu (Lode)
Sst, Sns, Cu (Diluted)
TWL, TWQ, HWL, HWD

I = Intersected
W = Width
L = Lode
D = Diluted
H = Horizontal

△ Barren Hole
○ Horizontal Lode Intersection
..... Grade Divisions, Development
- - - Fault Intersection with Lode Centre
- - - Lens Termination
- - - 0.35% Snc Limit
- - - 0.60% Snc Limit

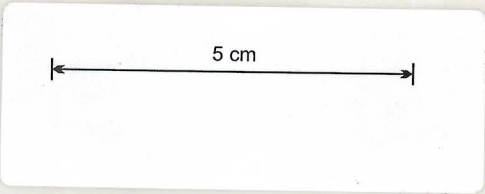

REVISIONS				CLEVELAND TIN LTD				DRAWING N°
DRAWN	DATE	DRAWN	DATE	LONGITUDINAL PROJECTION				
GJ/MCA	OCT 90			B SOUTH LENS				
				BATTERY, 2RD				
				DRAWN	RJR	TRACED	SCALE 1:500	SHEET LOWER