

O P Q Qa Qb R S T U V Va W Wa X Y

Approximate base of Halls Open Cut

RL 400

RL 300

RL 200


RL 100

RL 00

RL 100

RL 100

Q Qa Qb R S T U V Va W Wa X Y

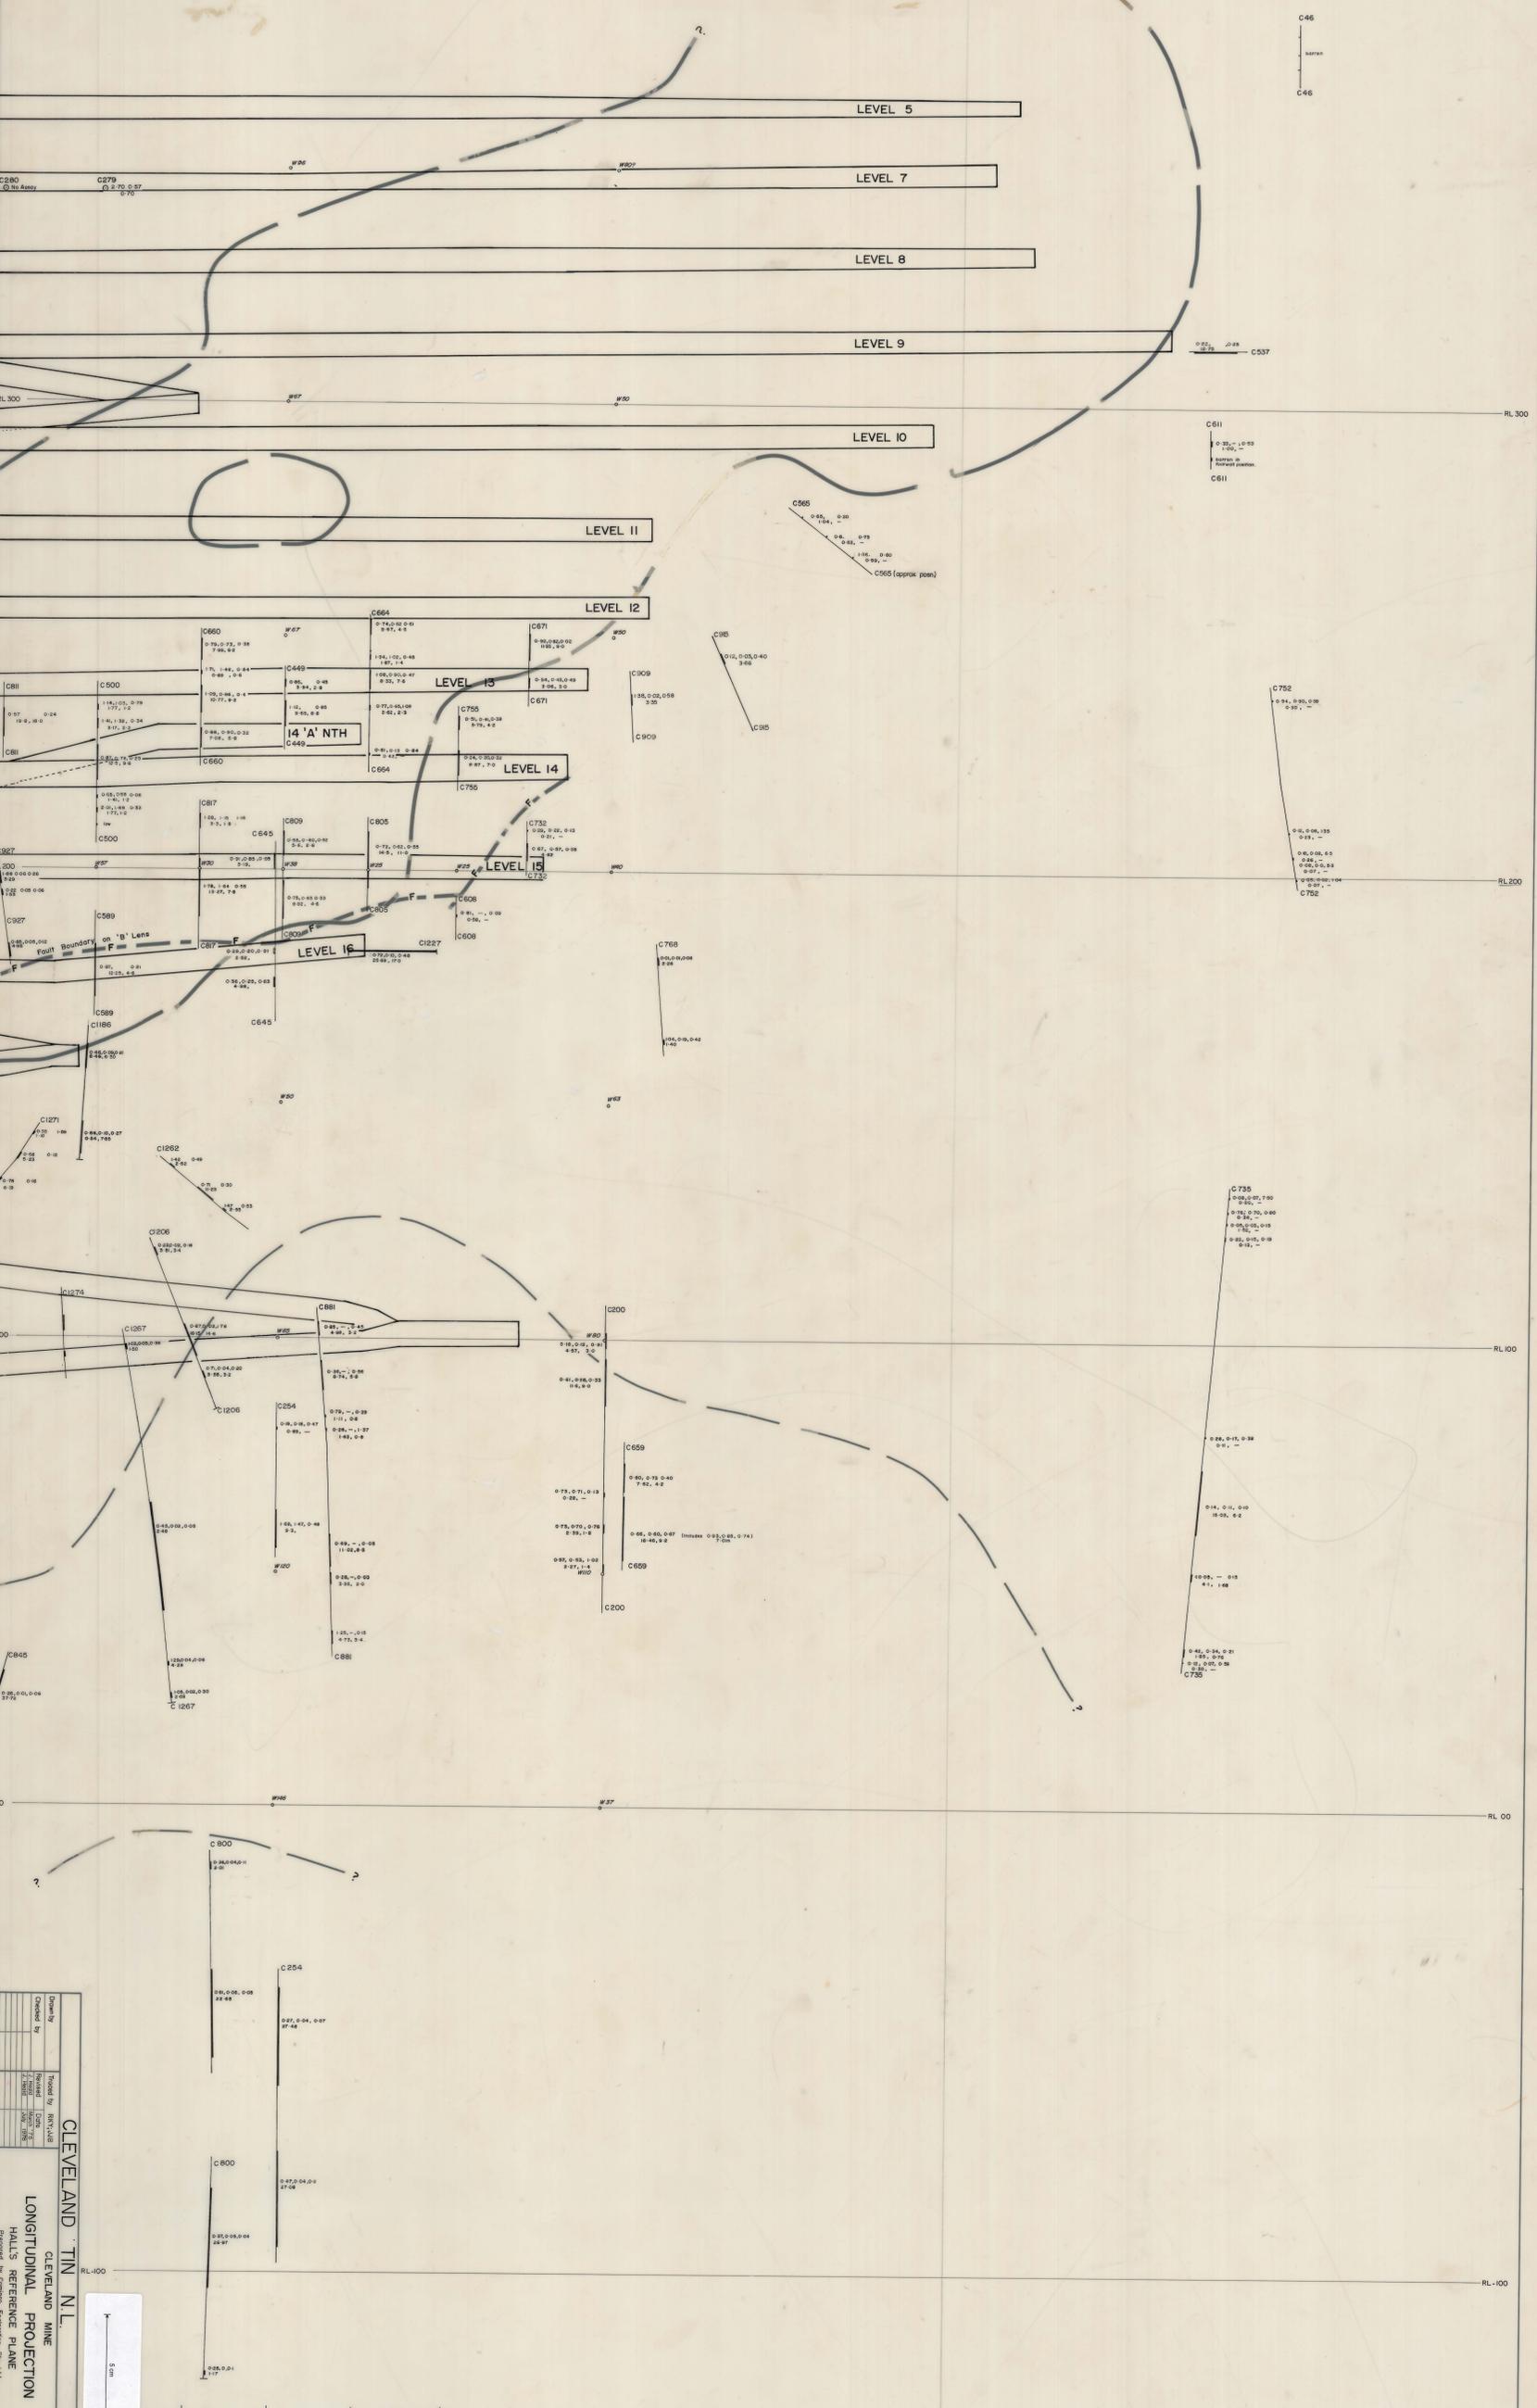

Drawn by: []
 Checked by: []
 Approved by: []
 Date: []
 Scale: 1:500
 LONGITUDINAL PROJECTION
 HALLS REFERENCE PLANE

