
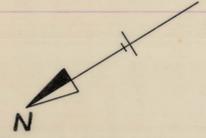
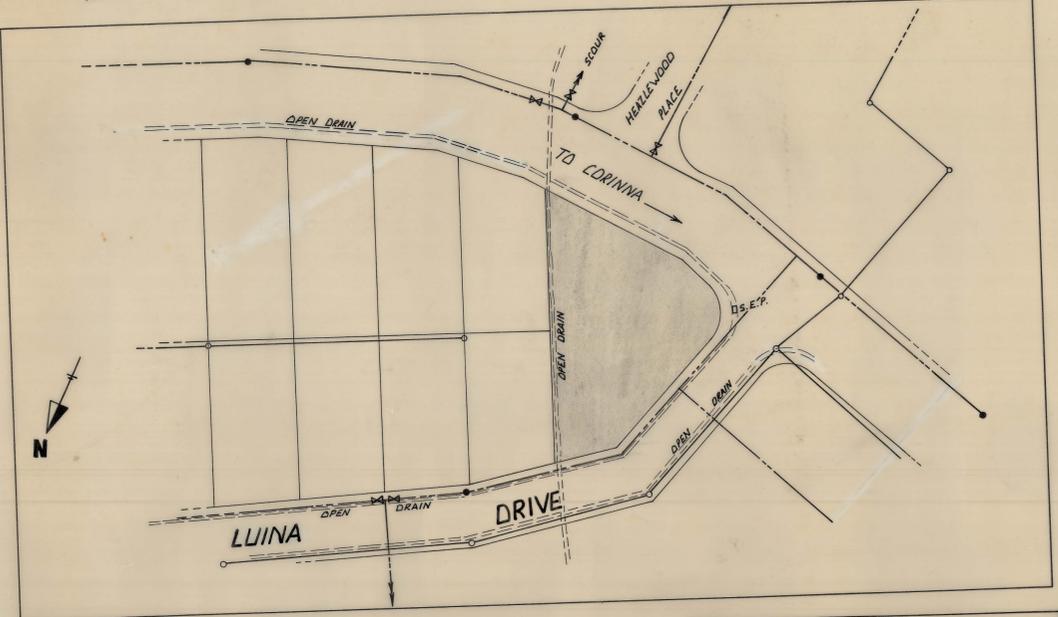


3rd ANGLE PROJECTION

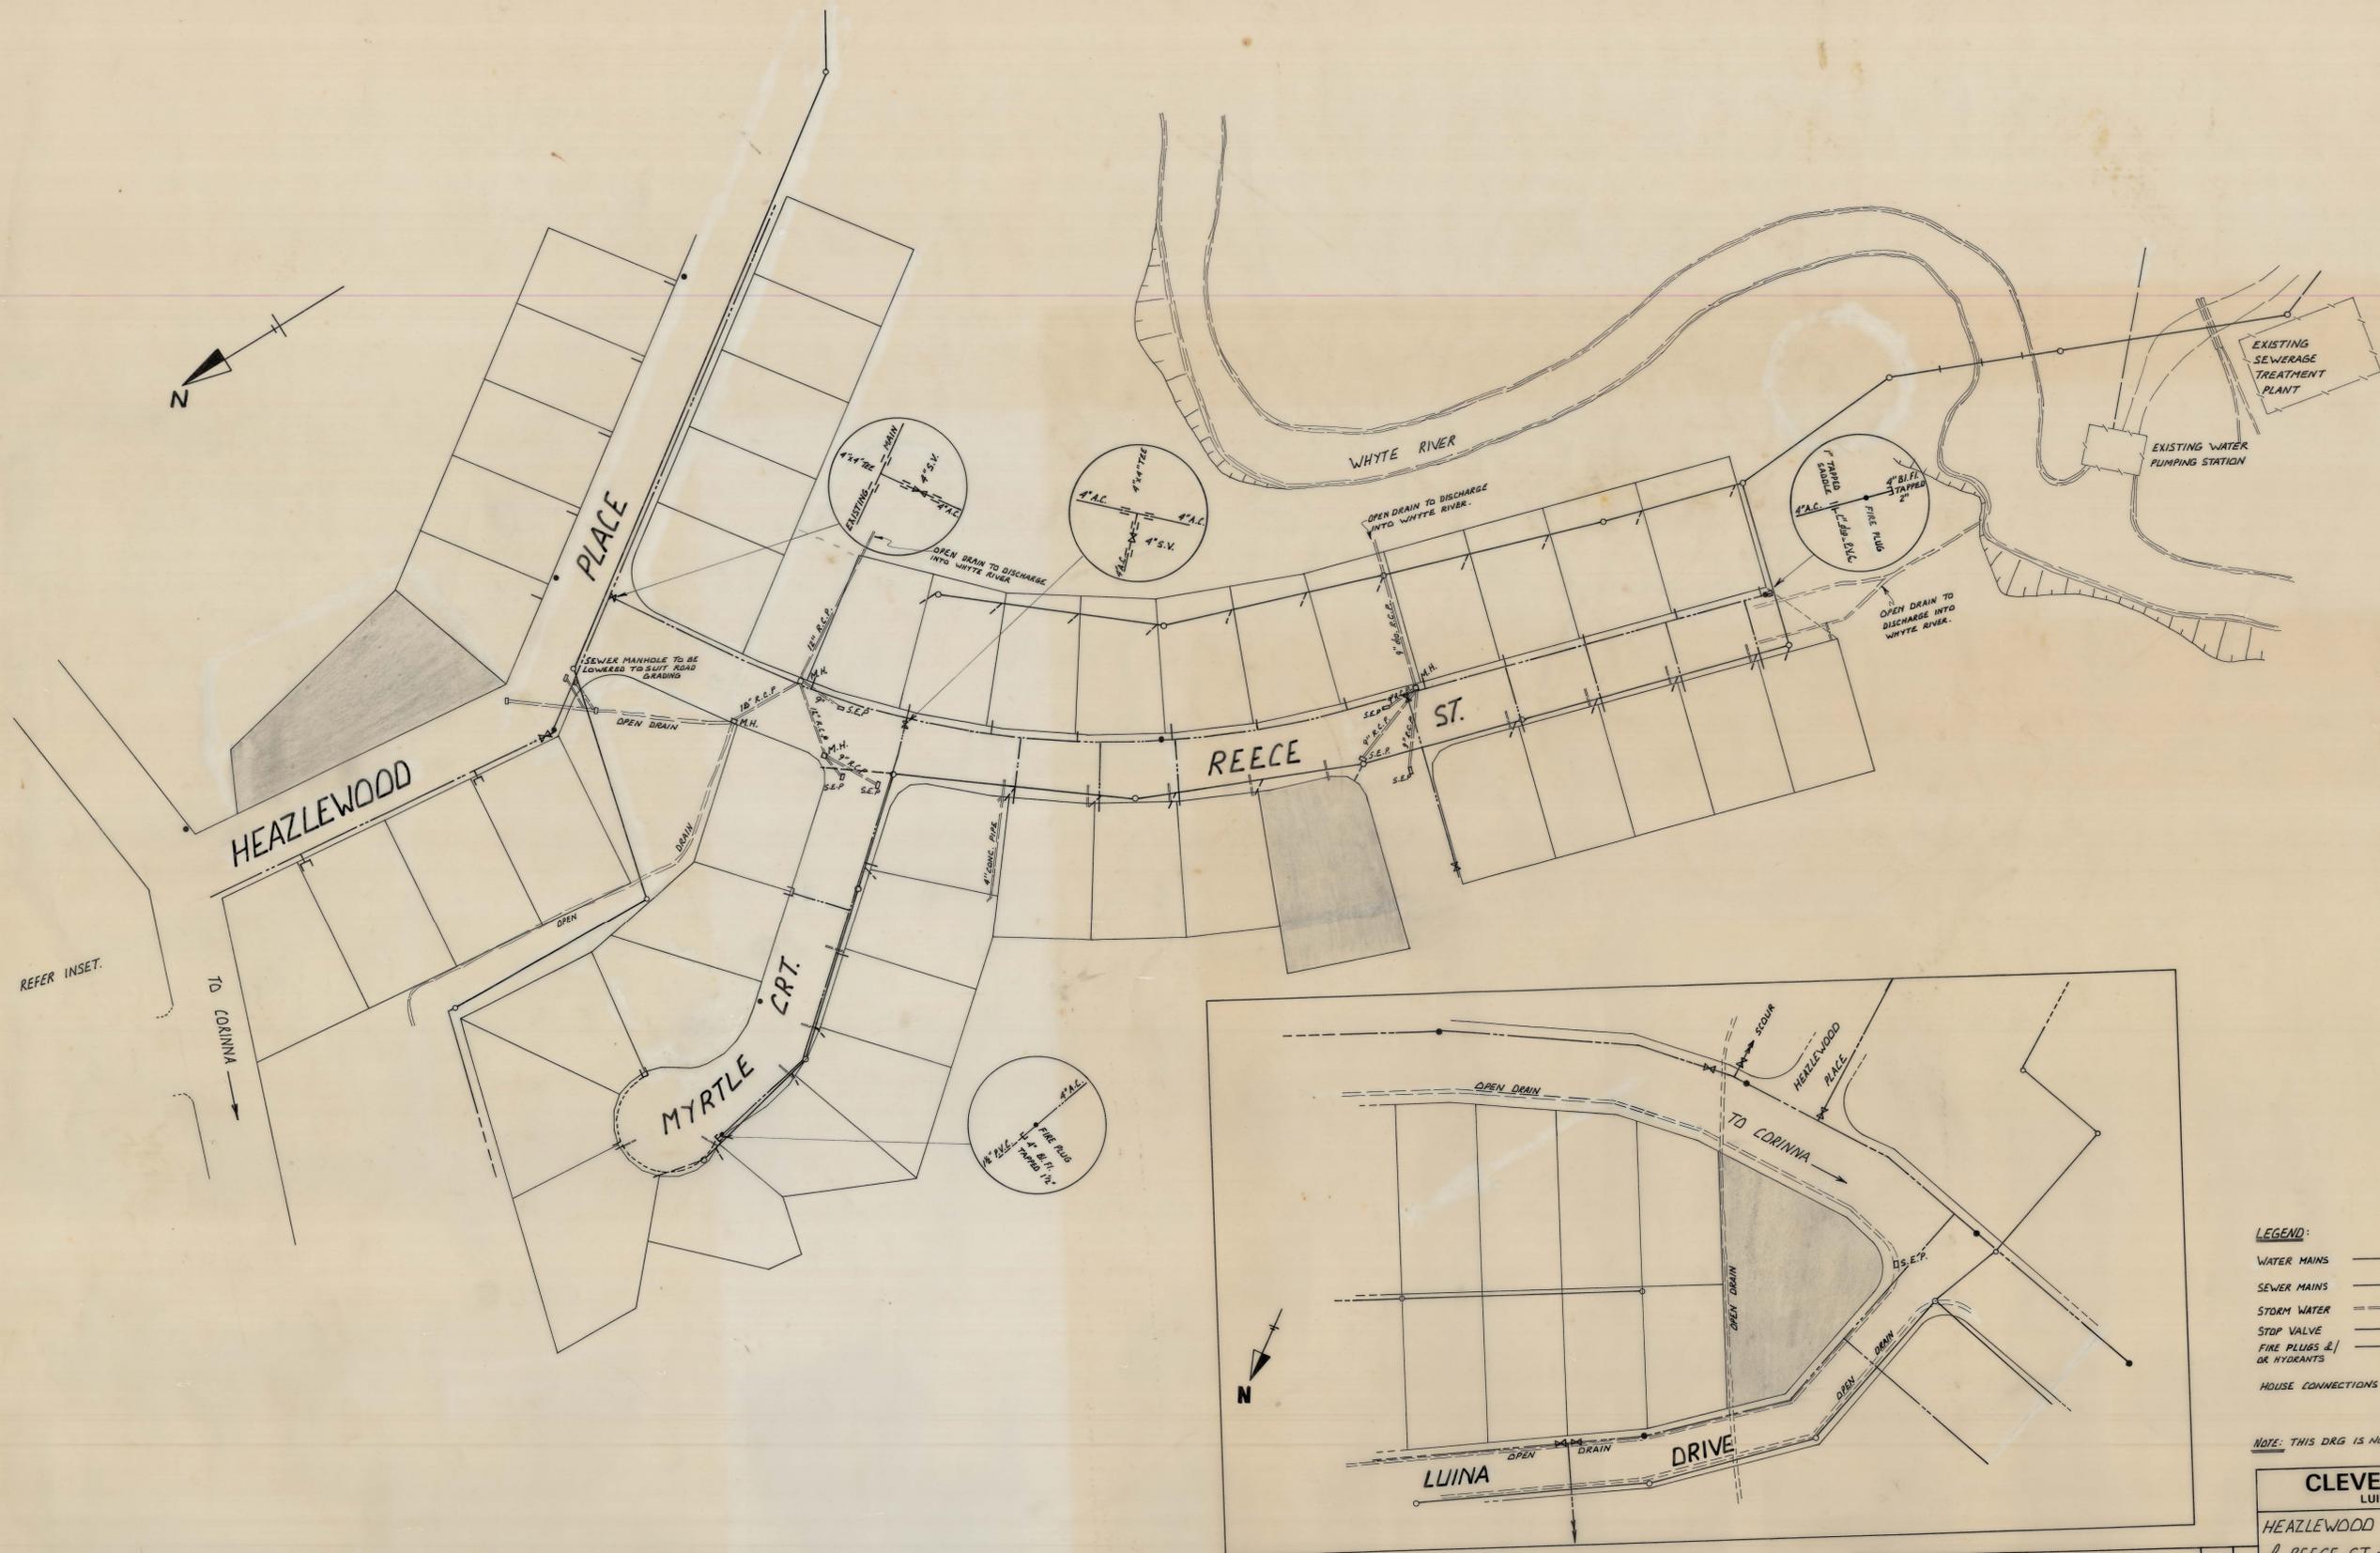

- LEGEND:**
- WATER MAINS ——— STOP VALVE
 - SEWER MAINS ——— MANHOLES
 - STORM WATER ———
 - STOP VALVE ———
 - FIRE PLUGS & HYDRANTS ———
 - HOUSE CONNECTIONS 1" R.V.C.

NOTE: THIS DRG IS NOT TO BE SCALED FROM.

CLEVELAND TIN N.L.
 LUINA, TASMANIA 7321
 HEAZLEWOOD PLACE, MYRTLE COURT
 & REECE ST. - PLAN OF SERVICES.

DRAWN		DRAWING No.	
CHECKED			
APPROVED			
DATE	26-5-78		
ISSUE	CHANGED RECORD	DATE	INIT.
		SCALE	
		ISSUE	A

5 cm

MC-046-W