



— MT BISCHOFF T. M. CO. REG. —

— **BROWN FACE** —

— TRANSVERSE SECTION —

— Scale: 25 Feet to 1 Inch —

217-46

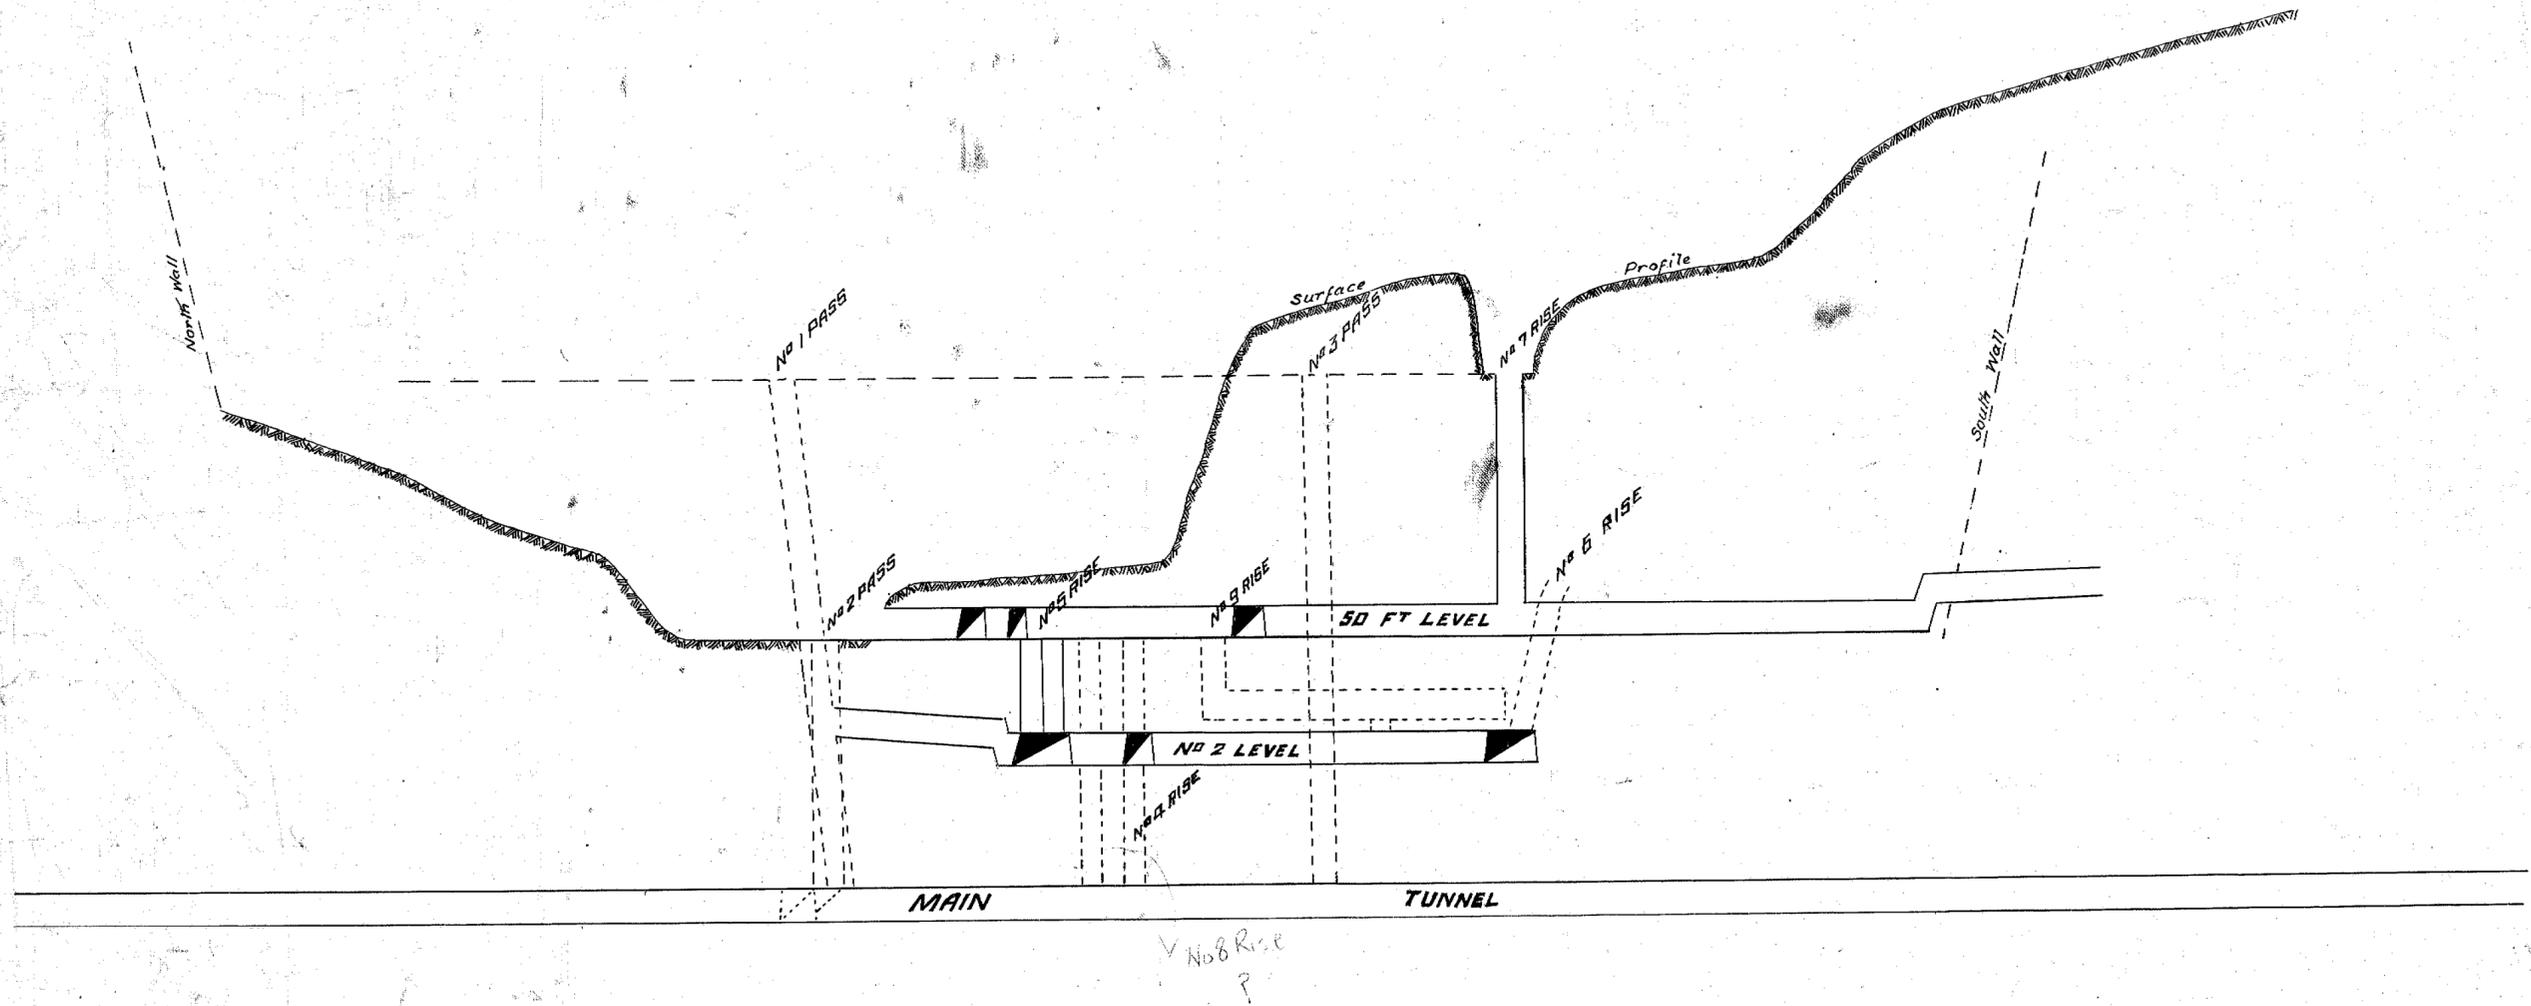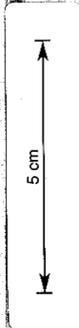

217-46

BROWN FACE

Kenneth  
Mine Surveyor  
1-4-22