


218-115

218-115

5 cm

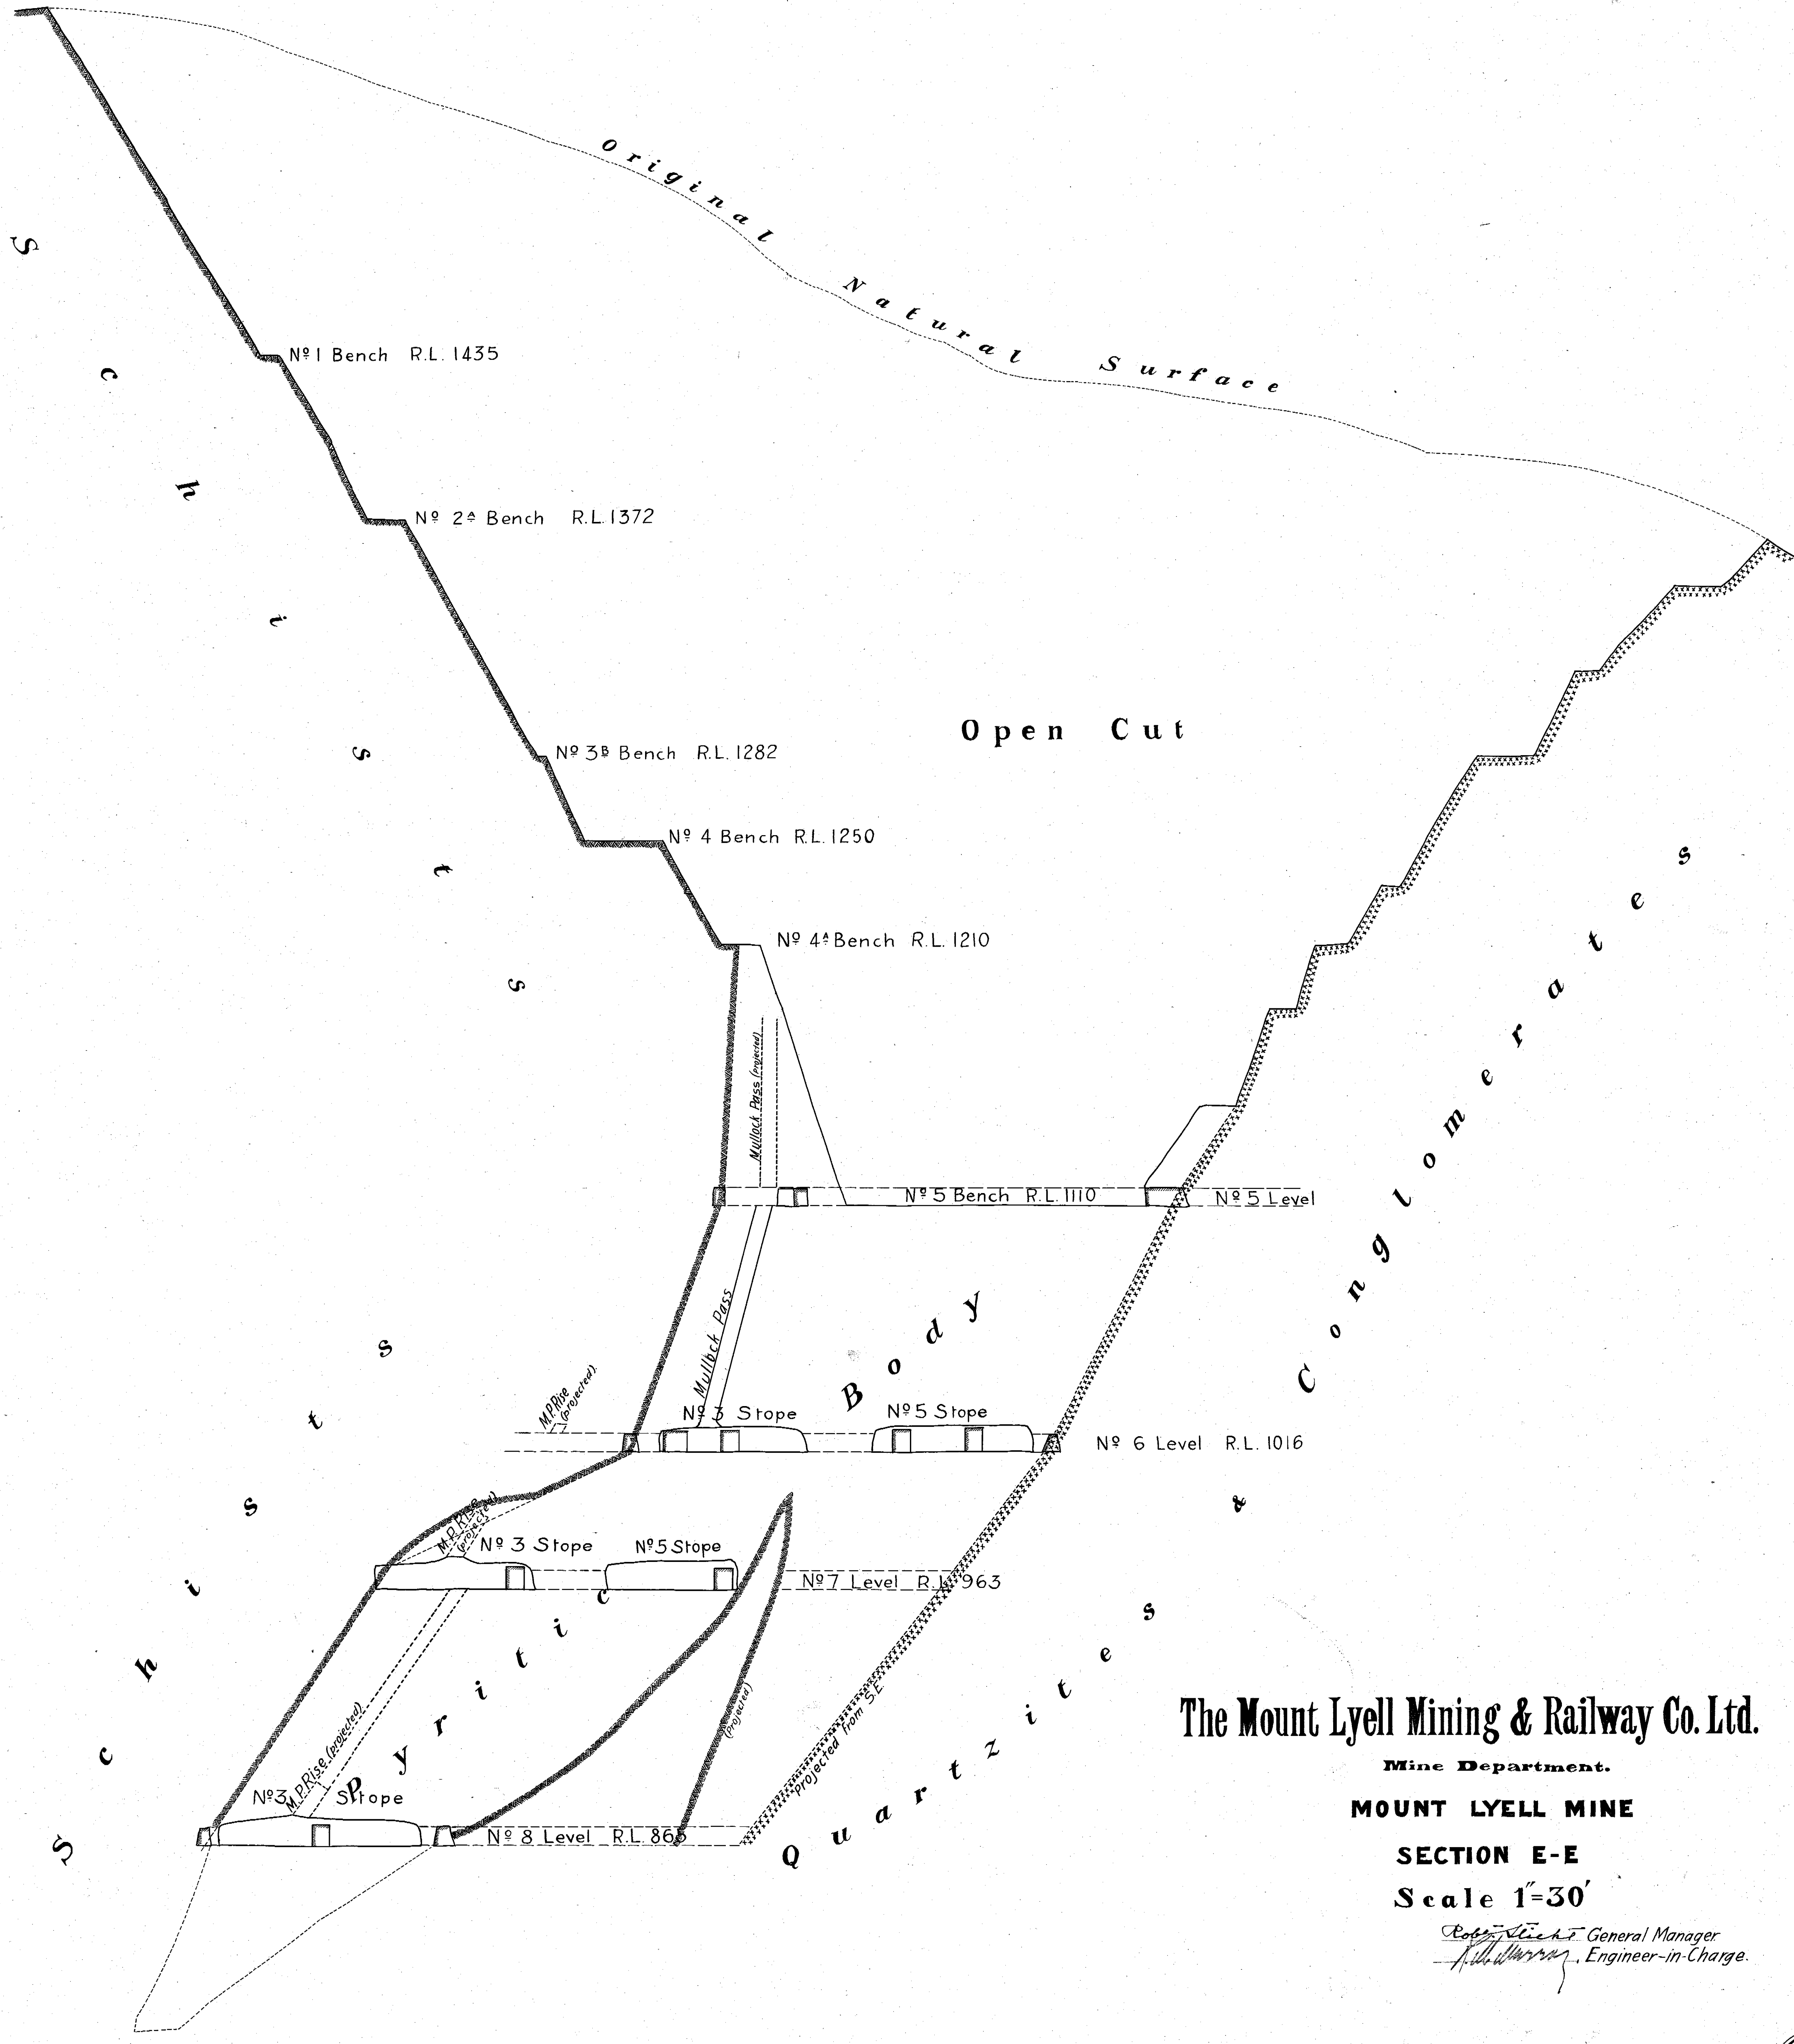

The Mount Lyell Mining & Railway Co. Ltd.

Mine Department.

MOUNT LYLELL MINE

SECTION E-E

Scale 1"=30'

Ross Smith General Manager
H. W. Murray Engineer-in-Charge.