

0295-006

No.	67	68	69	70	71
Length	5'	5'	5'	5'	5'
Pb %					
Ag oz/T					

No.	85	86	87
Length	6'	10'	10'
Pb %			
Ag oz/T			

No.	73	57	58	59	60	61
Length	12'	5'	5'	12'	12'	12'
Pb %						
Ag oz/T						


No.	77	76	75	74	72
Length	6'	6'	6'	6'	5'
Pb %					
Ag oz/T					

No.	80	81	82	83	84
Length	5'	5'	5'	5'	5'
Pb %	0.1	0.1	0.1	0.1	0.9
Ag oz/T	0.3	0.1	0.3	0.4	0.5

No.	79	78
Length	5'	5'
Pb %		
Ag oz/T		

No.	40	41	42	43	44	45	46	47
Length	5'	5'	5'	5'	5'	5'	5'	5'
Pb %								
Ag oz/T								

No.	48	49	50	51	52	53	54	55
Length	5'	5'	5'	5'	5'	5'	5'	5'
Pb %								
Ag oz/T								

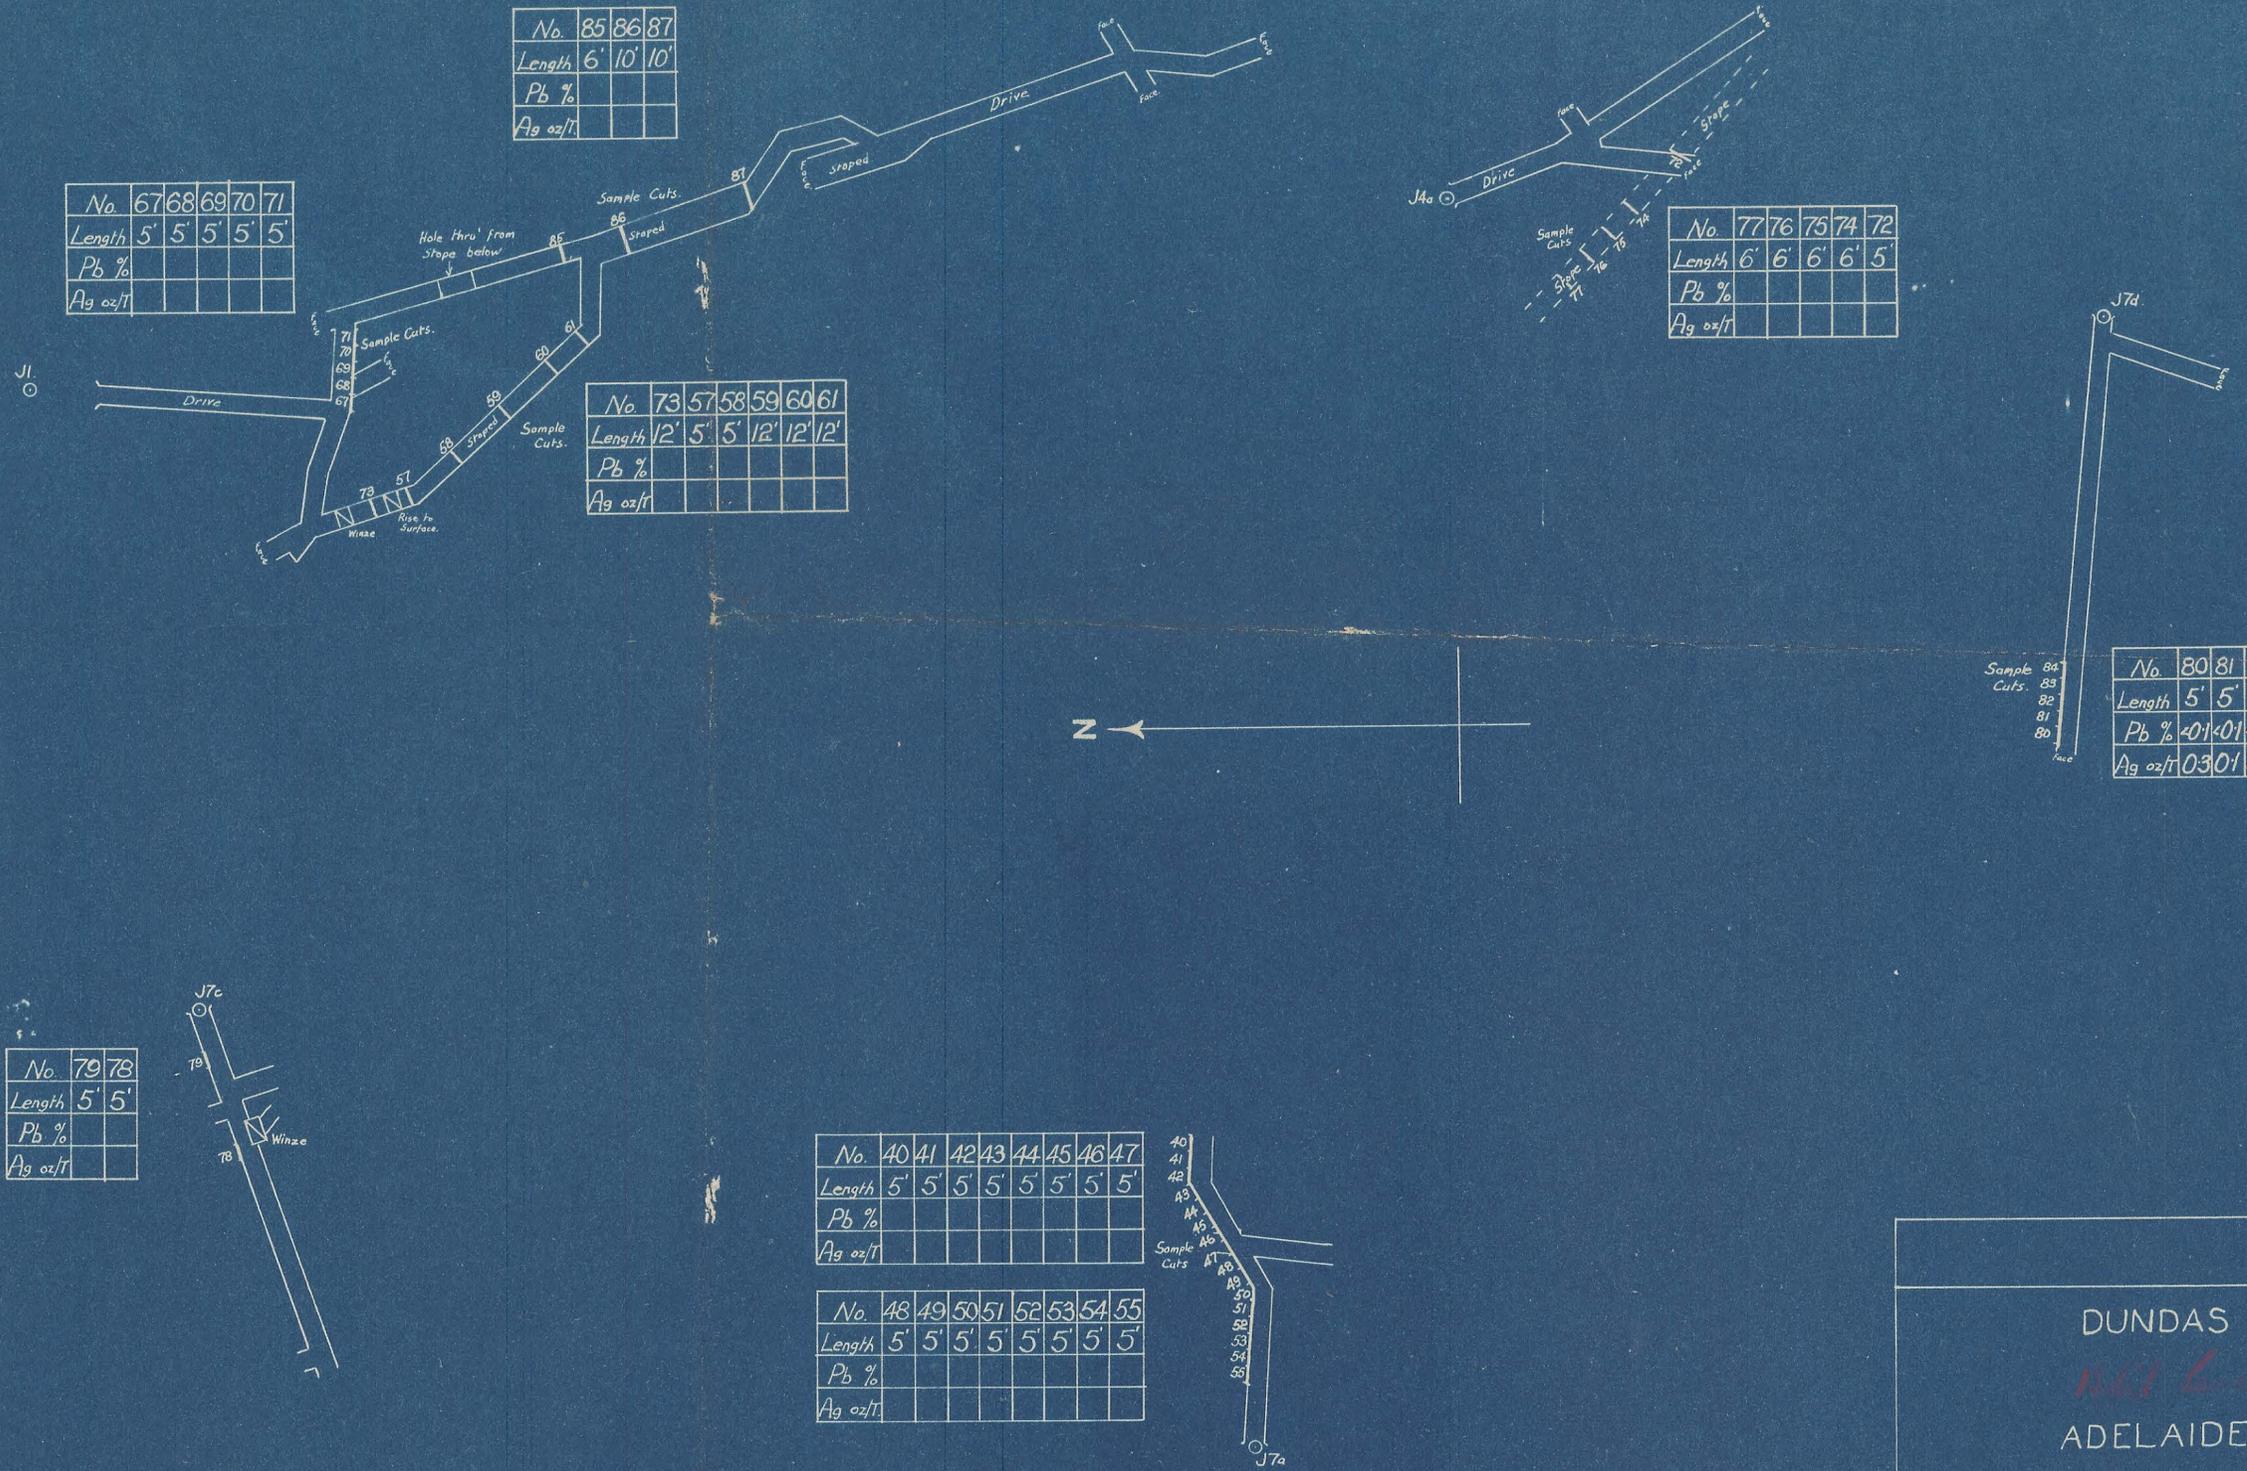

DUNDAS AREA
Adit
 ADELAIDE MINE.

For relative positions of Adits see Surface Plan.

DRAWN	A.J.H.	JUNE '47	DRAWING NO.
TRACED			X24-
CHECKED			
APP'V D.			
SCALE :- 1 IN. = 40 FT.			