

— 20 Acres —  
 Applied for —  
 S. Climie —

— Line of Main Tunnel —


— Mount Reid Mining Co. Ltd. —  
 — PLAN —  
 — Shewing position of Main Tunnel 600 —  
 — also Longitudinal Section of Main T —

— Block  $\frac{3302}{87.m.}$  —



— Scales 25 Feet 1 inch —

— S. Climie —  
 — 7th class —  
 December 5<sup>th</sup> 1904

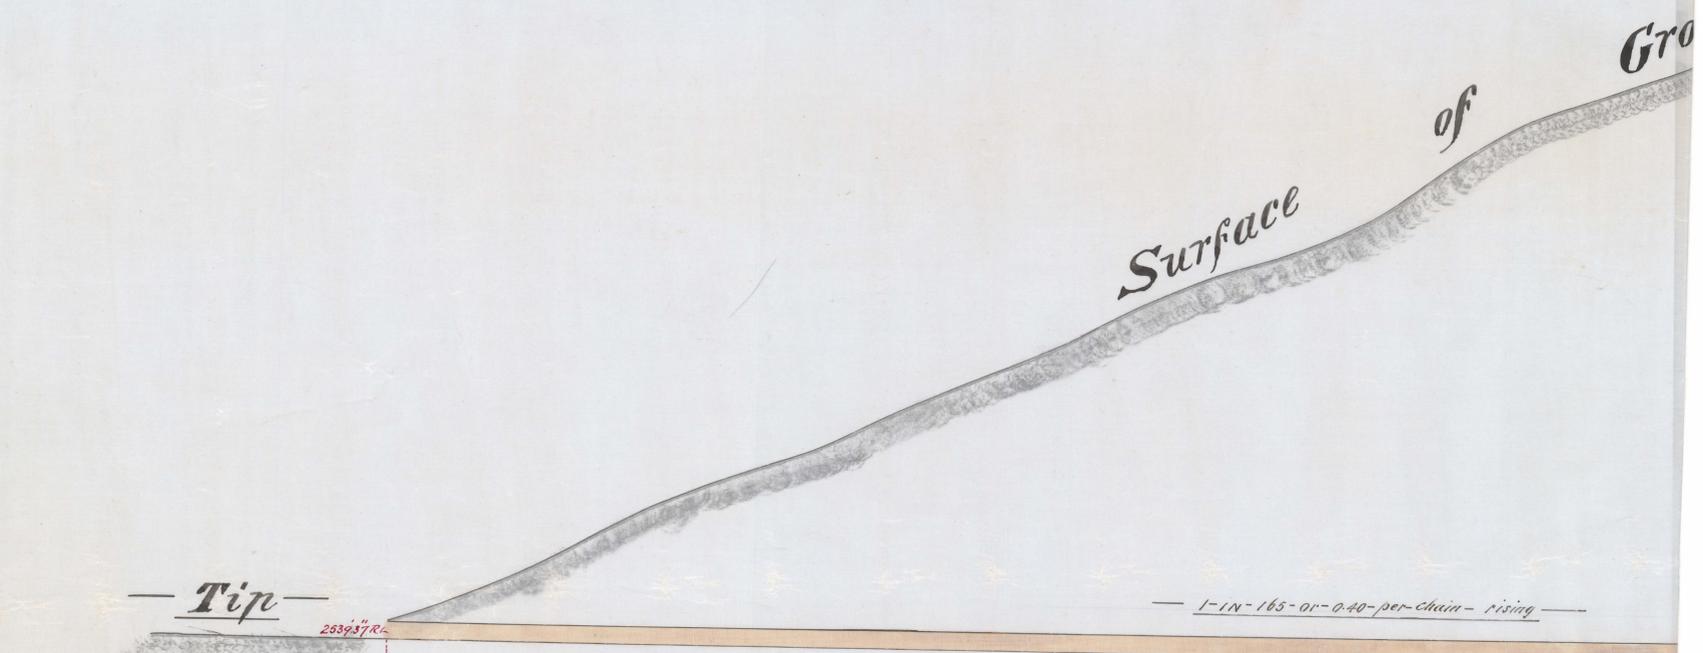

— Tip —

— 1 in 165 or 0.40 per chain rising —

— Longitudinal Section —