

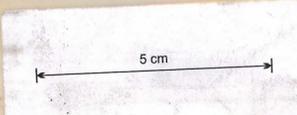


331
02

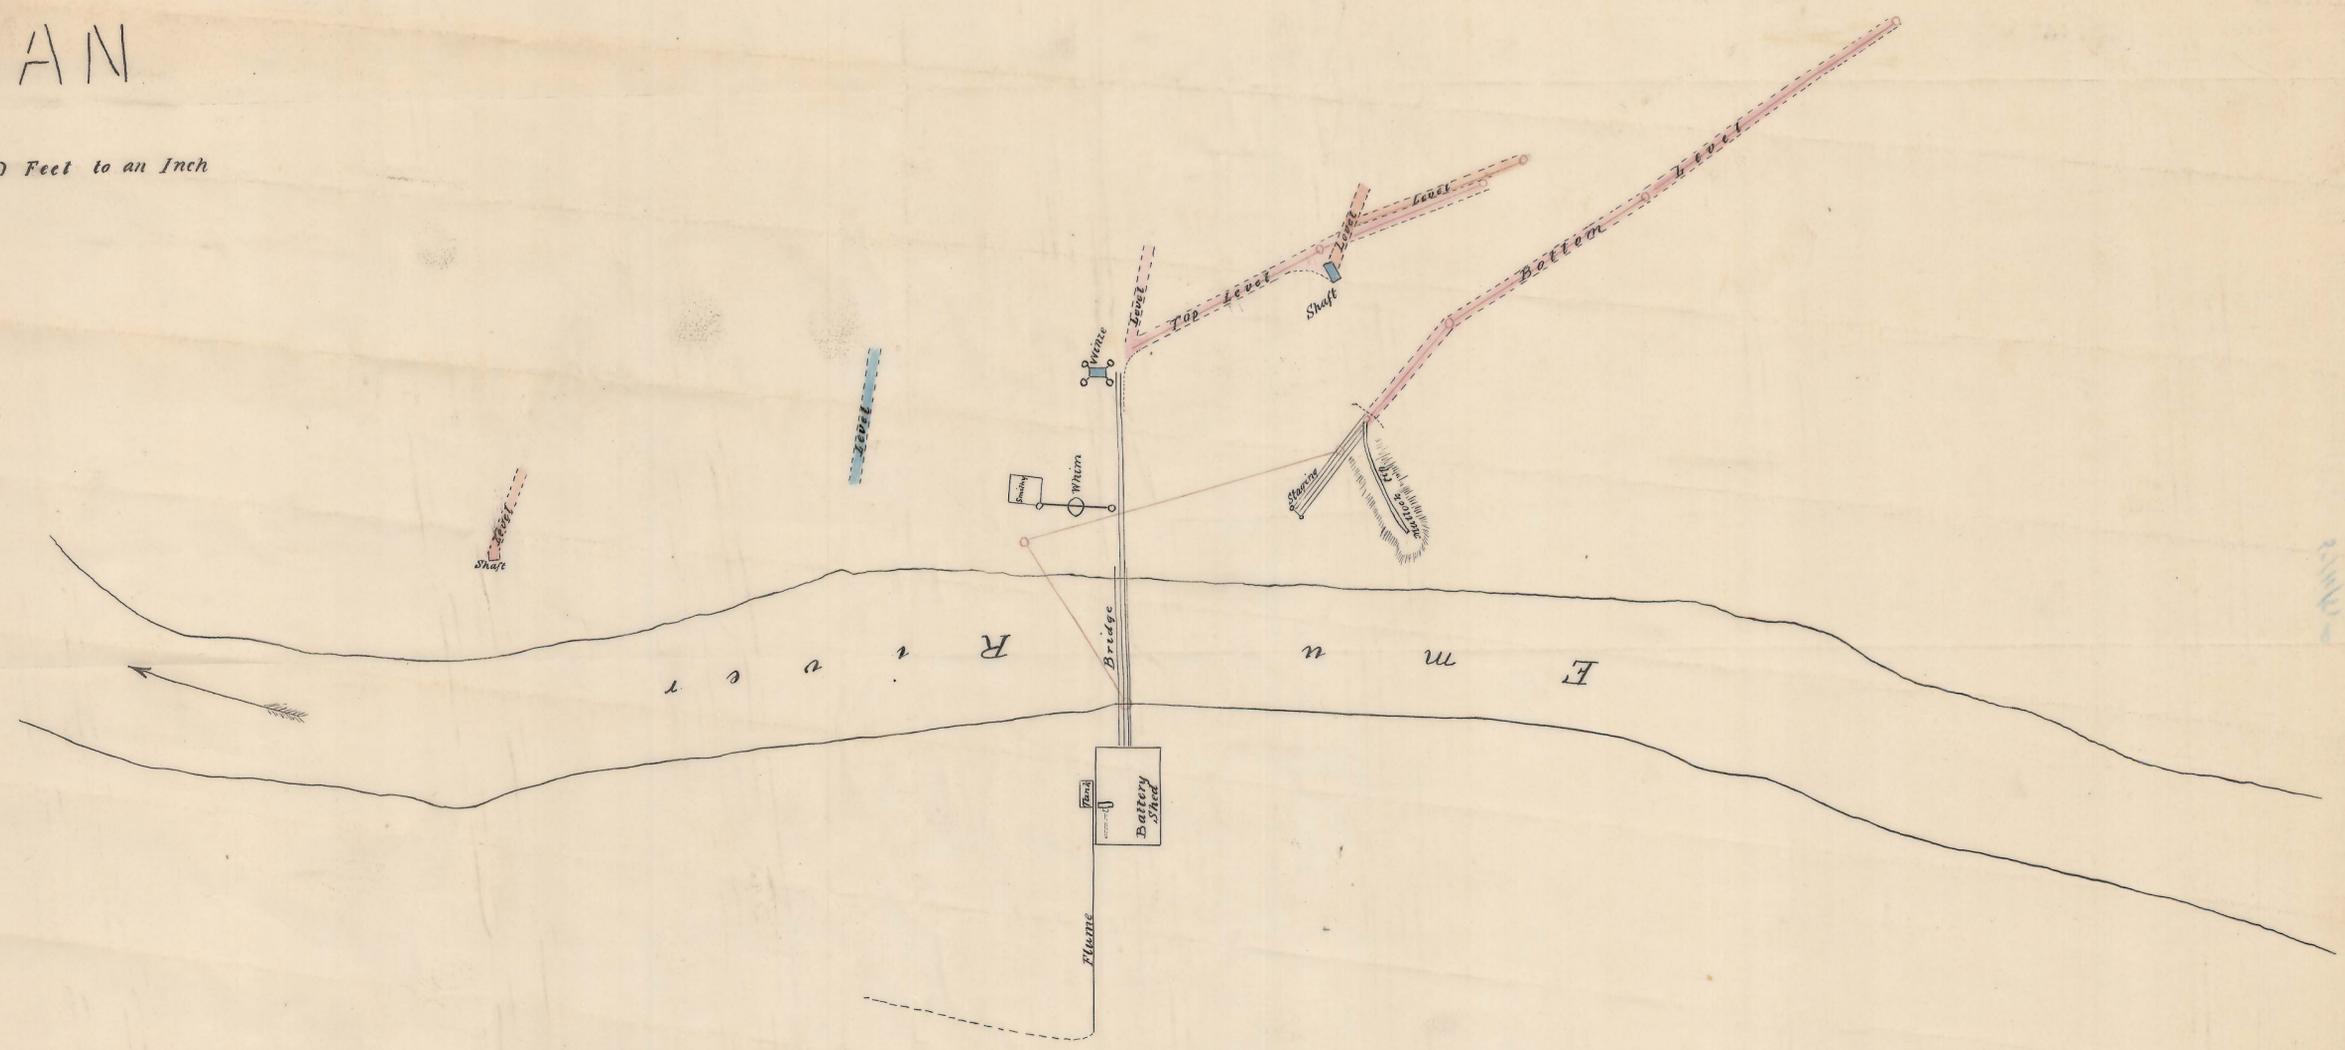

SILVER MINE HAMPSHIRE HILLS PLAN

SCALE 40 Feet to an Inch

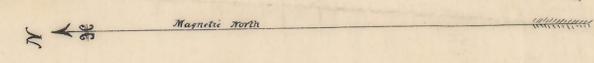

Cottage
Mining Office