


LEGEND

--- Cleared Line

--- Contour

--- Dozer Track & Roads

--- Leads direction & width

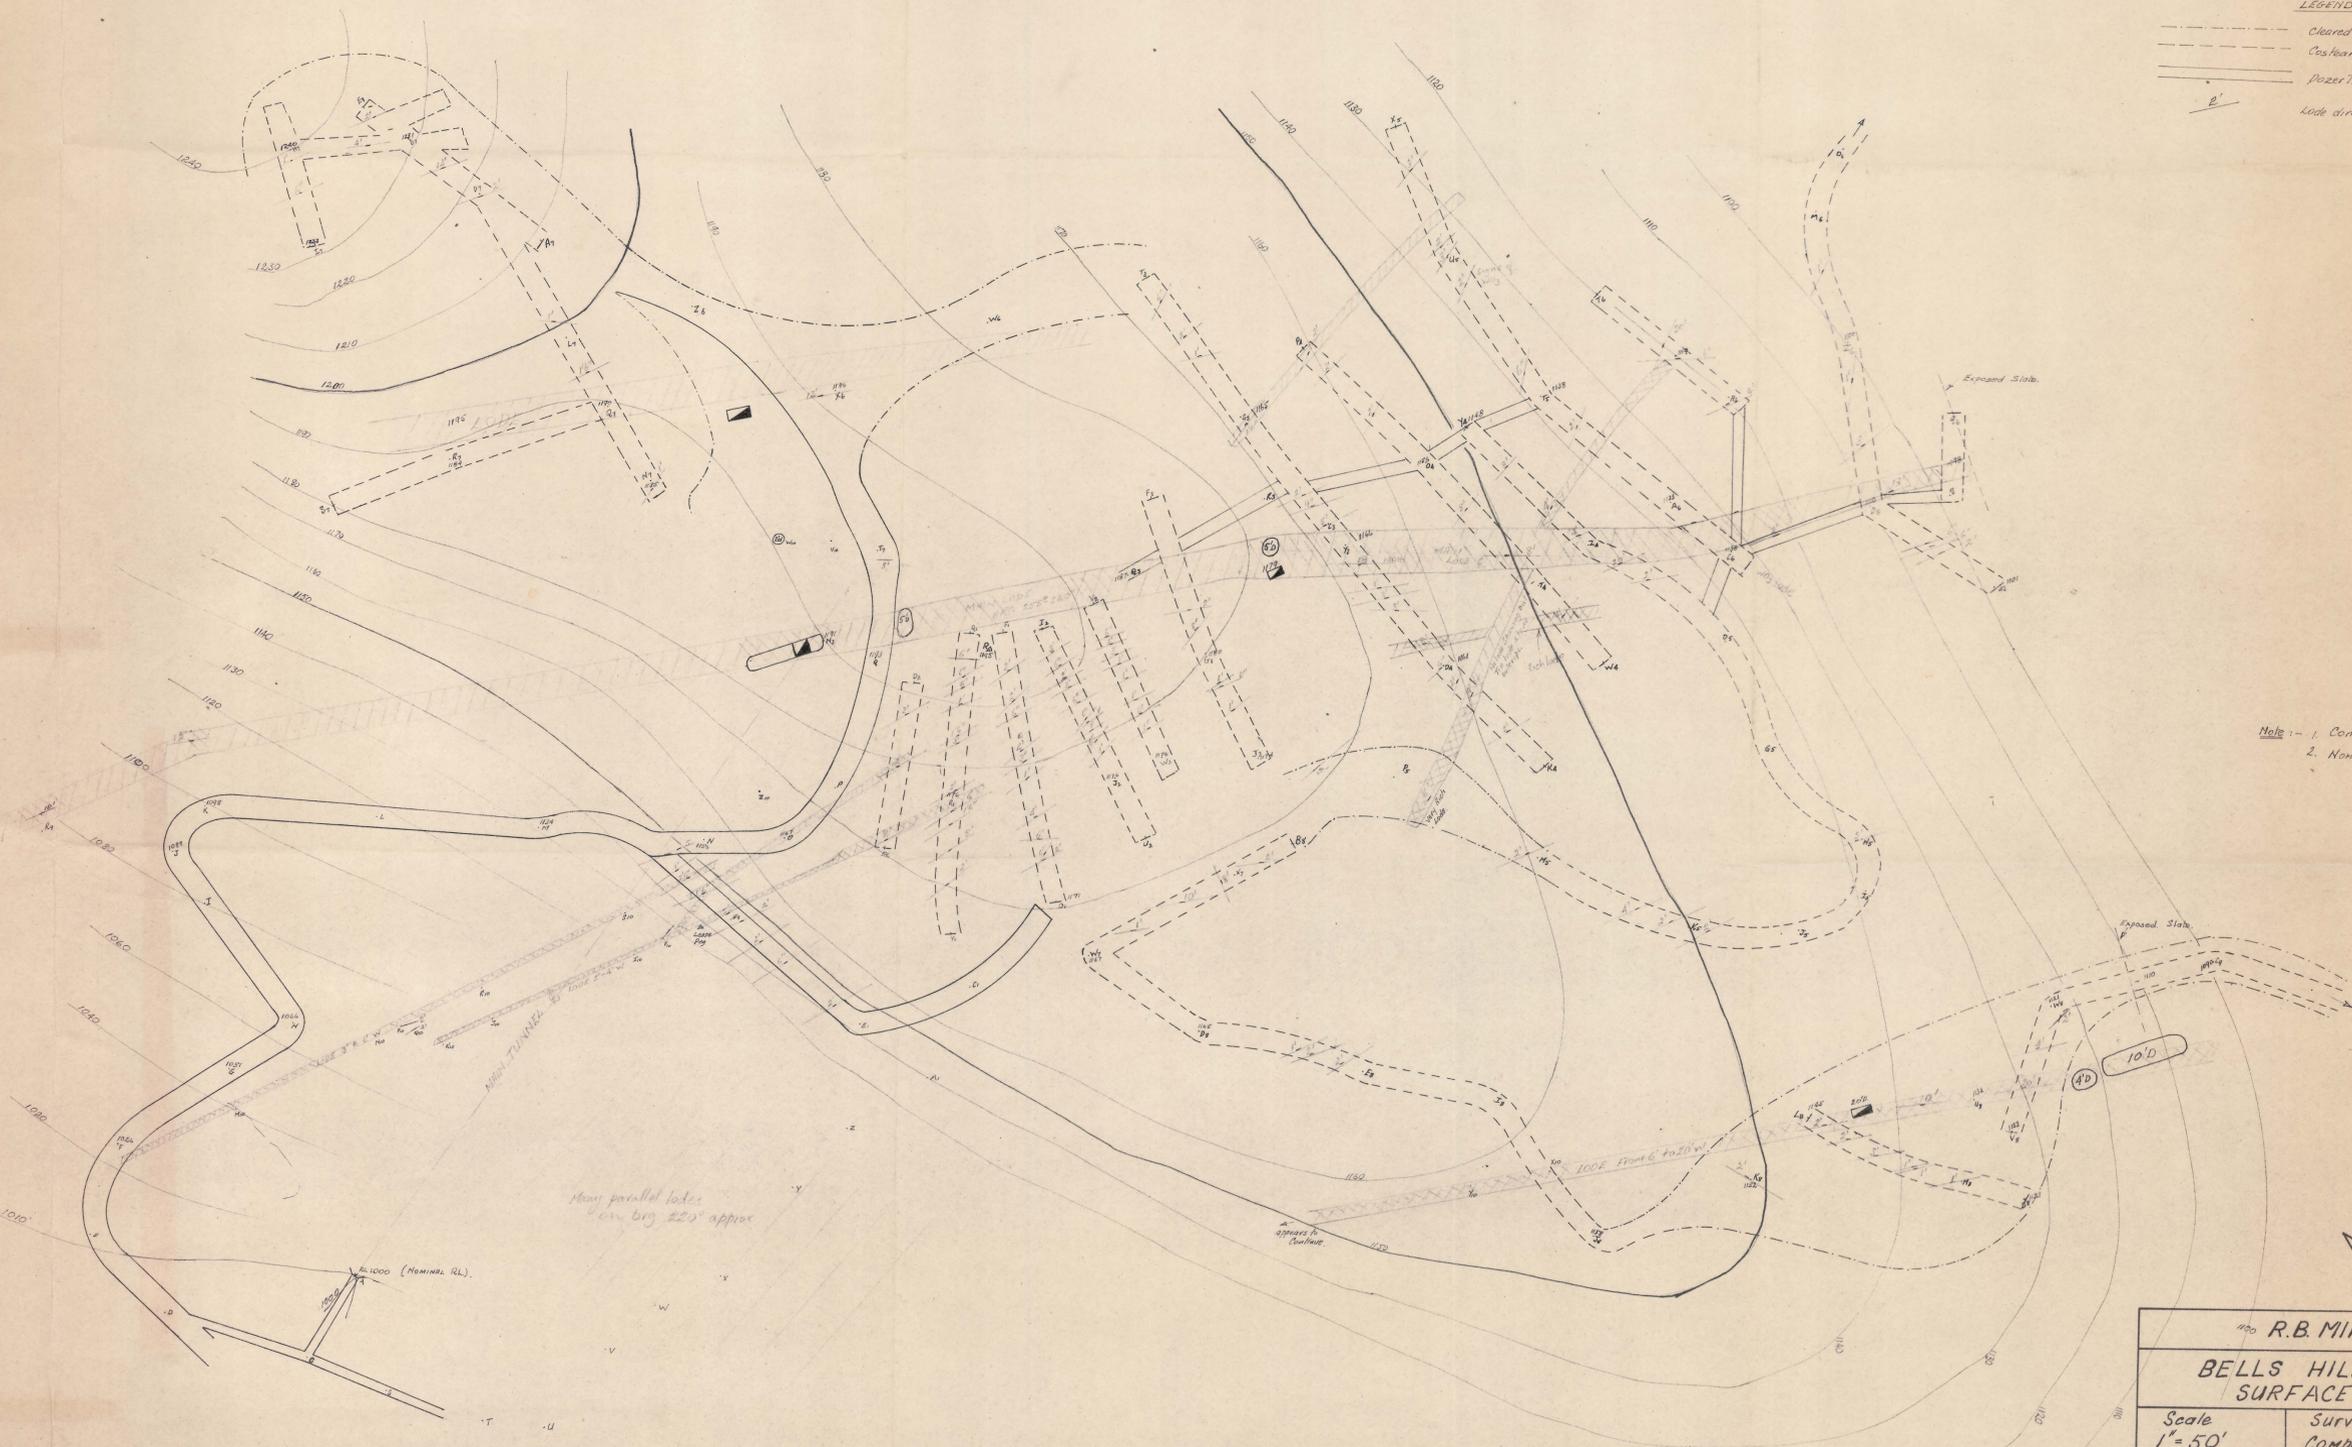

Note: 1. Contours Approx. Drawn.
 2. Nominal RL of 1000.00 Chosen.

R.B. MINING PTY. LTD.		
BELLS HILL - TASMANIA. SURFACE PLAN.		
Scale 1" = 50'	Survey Compass.	Drawn K. Roche.
Date 10-10-69.	Surveyor K. Roche.	Drawing No. 65--3A