

352
07
5 cm



NORTH MOUNT FARRELL MINING CO N.L.


GENERAL PLAN

— OF —

MINE LEASES

Scale - 200 - Feet to an inch

M.A.R. Handwick
Mining & Engineering Surveyor

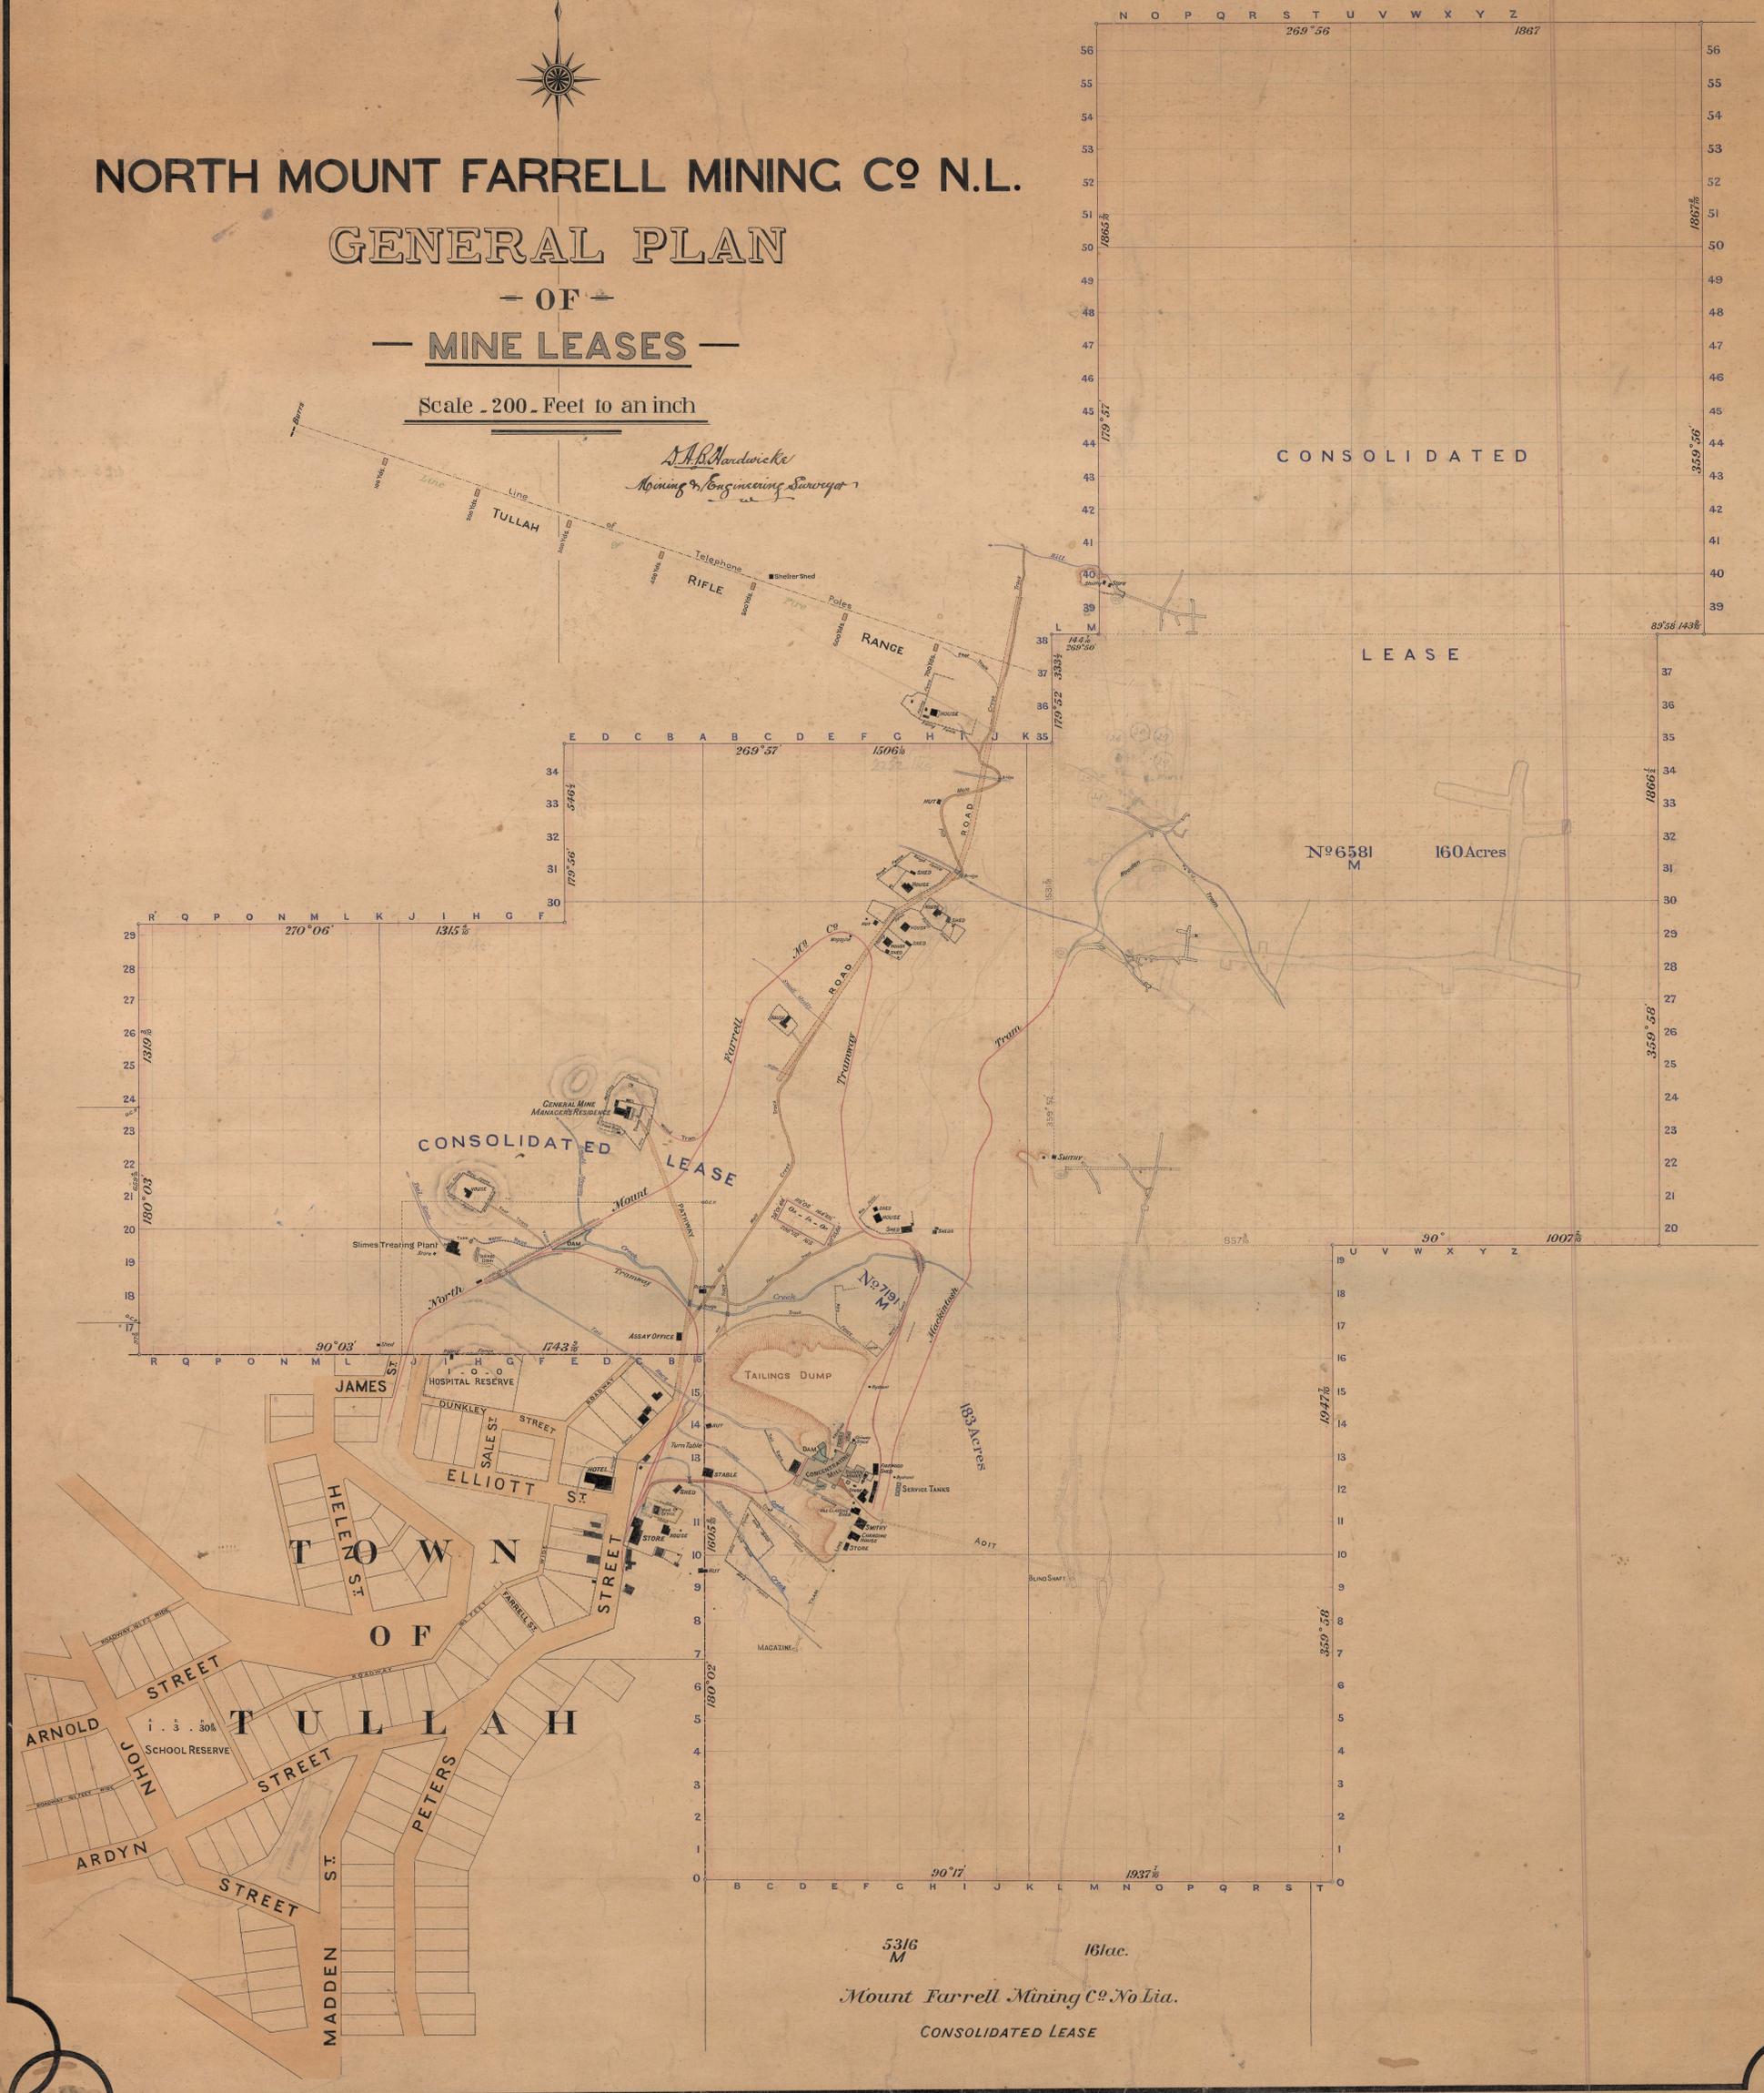

5316
M
161 ac.
Mount Farrell Mining Co. No. Ltd.
CONSOLIDATED LEASE