


353
09

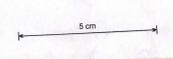


MOUNT ZEEHAN (TAS) S.L. MINES LTD

TRAMWAY SYSTEM

SCALE

REFERENCE Existing Lines Coloured Black
Proposed do do Red

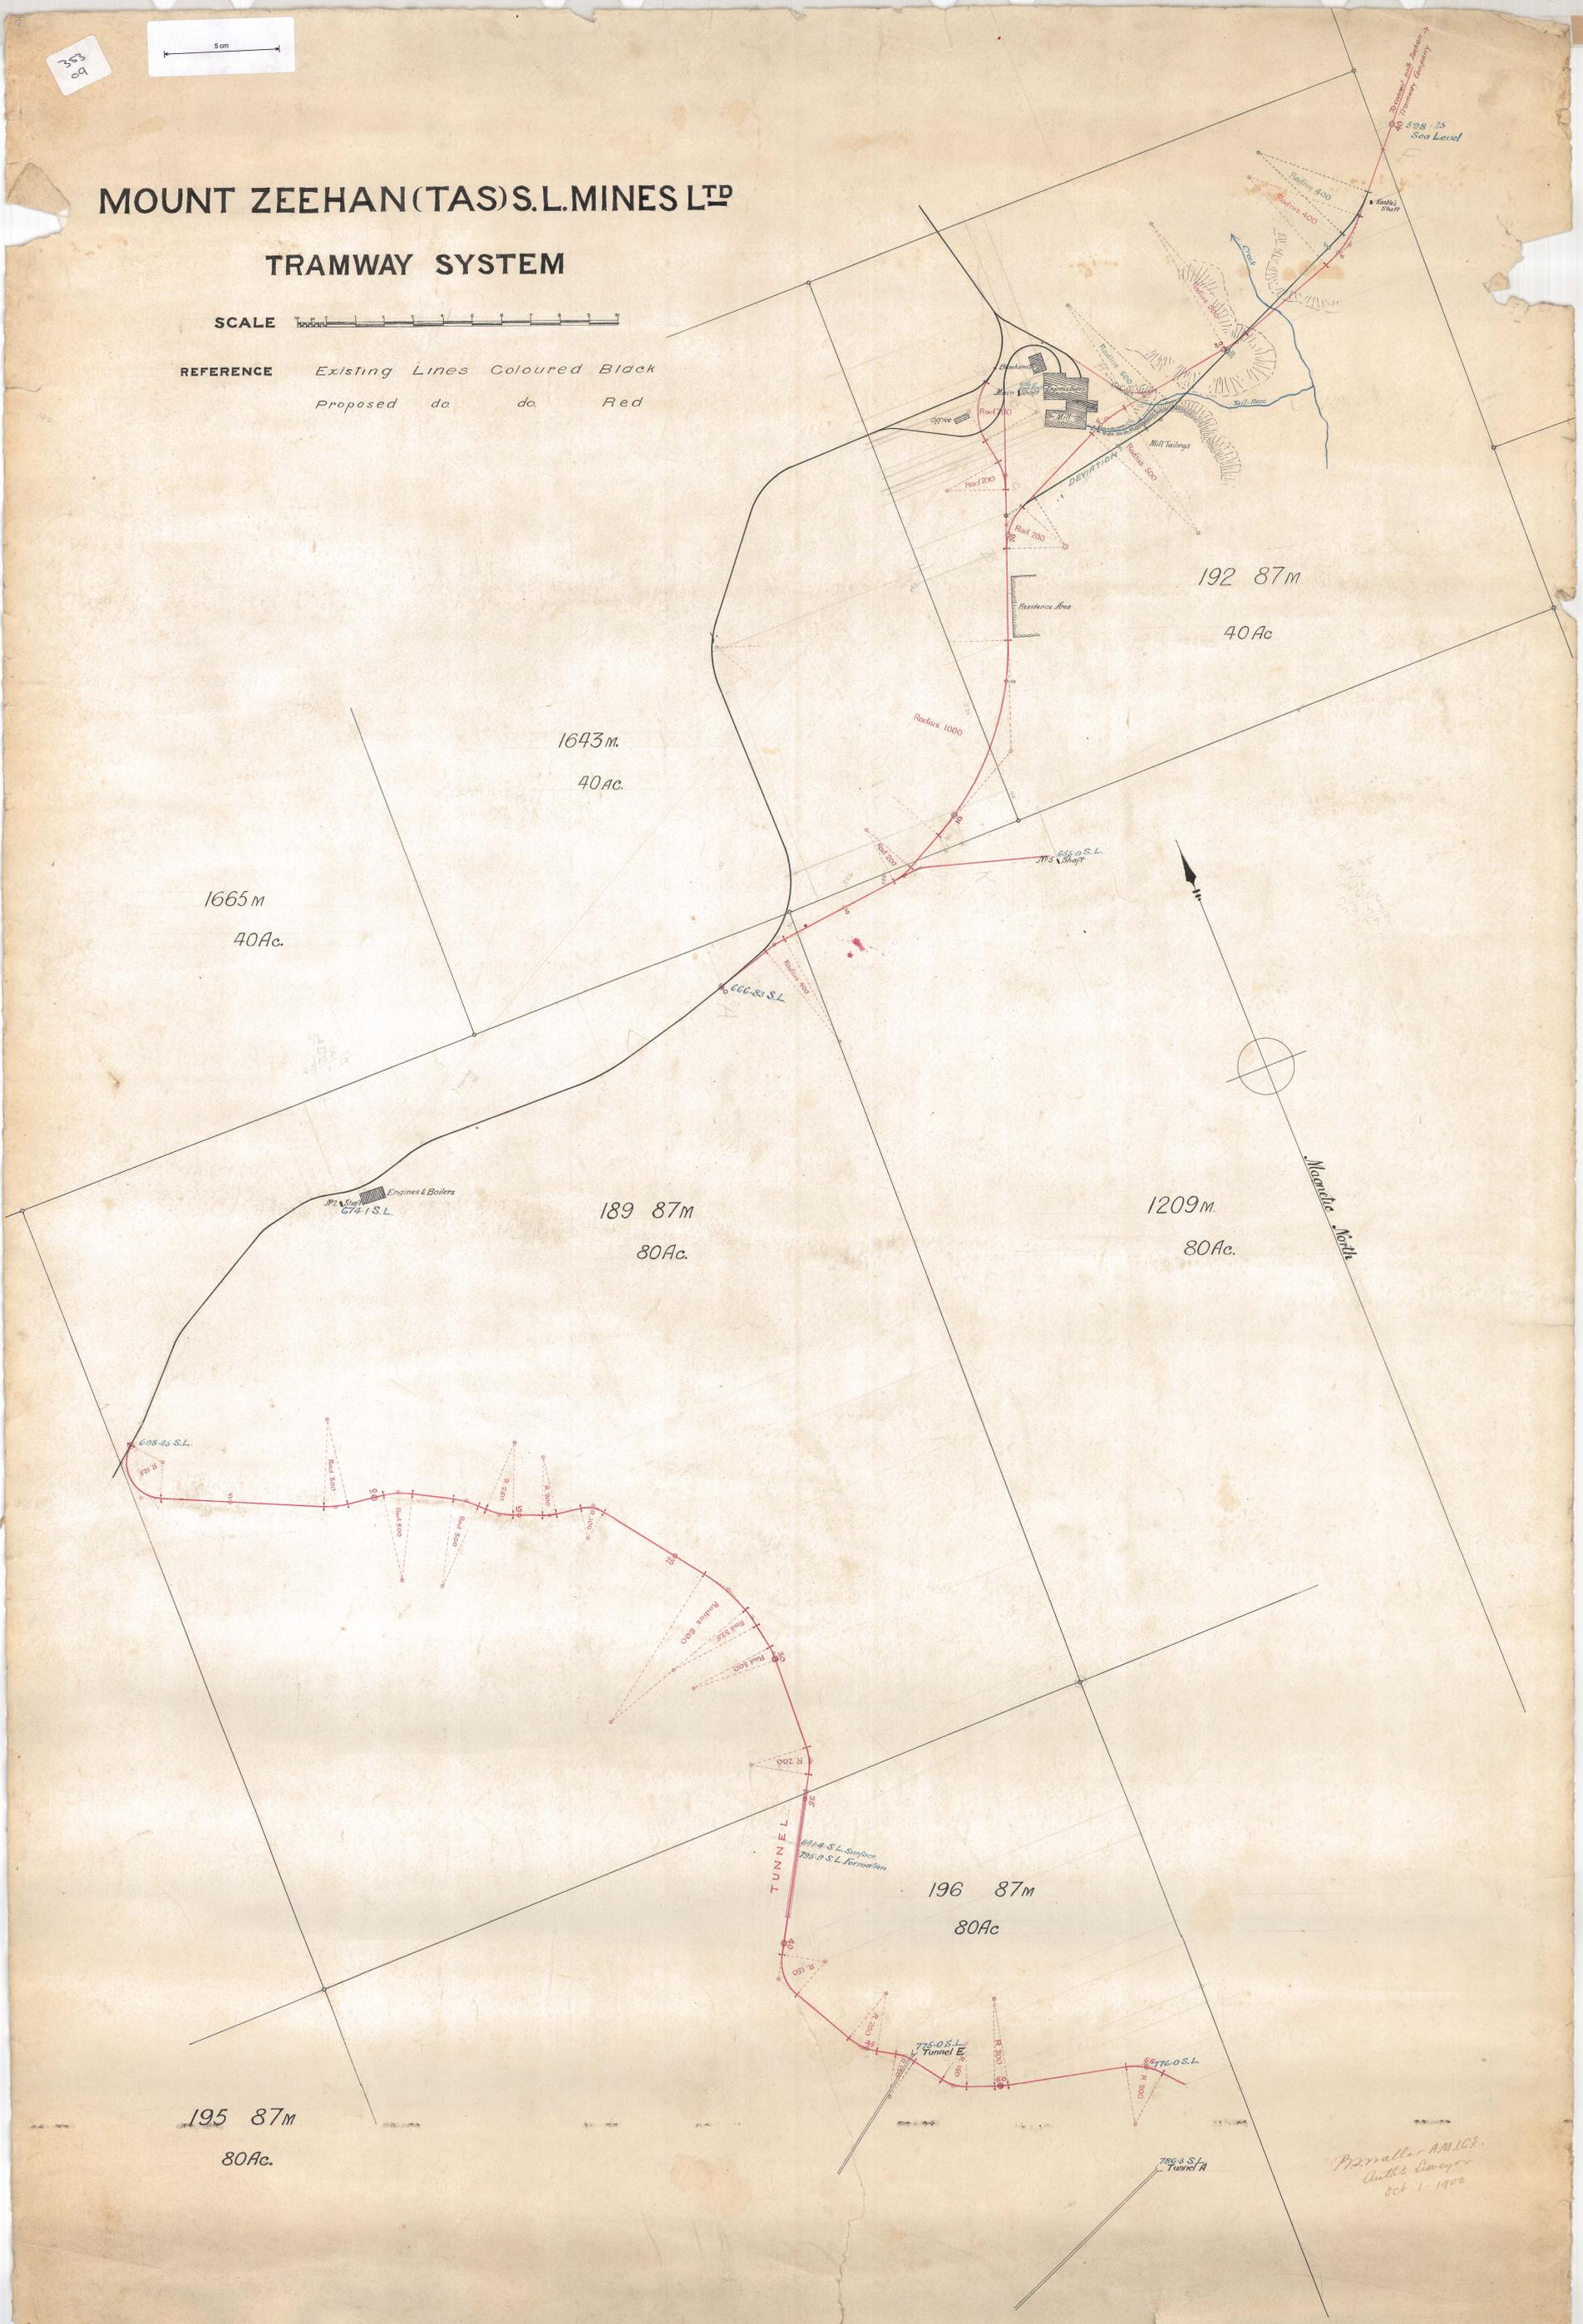

P. Moller AM.I.C.E.
Authd. Engineer
Oct 1, 1900