


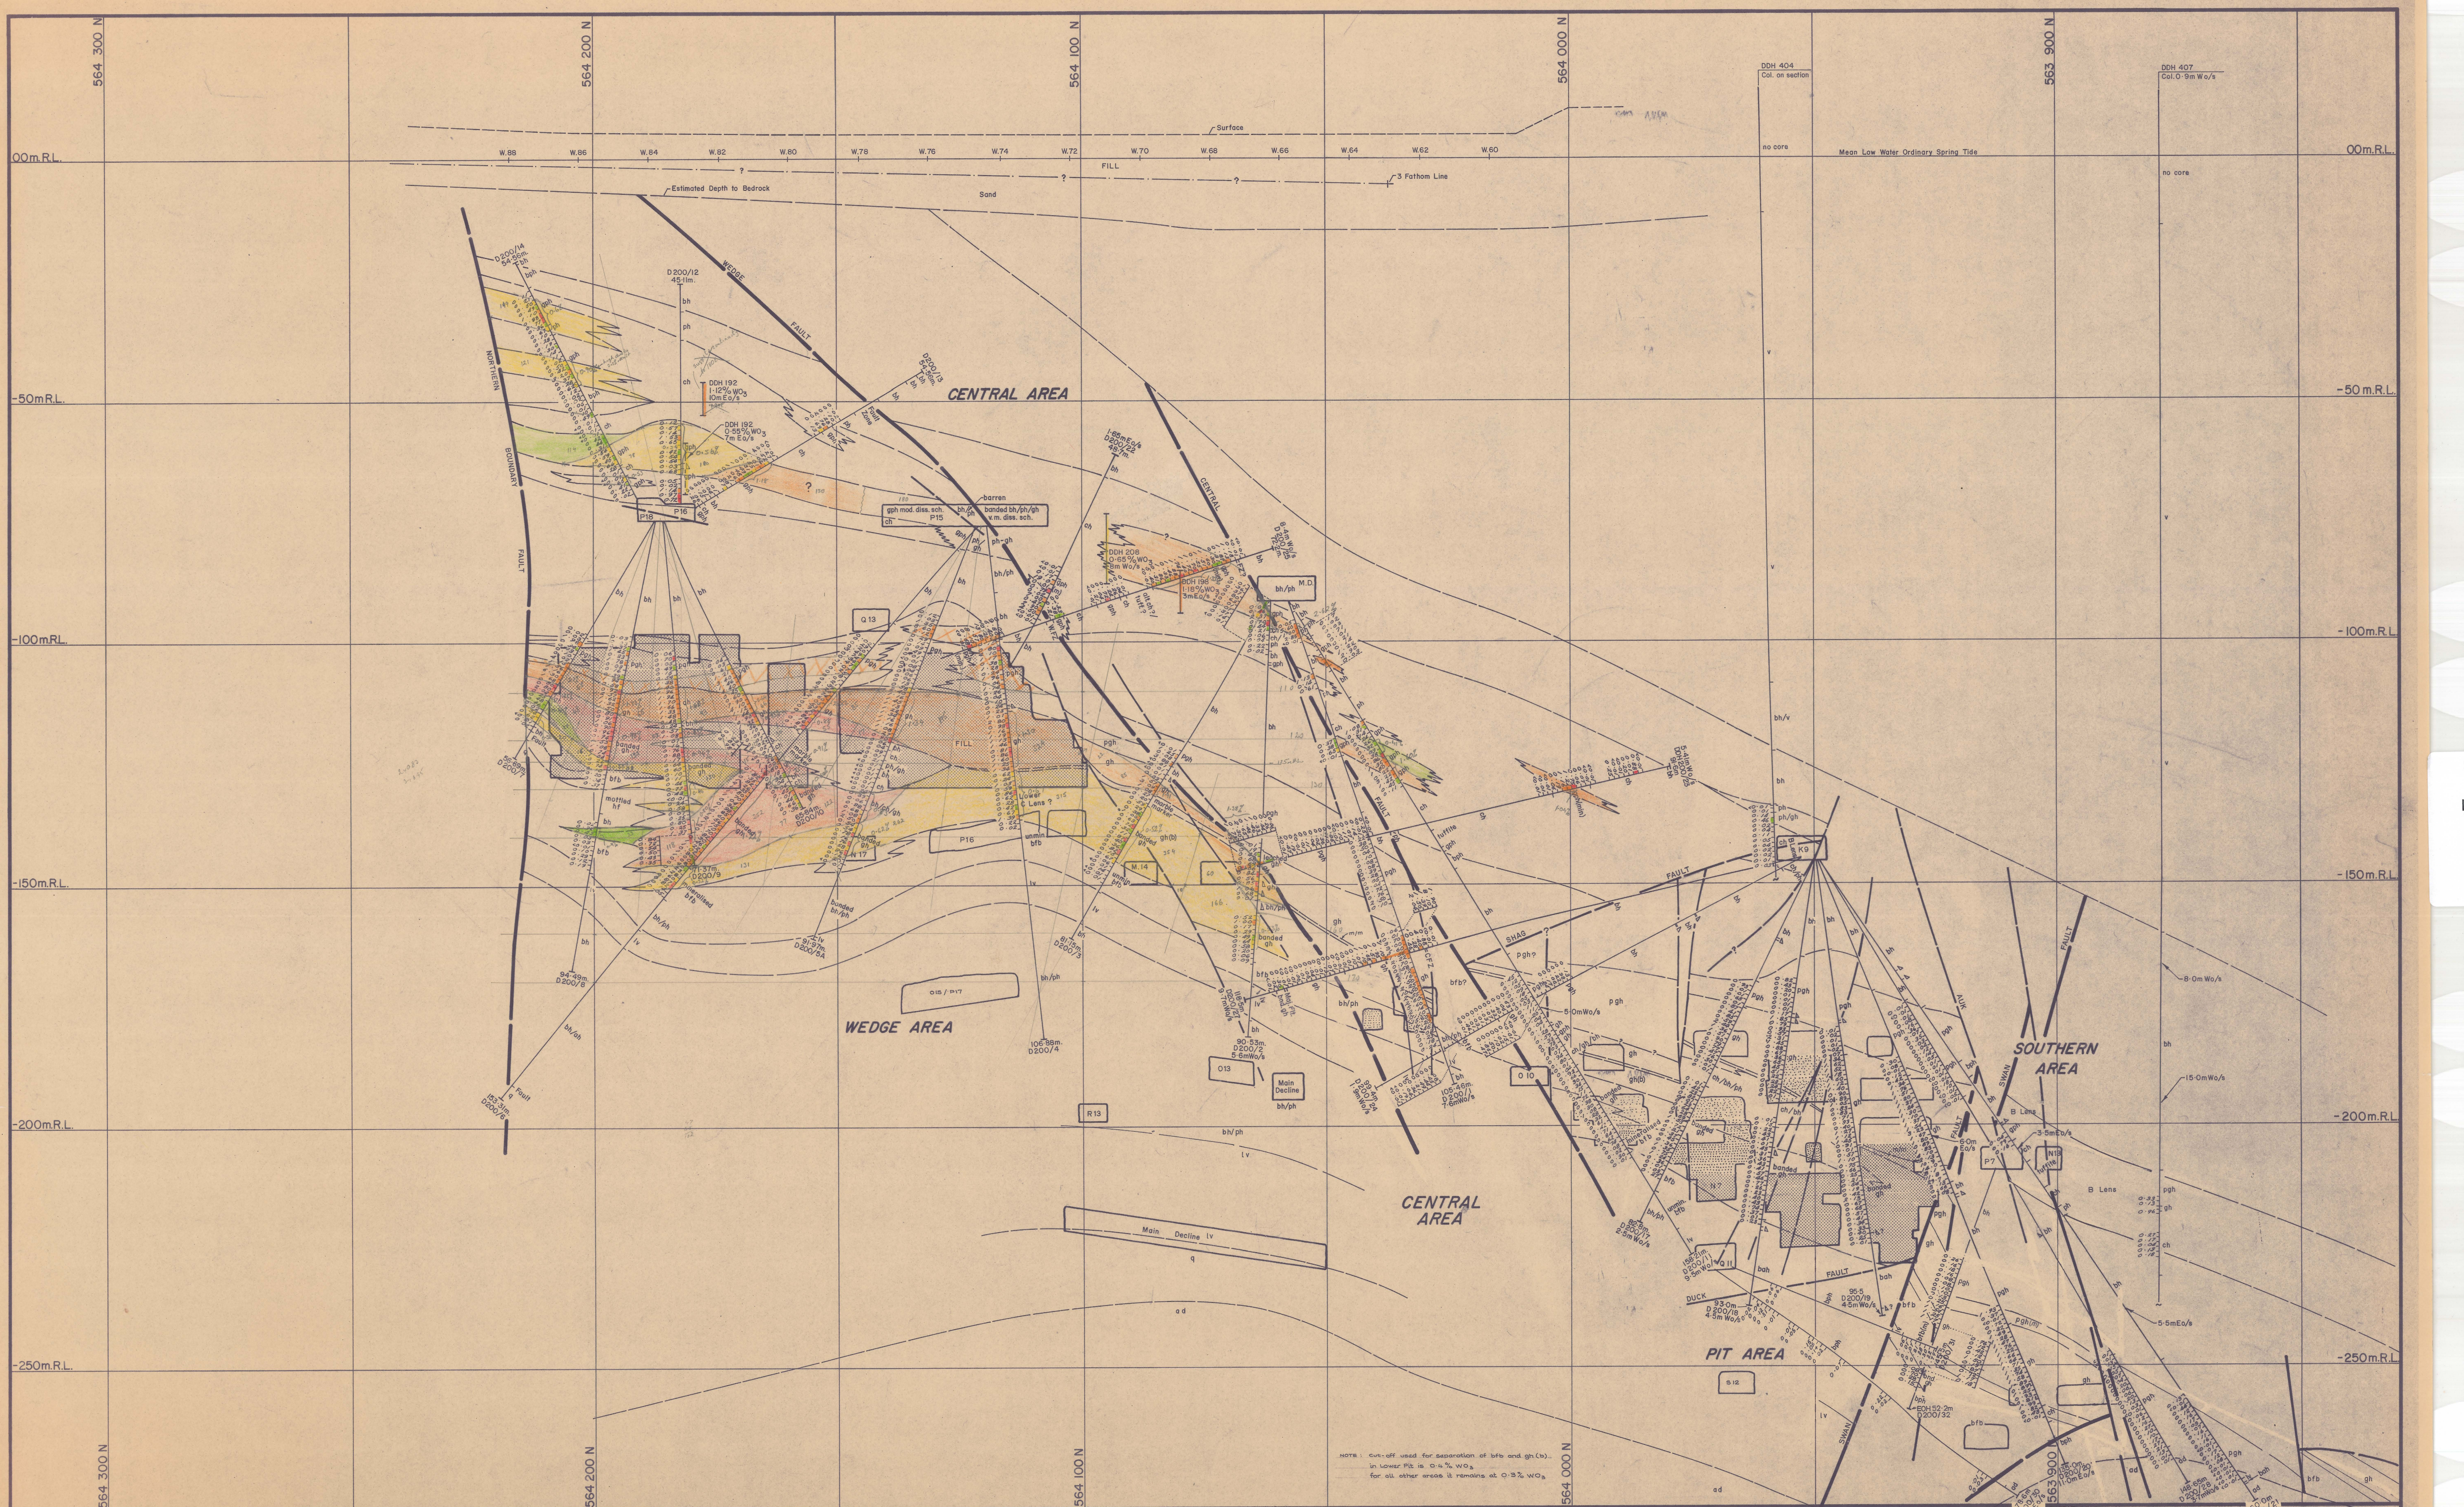

Legend:

Upper metavolcanics	Banded footwall beds	Strike and dip
Banded hornfels	Biotite pyroxene hornfels	Joint, inclined
Marble	Lower metavolcanics	Joint, vertical
Biotite hornfels	Quartzite	Fault
Pyroxene garnet hornfels	Aplite	Degree of uncertainty in Fault position
Garnet hornfels		Direction of bedding with respect to core axis

RQD Rock Quality Designator

J/M Joints per Metre of recovered core

RQD %:

- >90 Minimum or no support
- 60-90 Intermediate support; rockbolts and one shotcrete application
- <60 Maximum support

(after E. Miller; March, 1972)


DOLPHIN MINE
GEOLOGICAL CROSS-SECTION
220 200 E

DATE: JUN '87 BUC
GEOLOGIST: S.O.B.
DRAWN: [Signature]
CHECKED: [Signature]

SCALE: 1:500

No. KG2-01-011

0374_1100

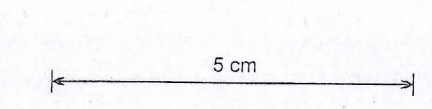

0374_1100